




Twin Home Development for:
Minnetonka Blvd
 Saint Louis Park, Minnesota

SITE






Twin Home Development for:
Minnetonka Blvd
 Saint Louis Park, Minnesota

SITE

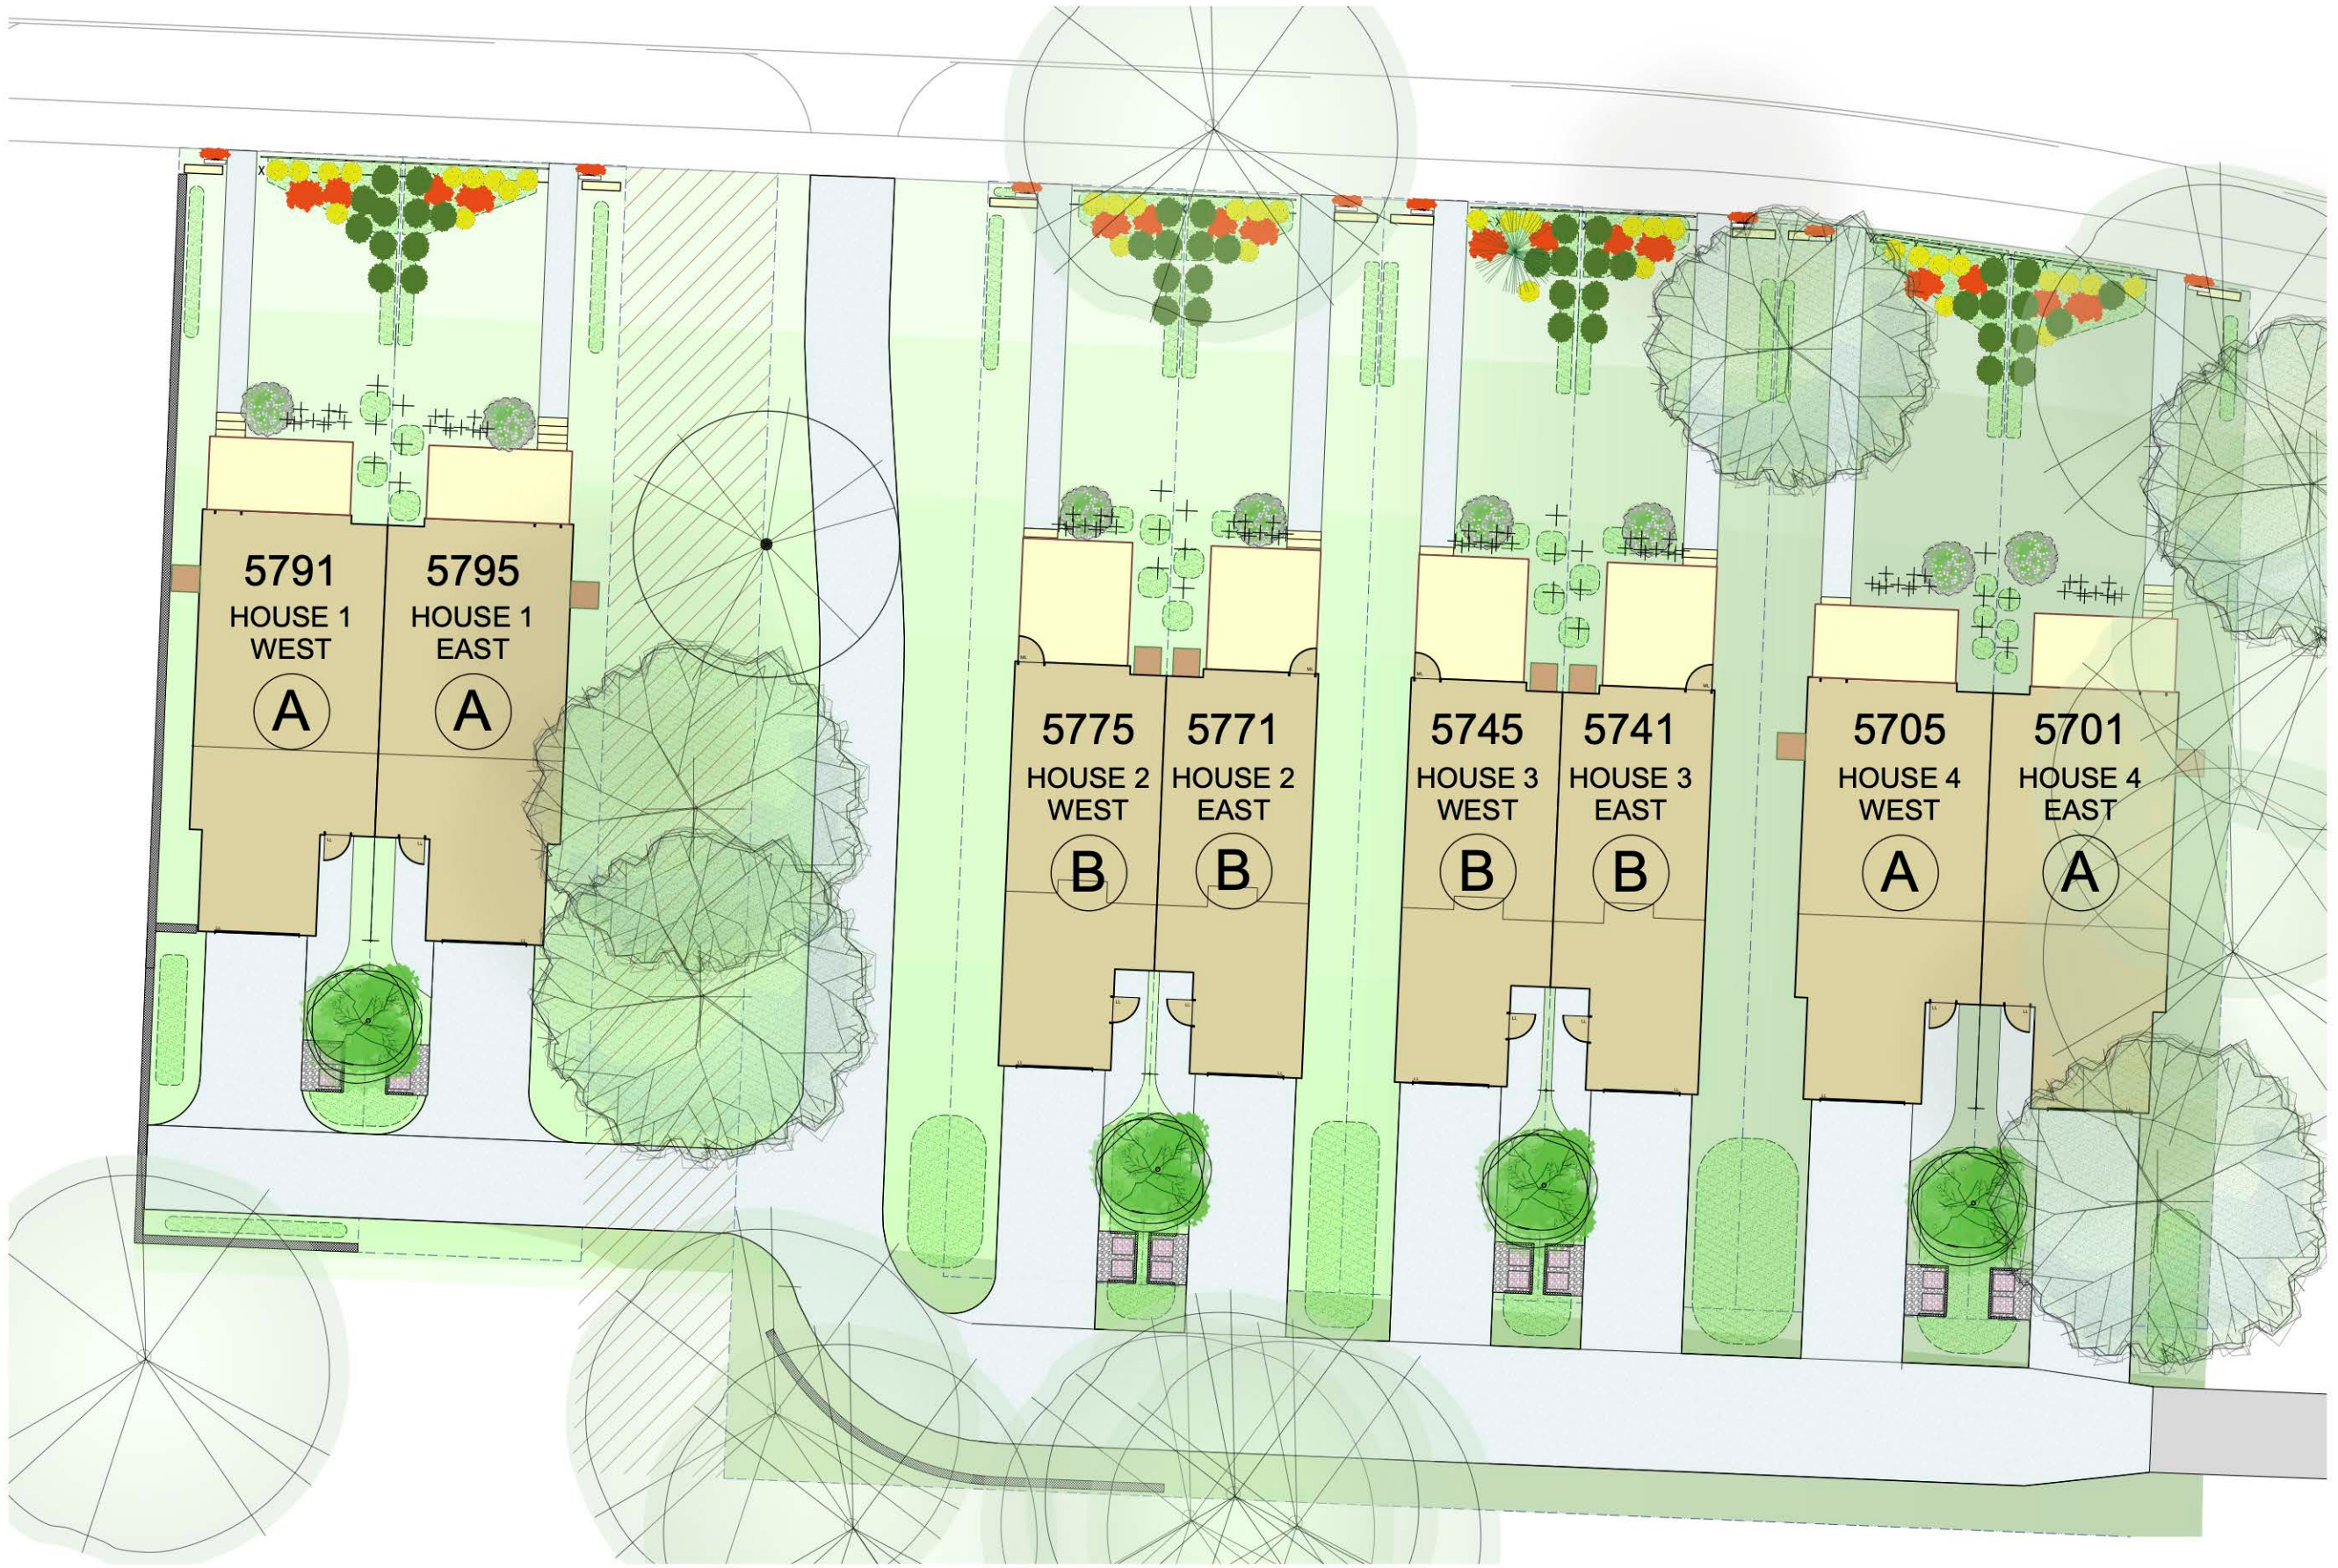

1 SITE PLAN
 Scale: 1" = 10'-0"

SITE PLAN

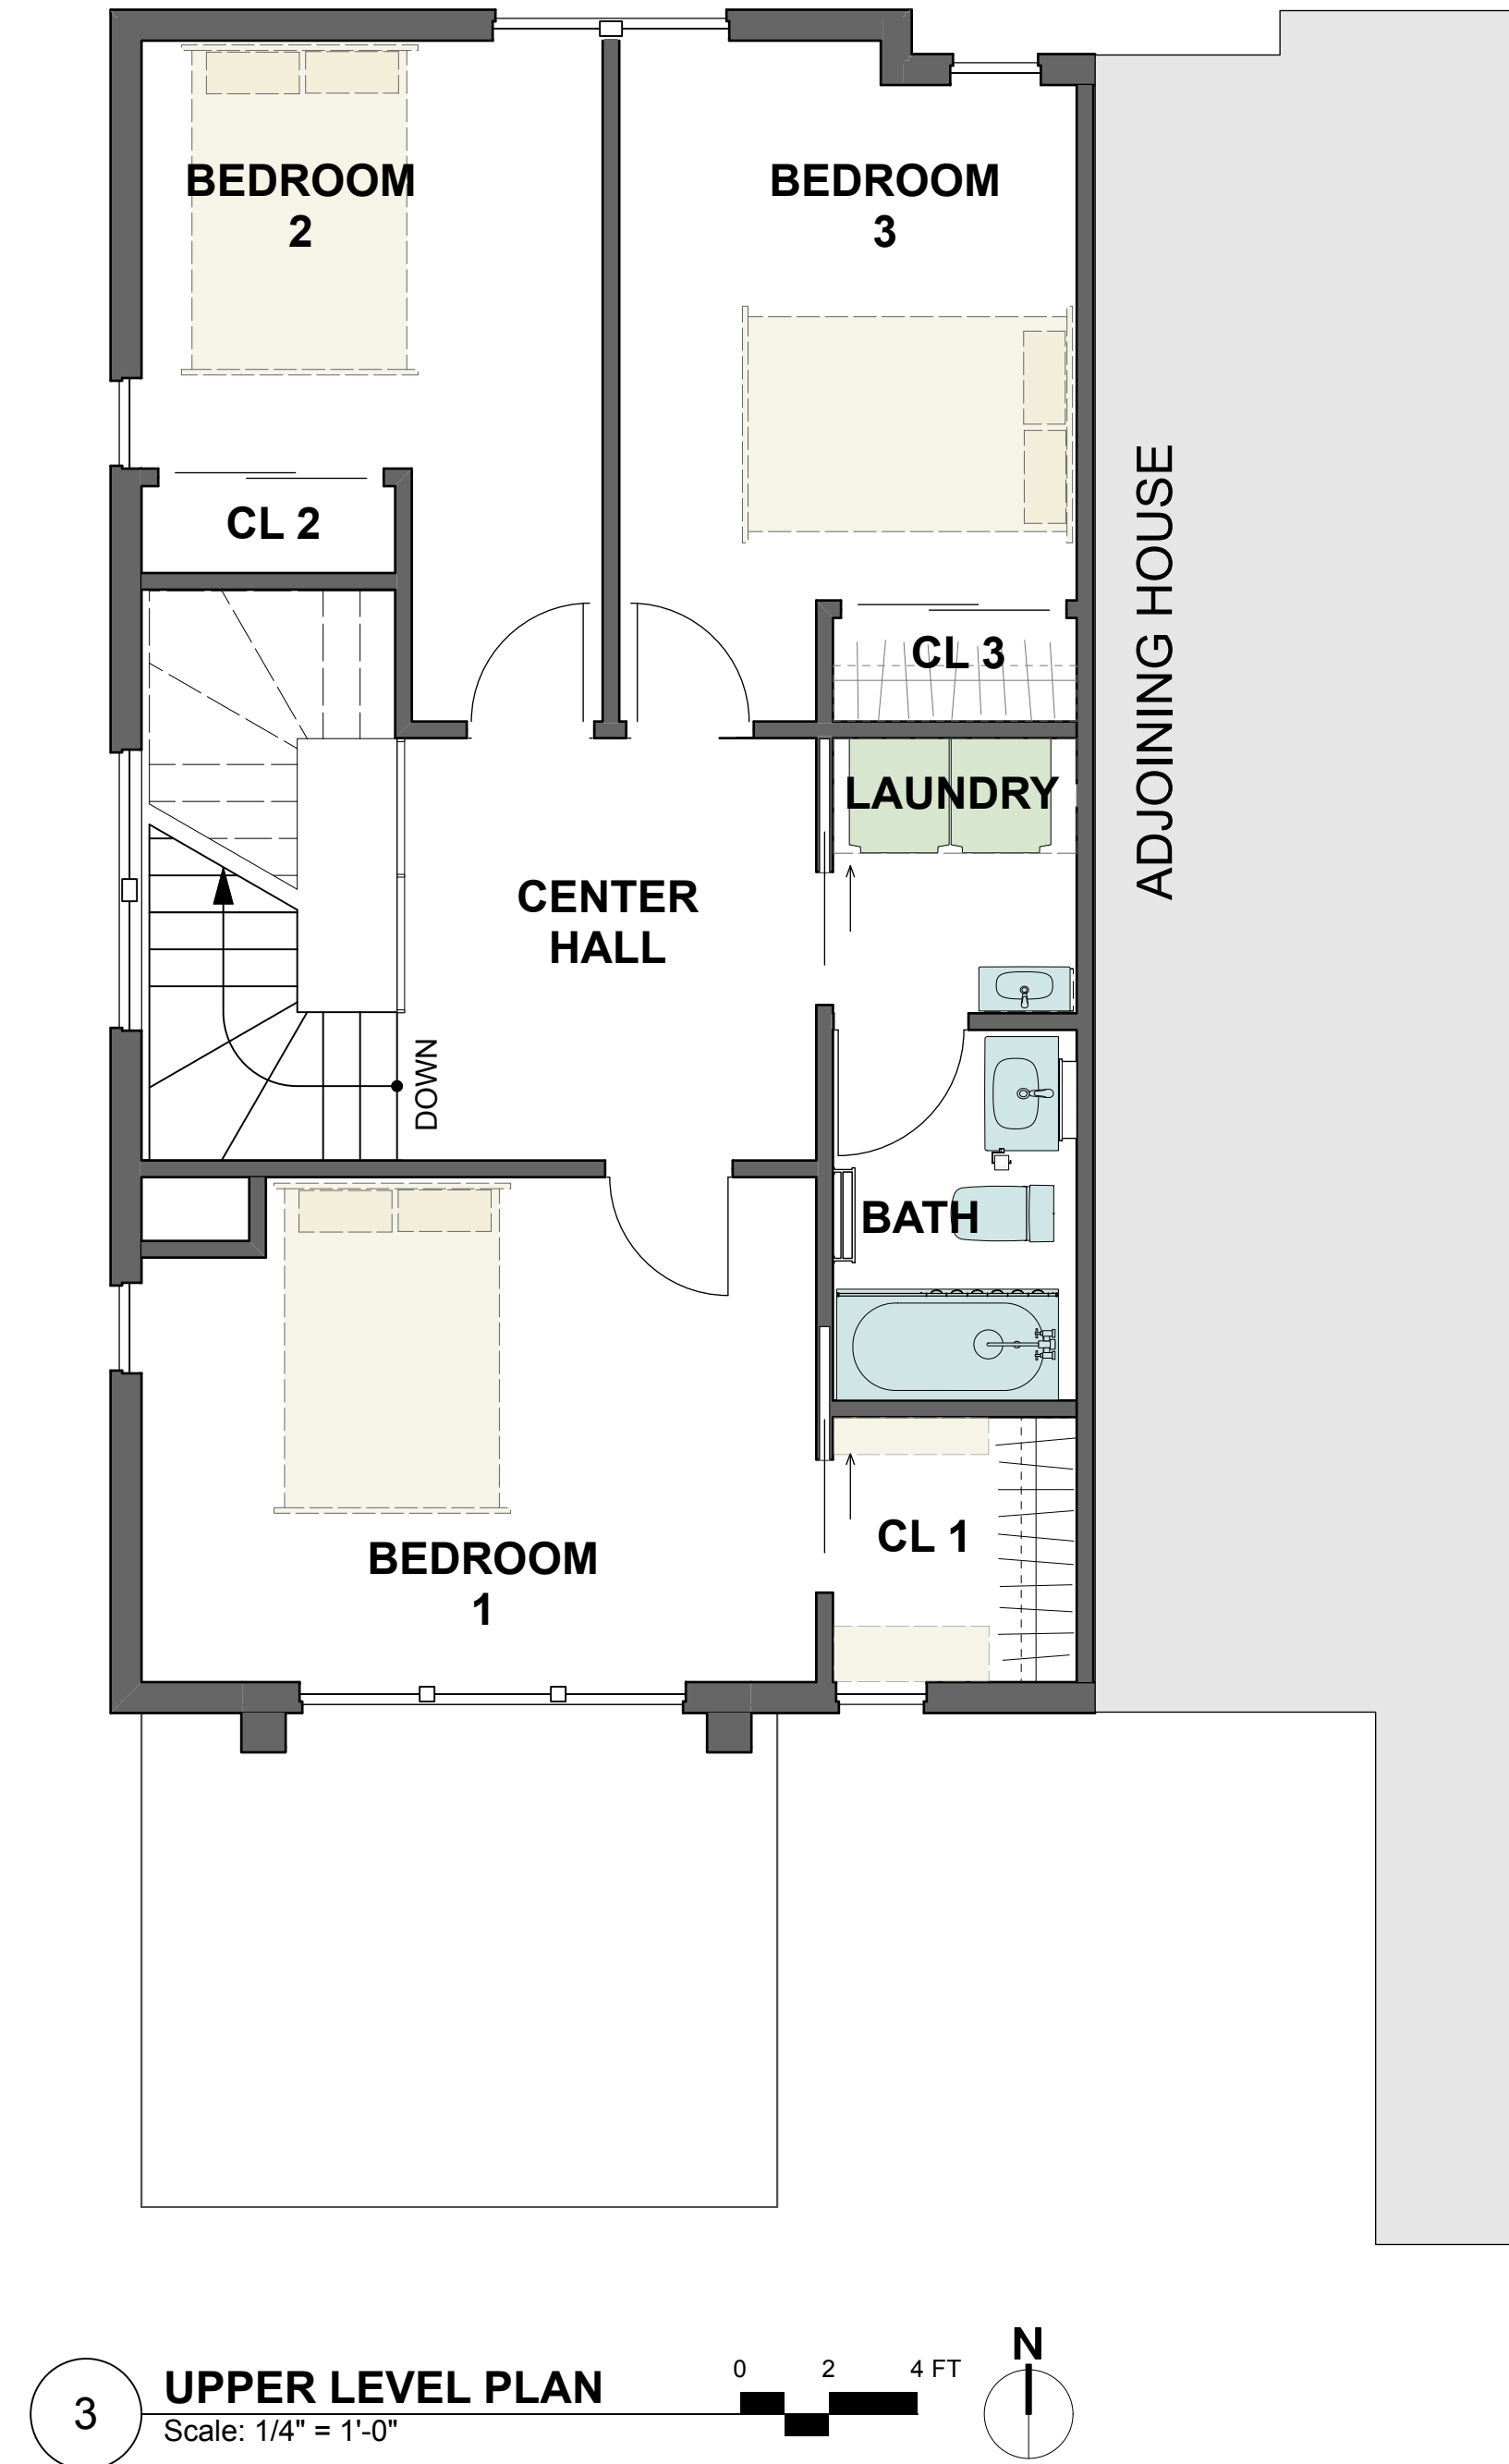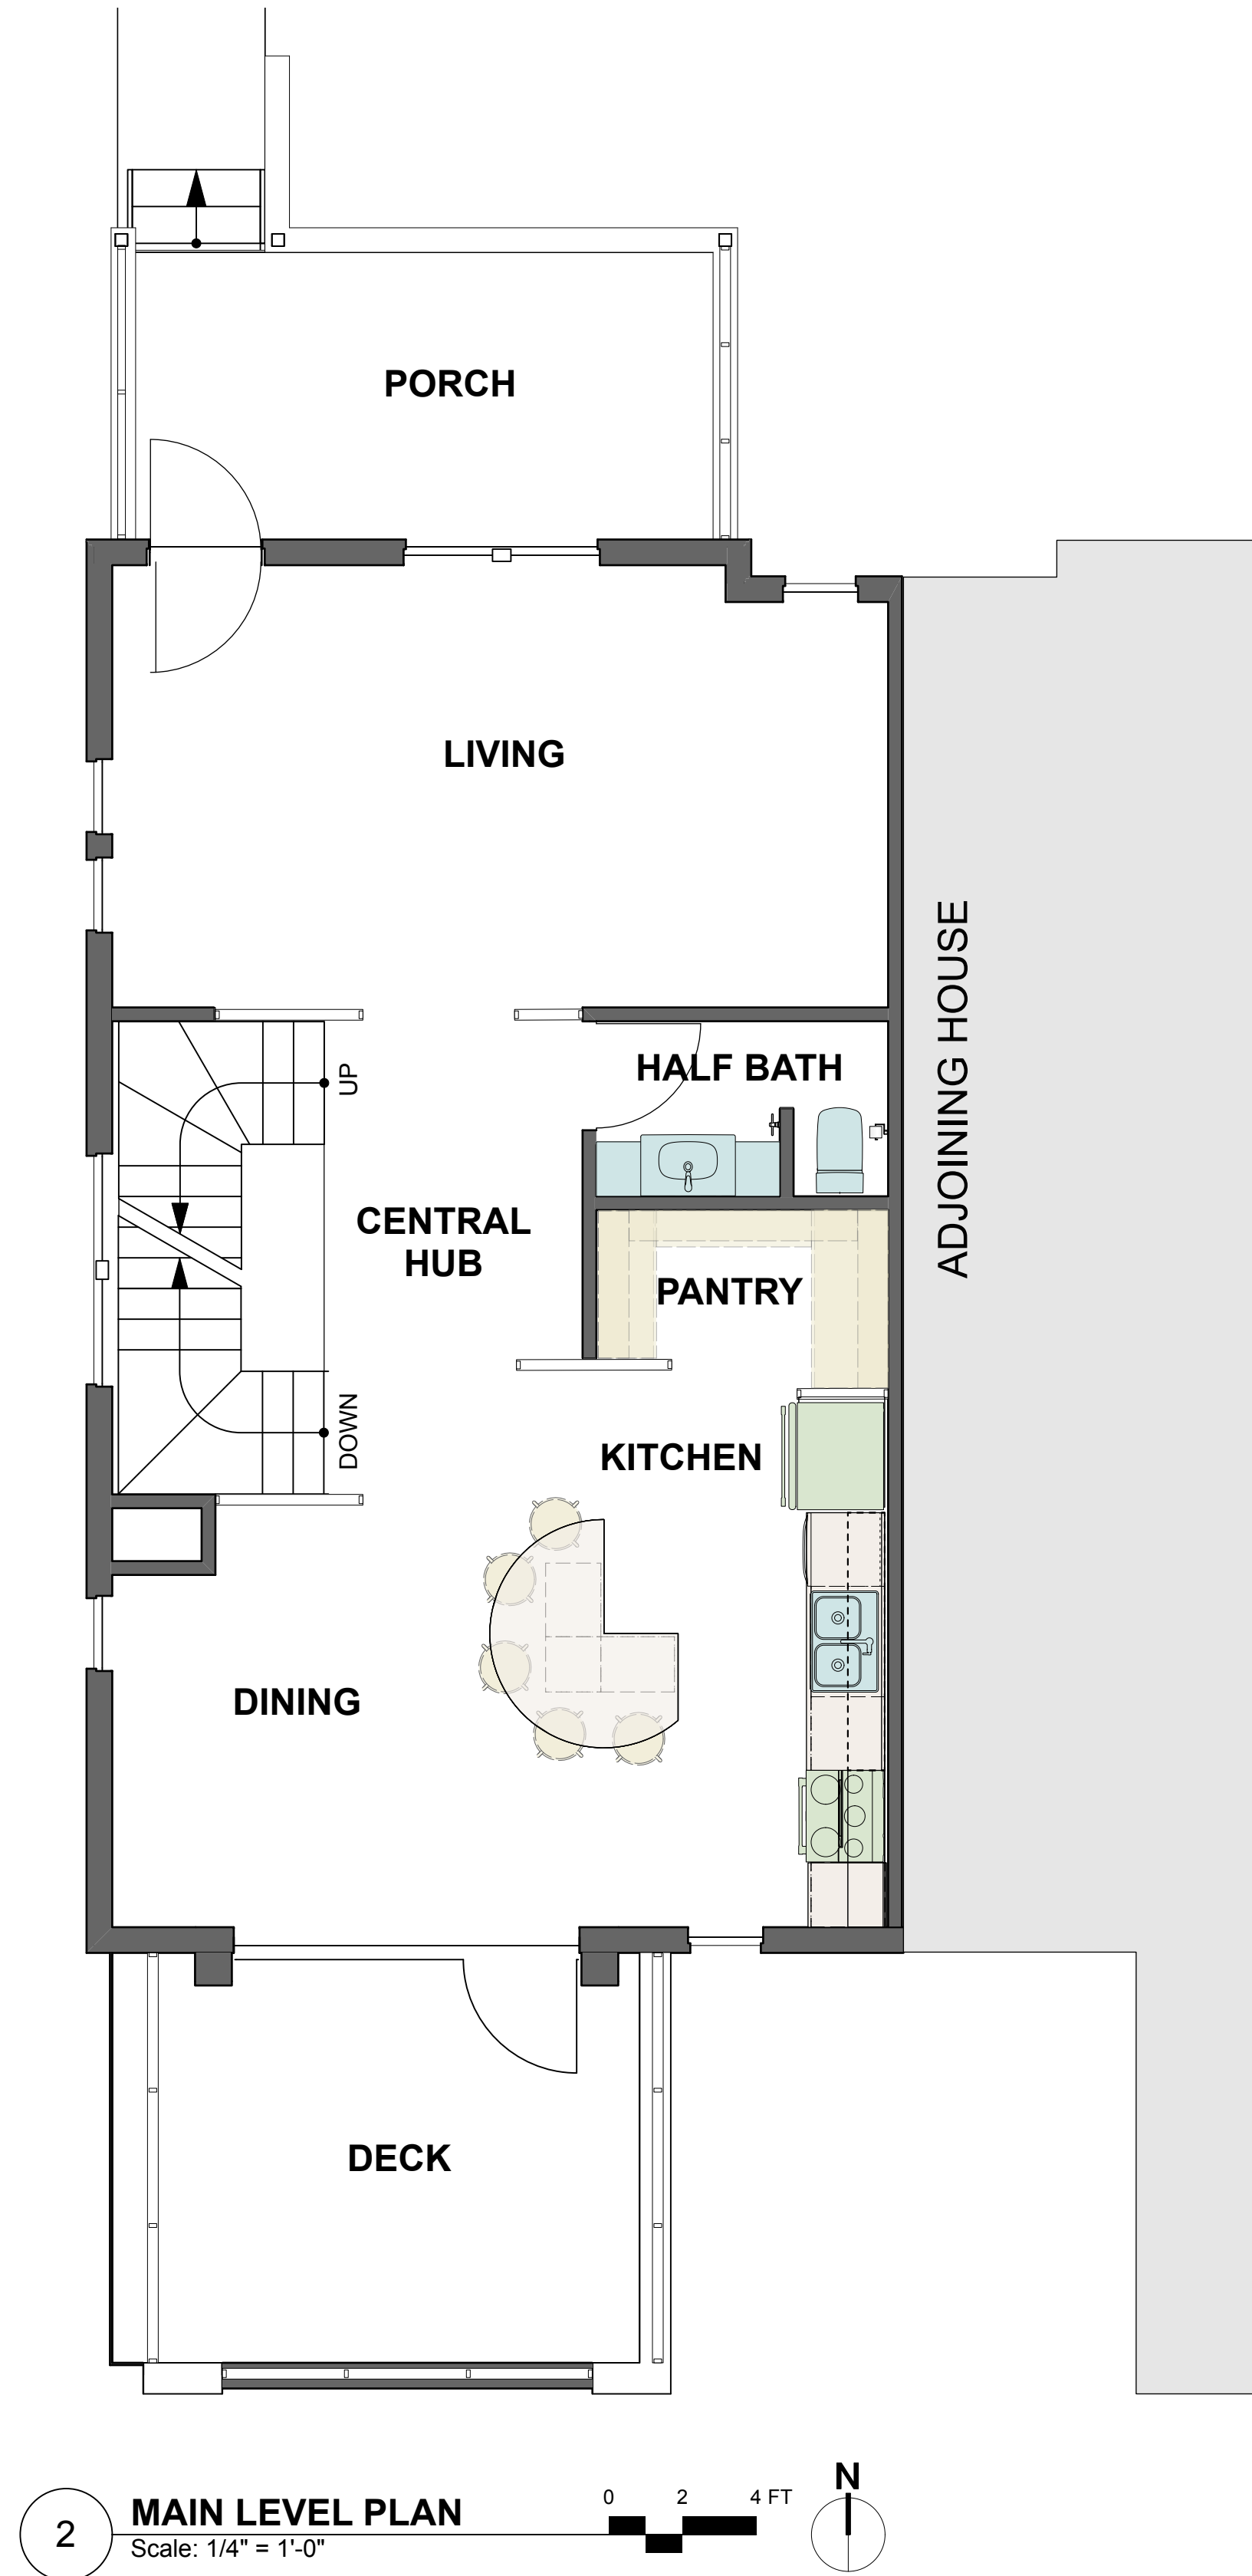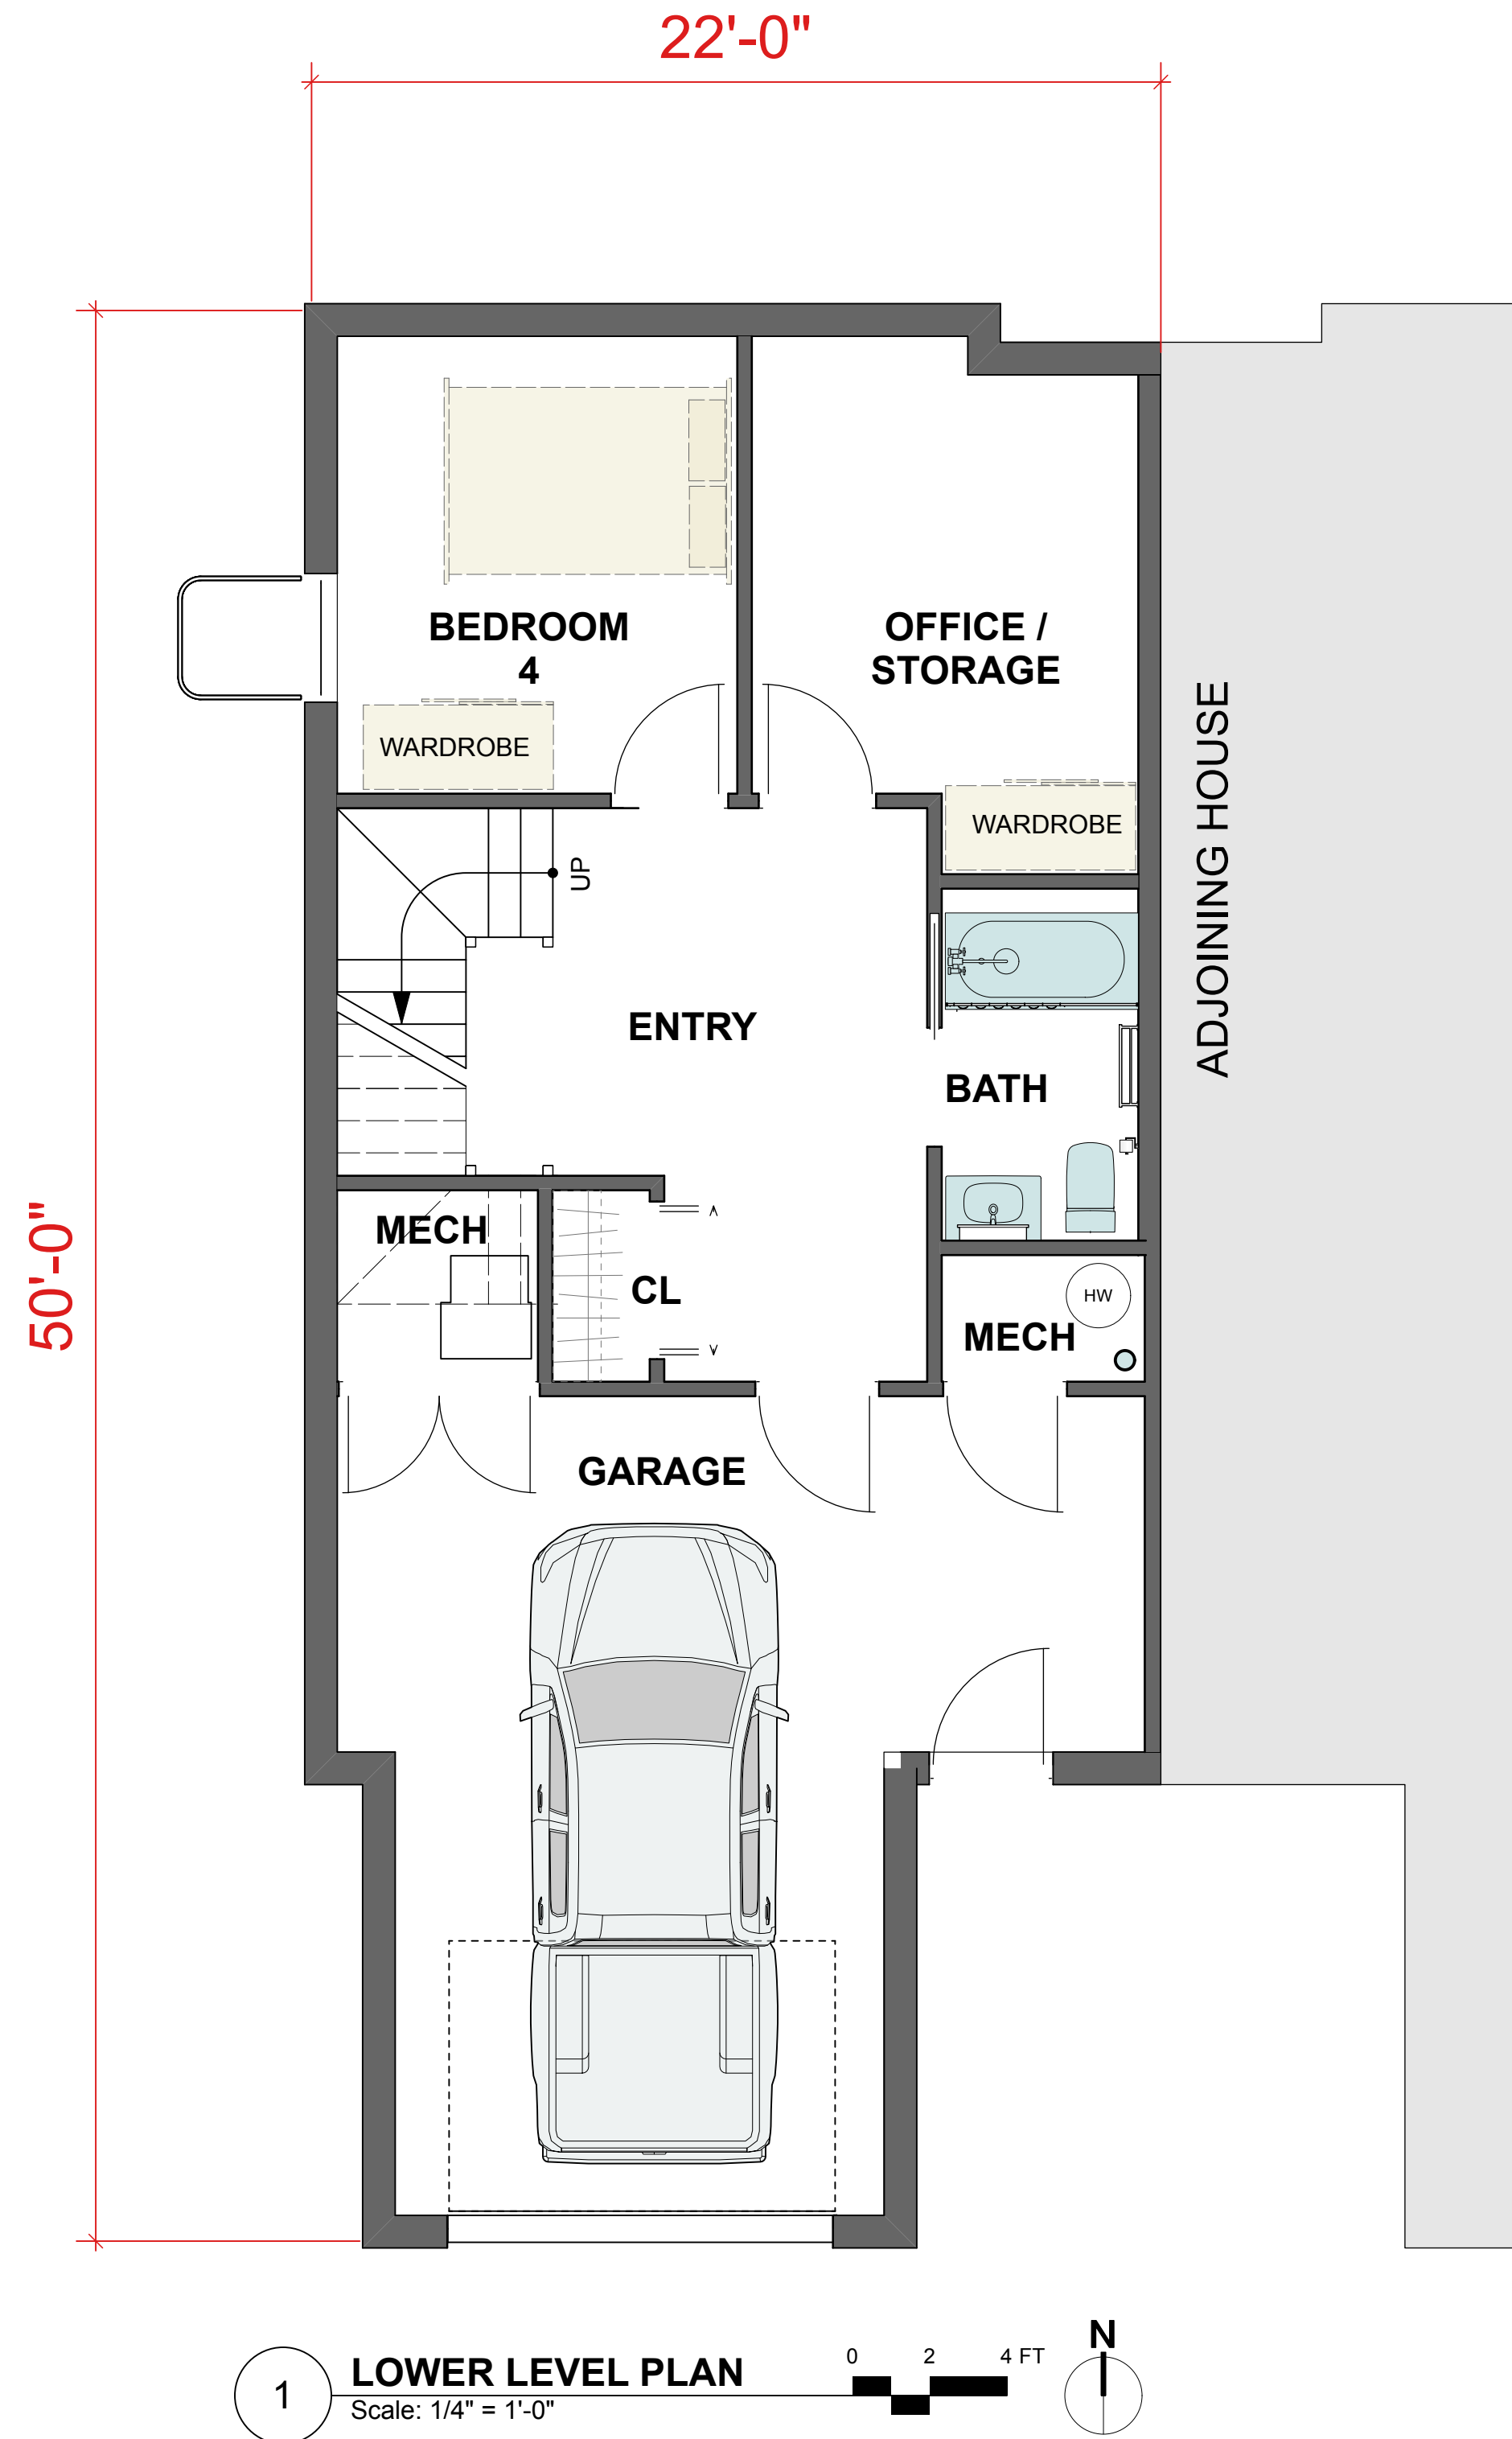


Twin Home Development for:
Minnetonka Blvd
Saint Louis Park, Minnesota

HOUSE TYPE "A"

September 25th 2024



2 REAR ELEVATION
Scale: 1/4" = 1'-0"

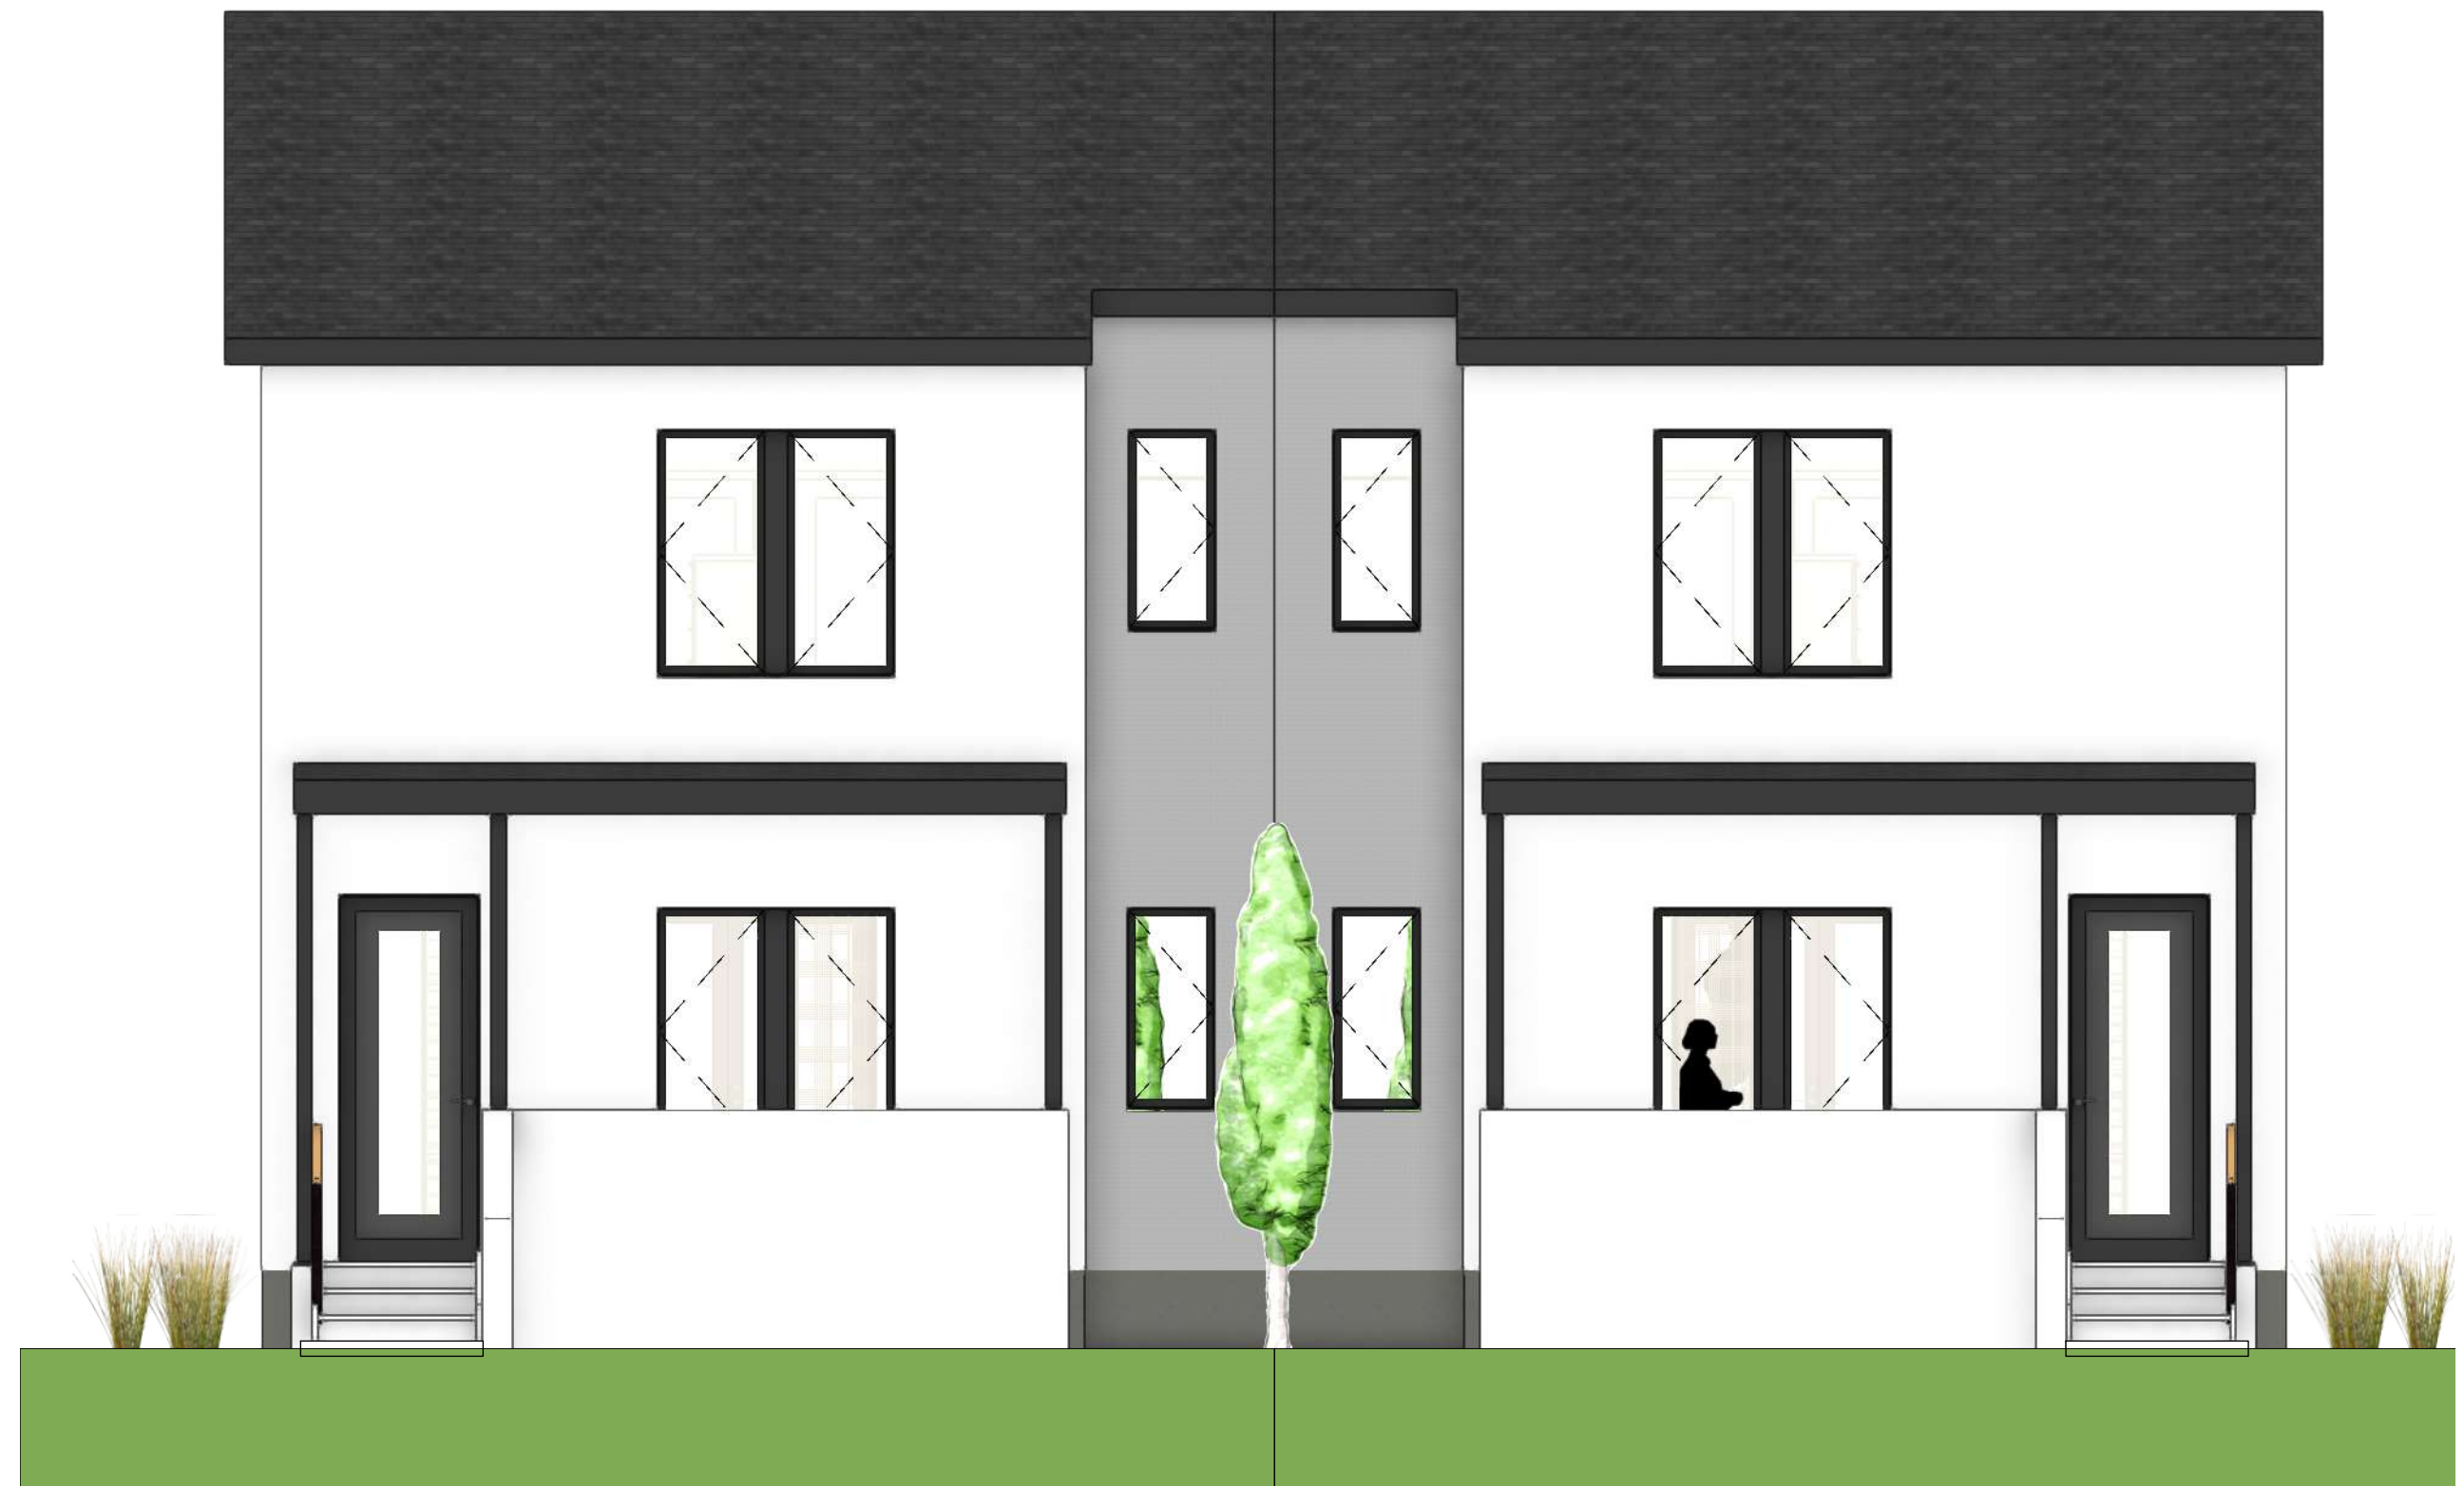

1 FRONT ELEVATION
Scale: 1/4" = 1'-0"



3 SIDE ELEVATION
Scale: 1/4" = 1'-0"

Twin Home Development for:
Minnetonka Blvd
Saint Louis Park, Minnesota

HOUSE TYPE "A"

September 25th 2024






1 **SECTION**
Scale: 1/4" = 1'-0"

HOUSE TYPE "A"



IMAGES - HOUSE 1 & 4

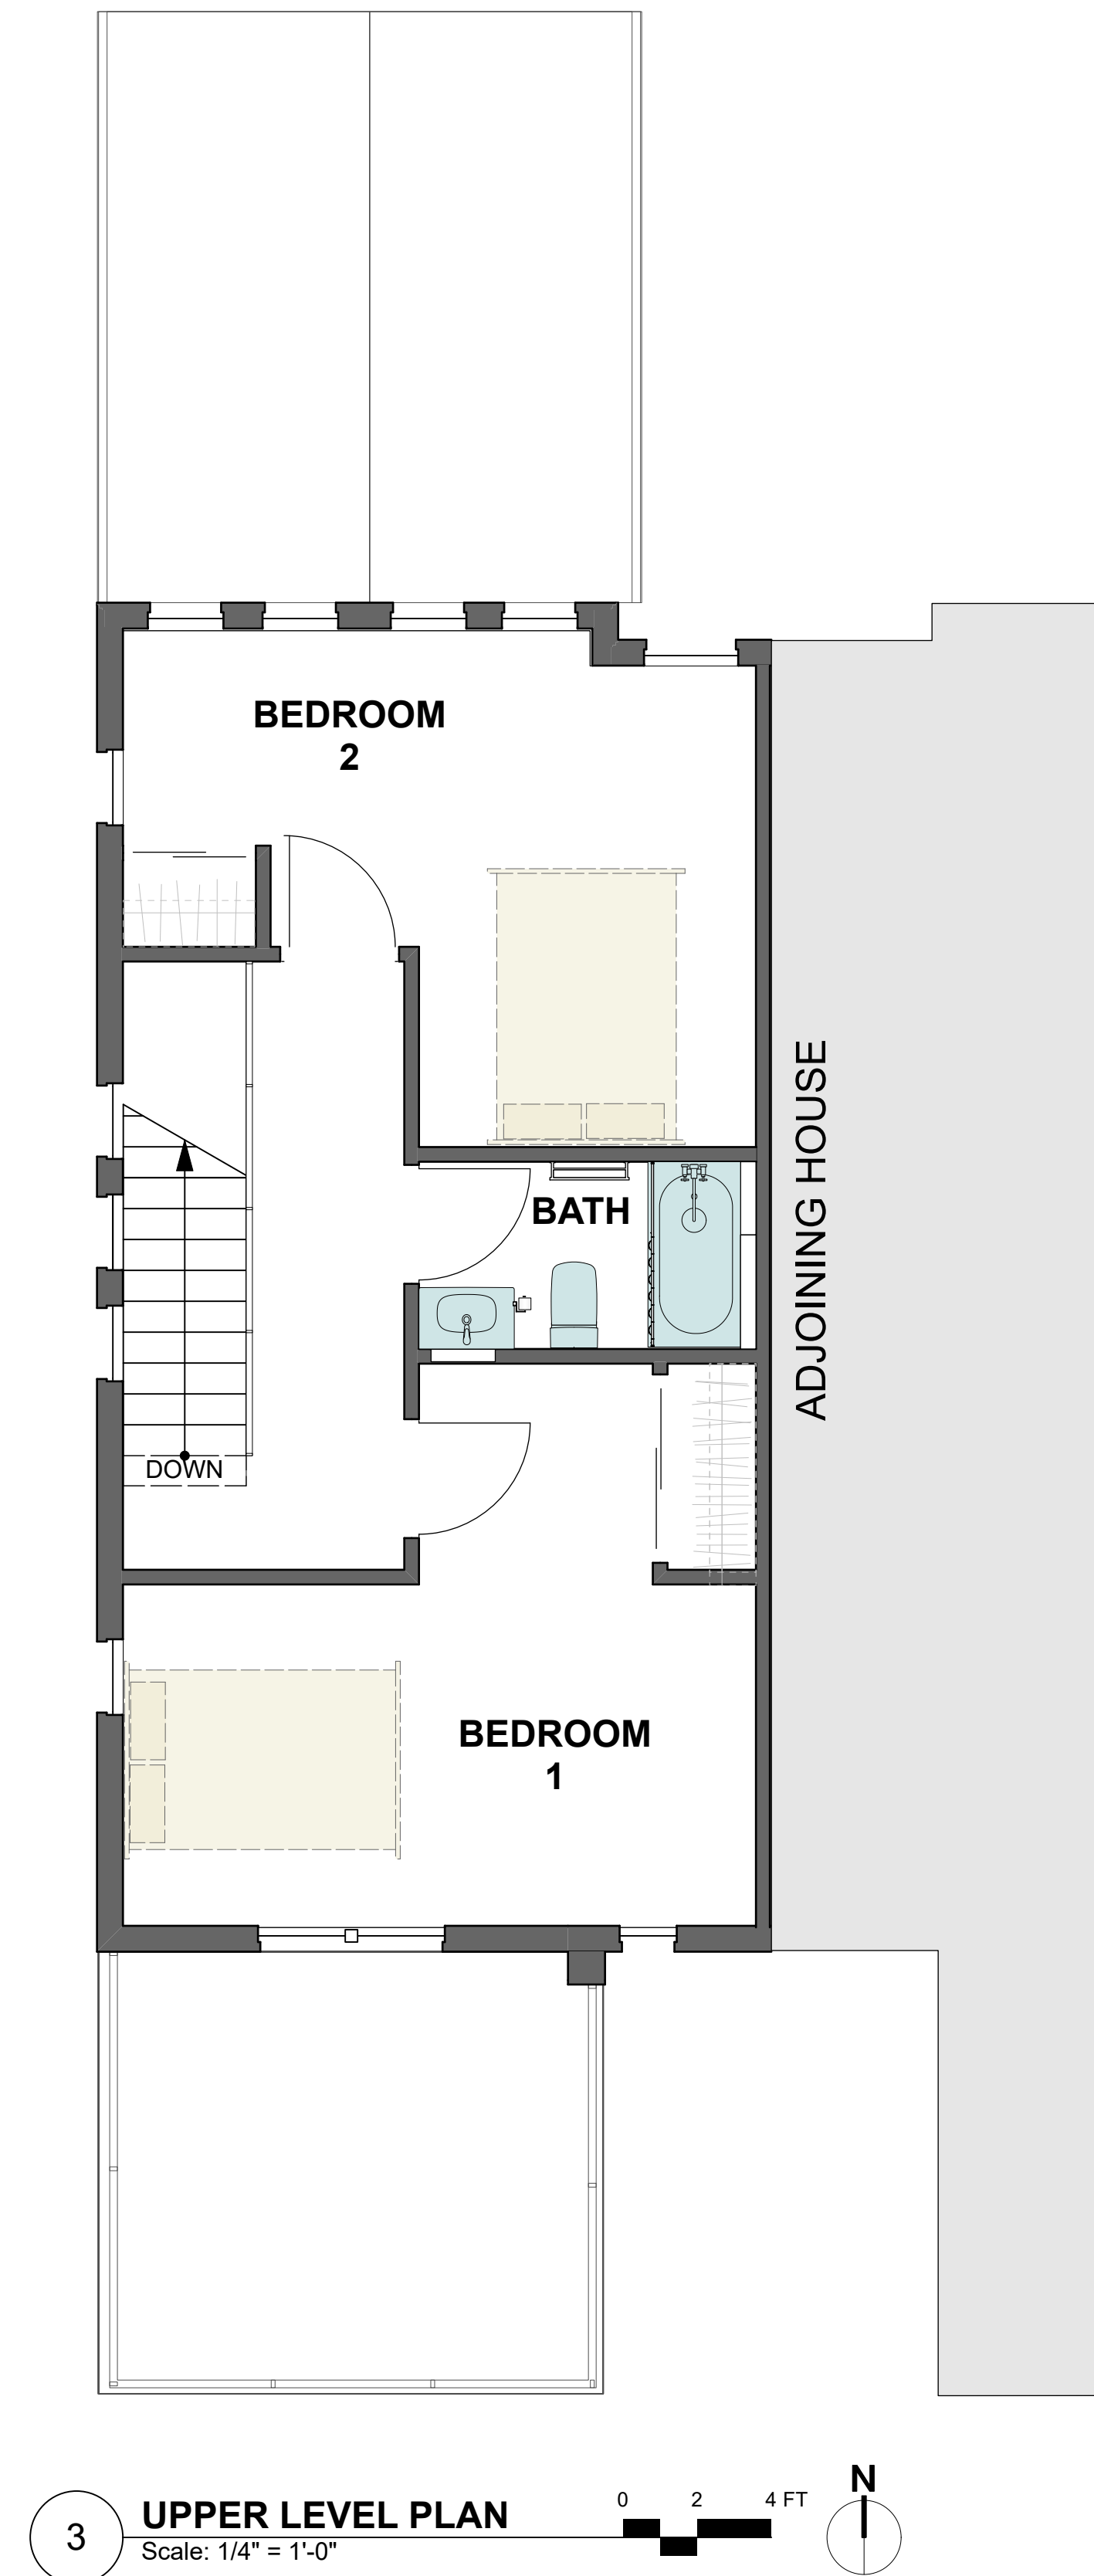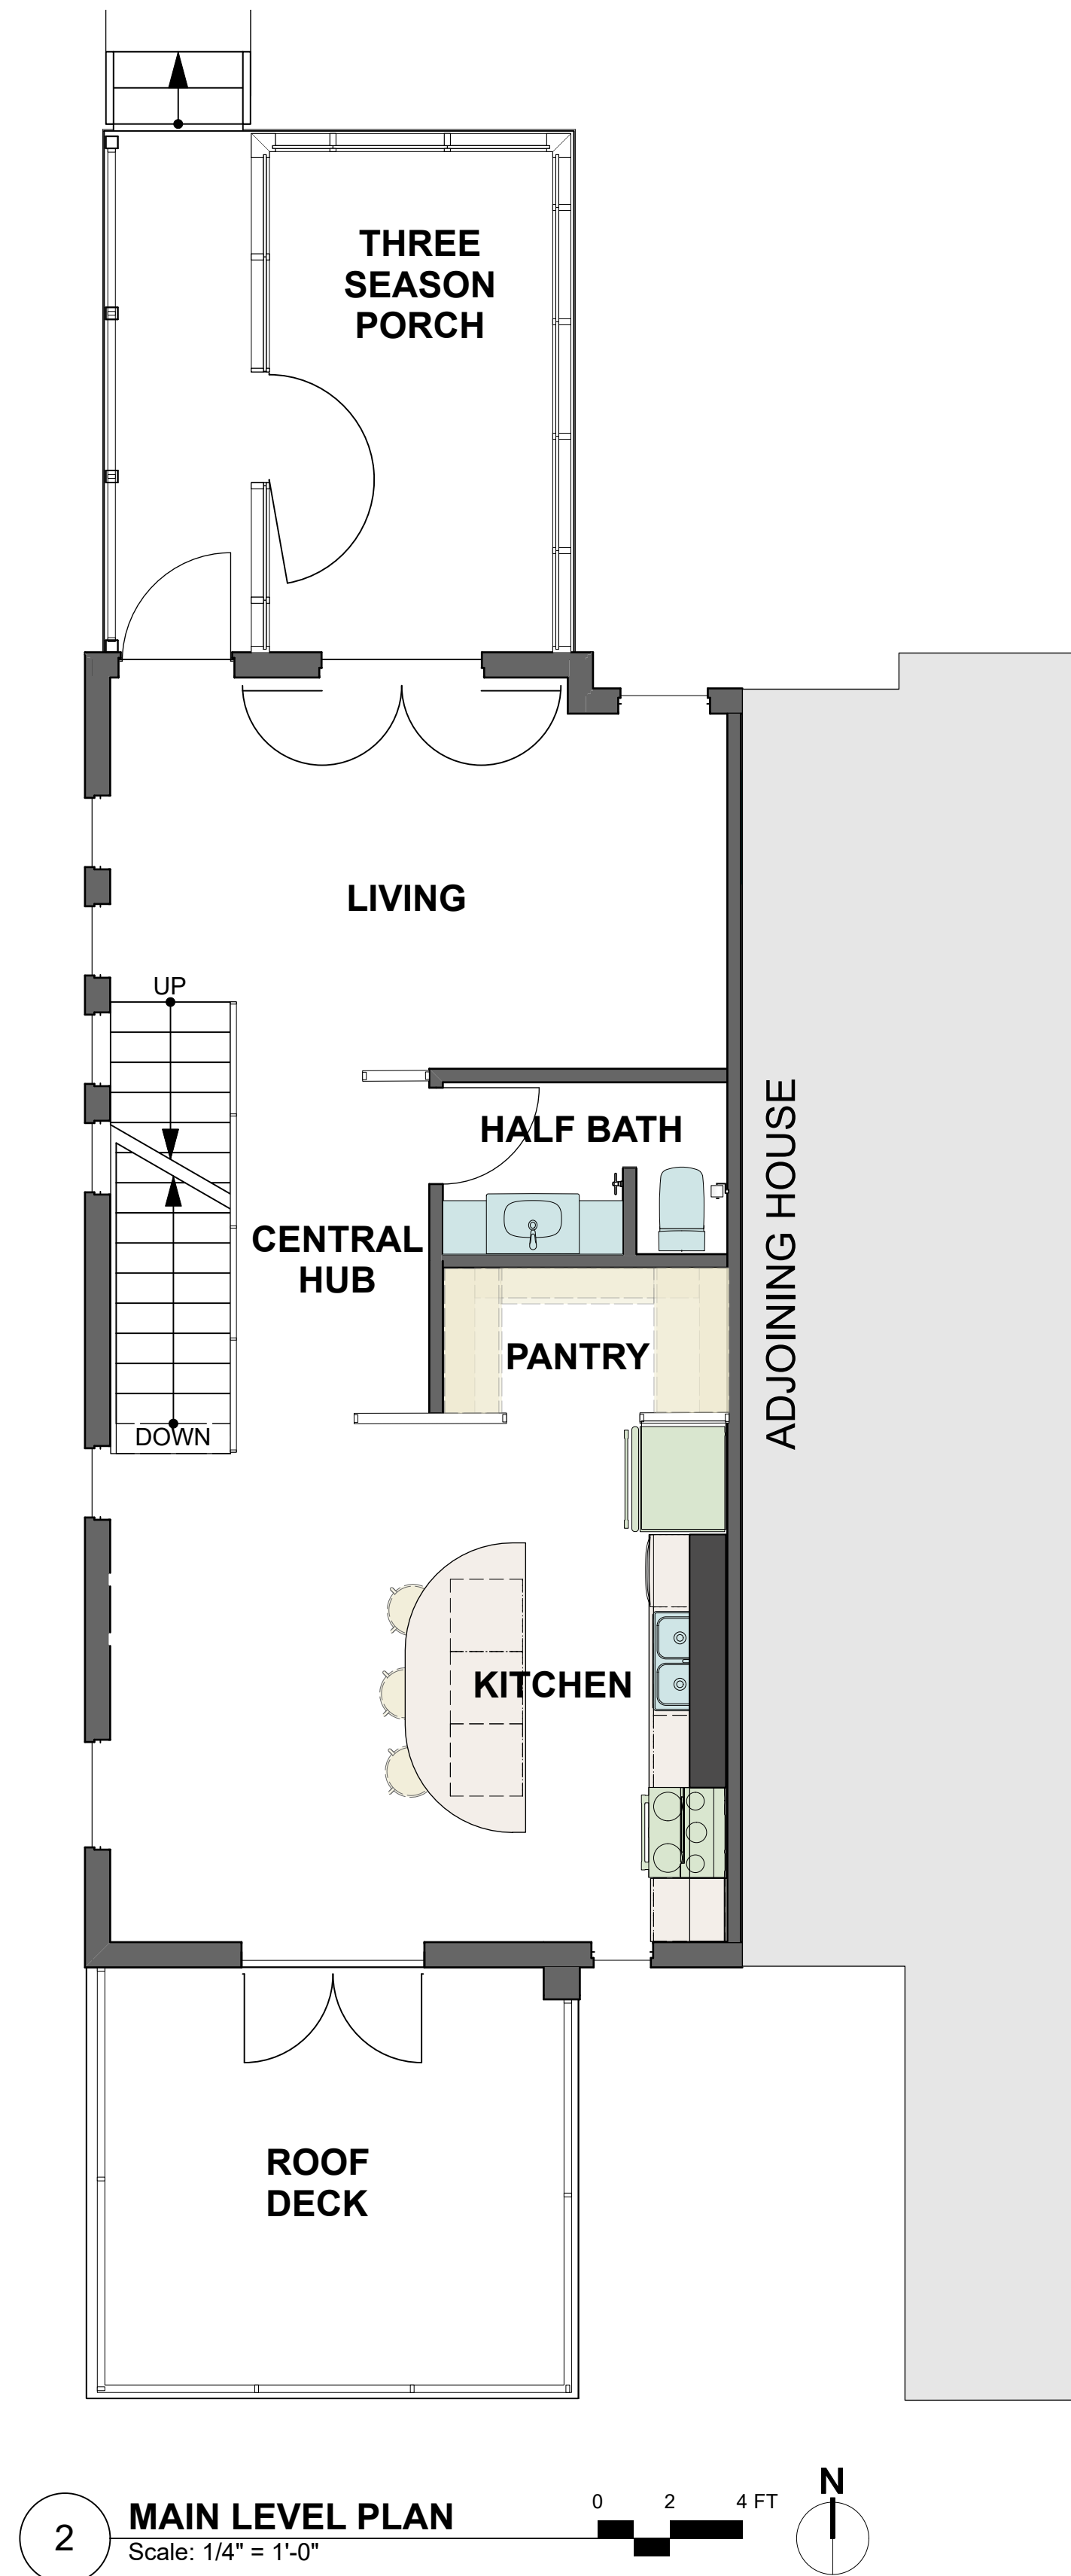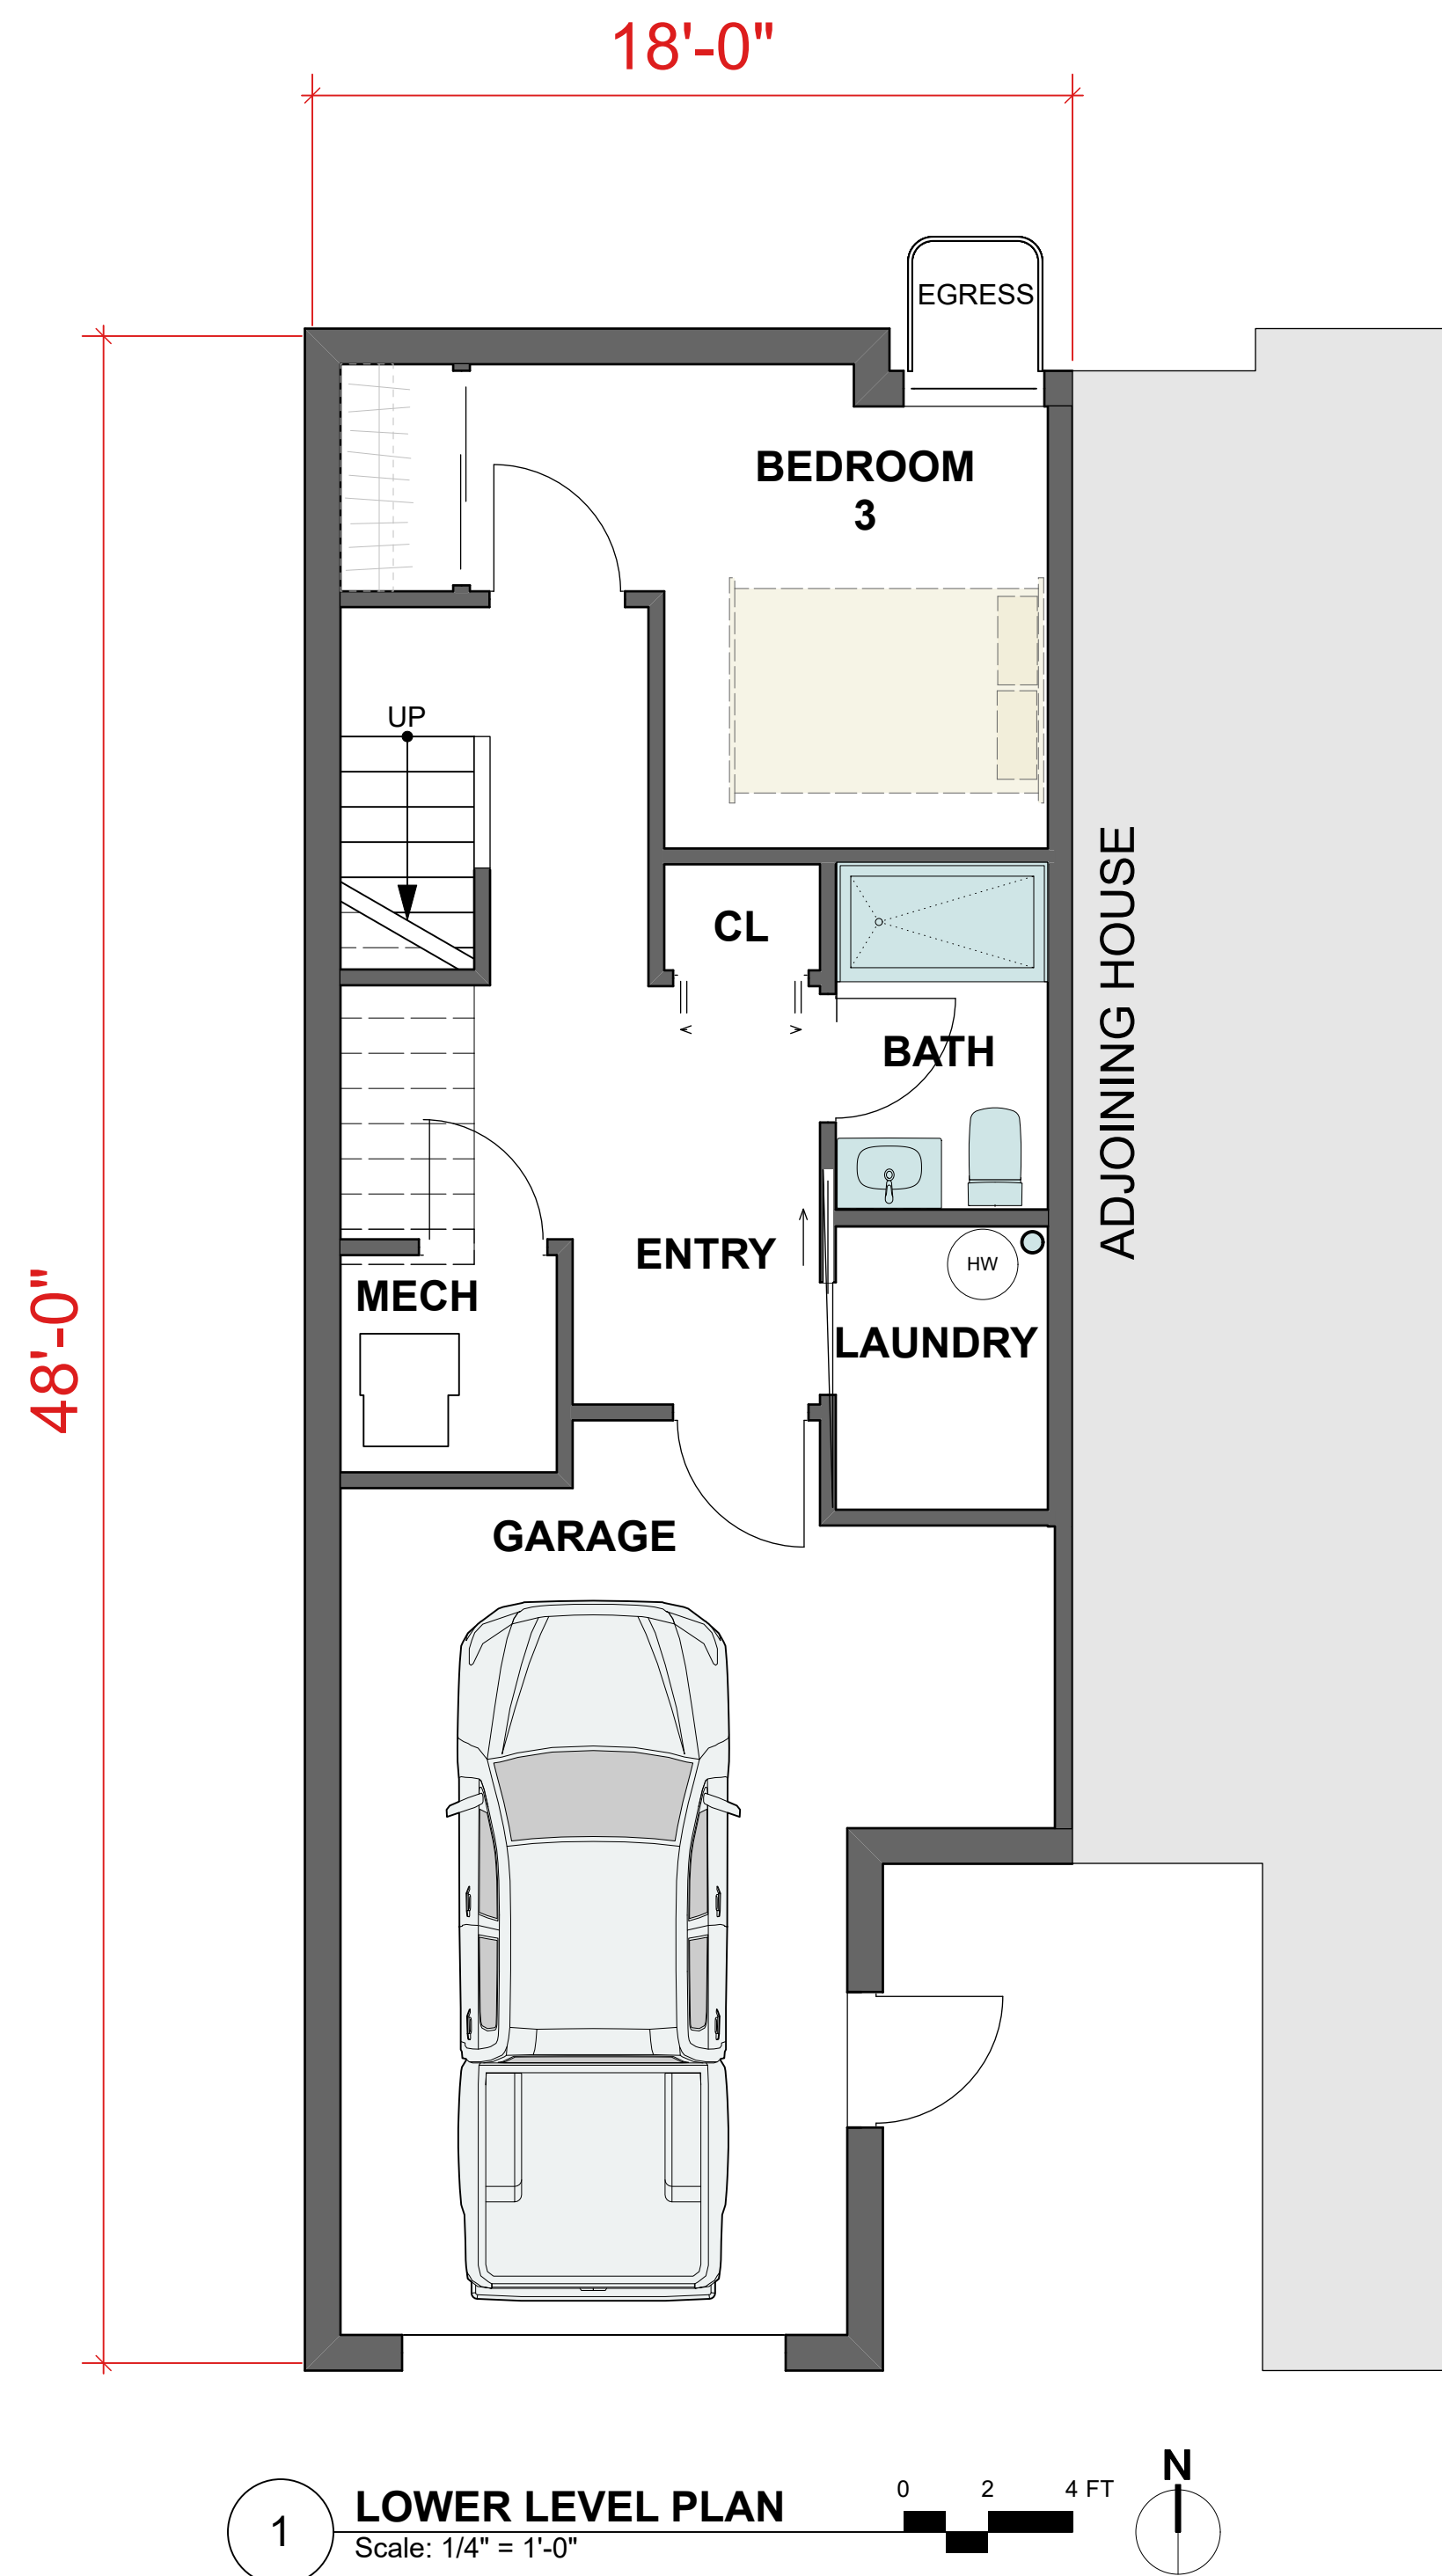


Twin Home Development for:
Minnetonka Blvd
Saint Louis Park, Minnesota

HOUSE TYPE "B"

September 25th 2024



2 **REAR ELEVATION**
 Scale: 1/4" = 1'-0"

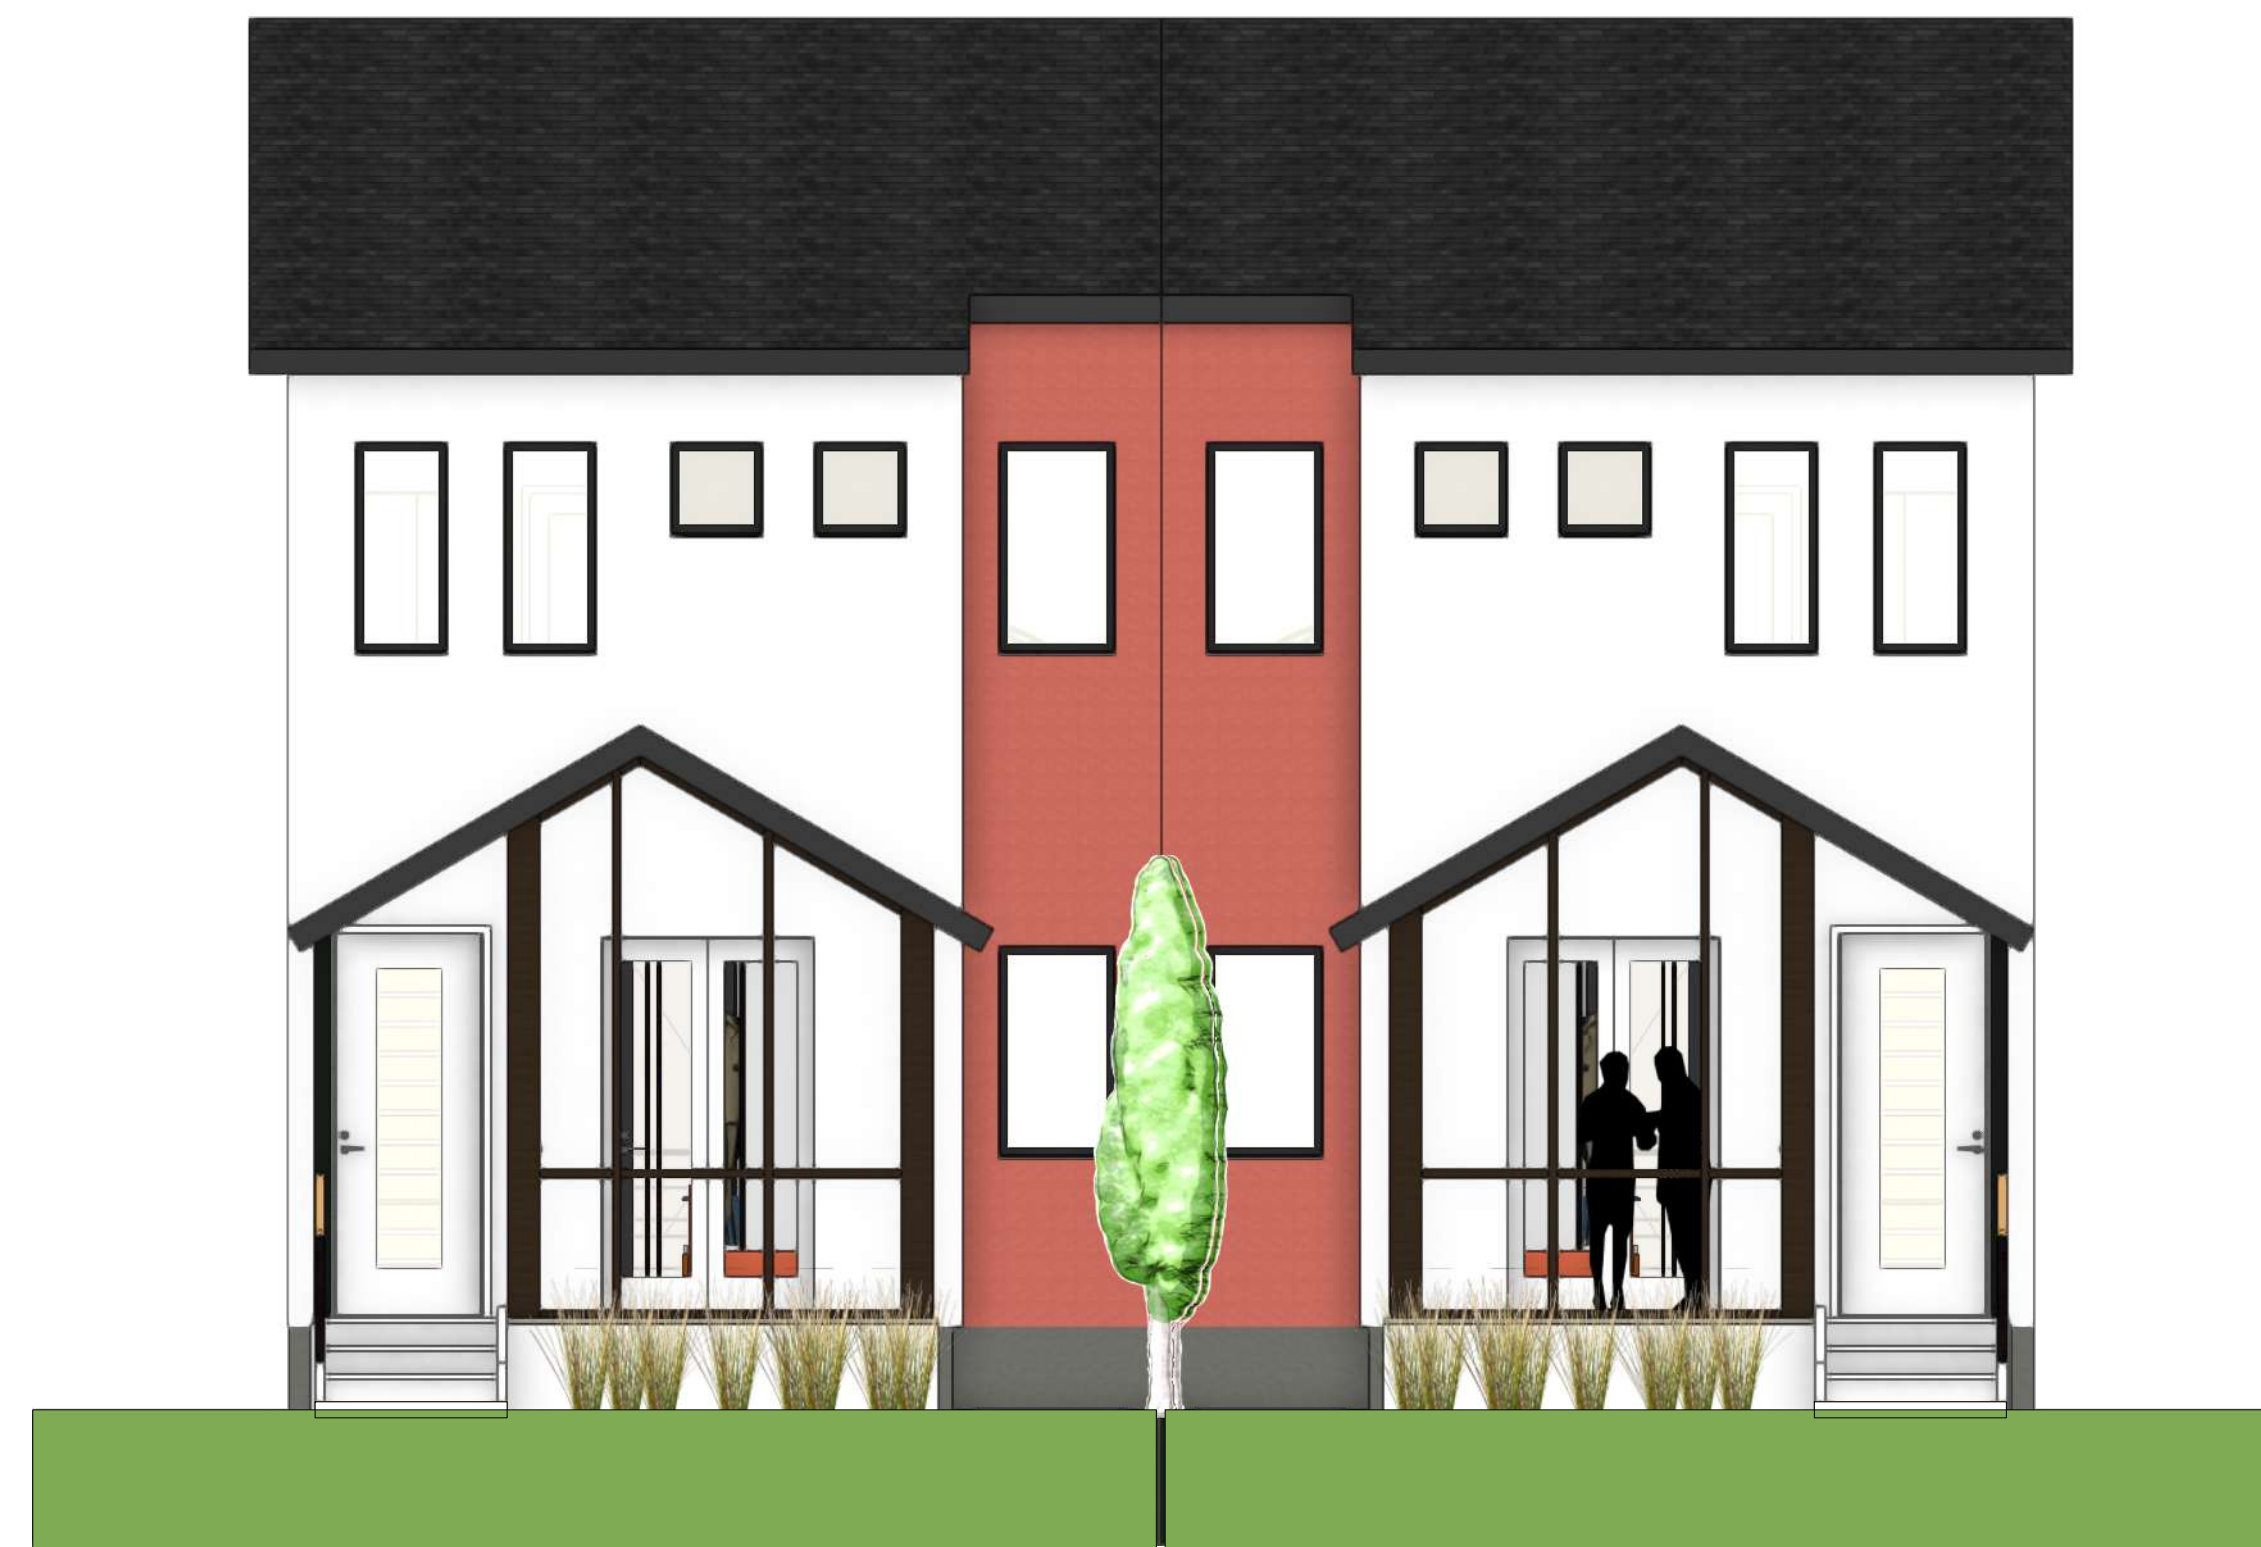


1 **FRONT ELEVATION**
 Scale: 1/4" = 1'-0"



3 **SIDE ELEVATION**
 Scale: 1/4" = 1'-0"

ELEVATIONS - HOUSE 2 & 3

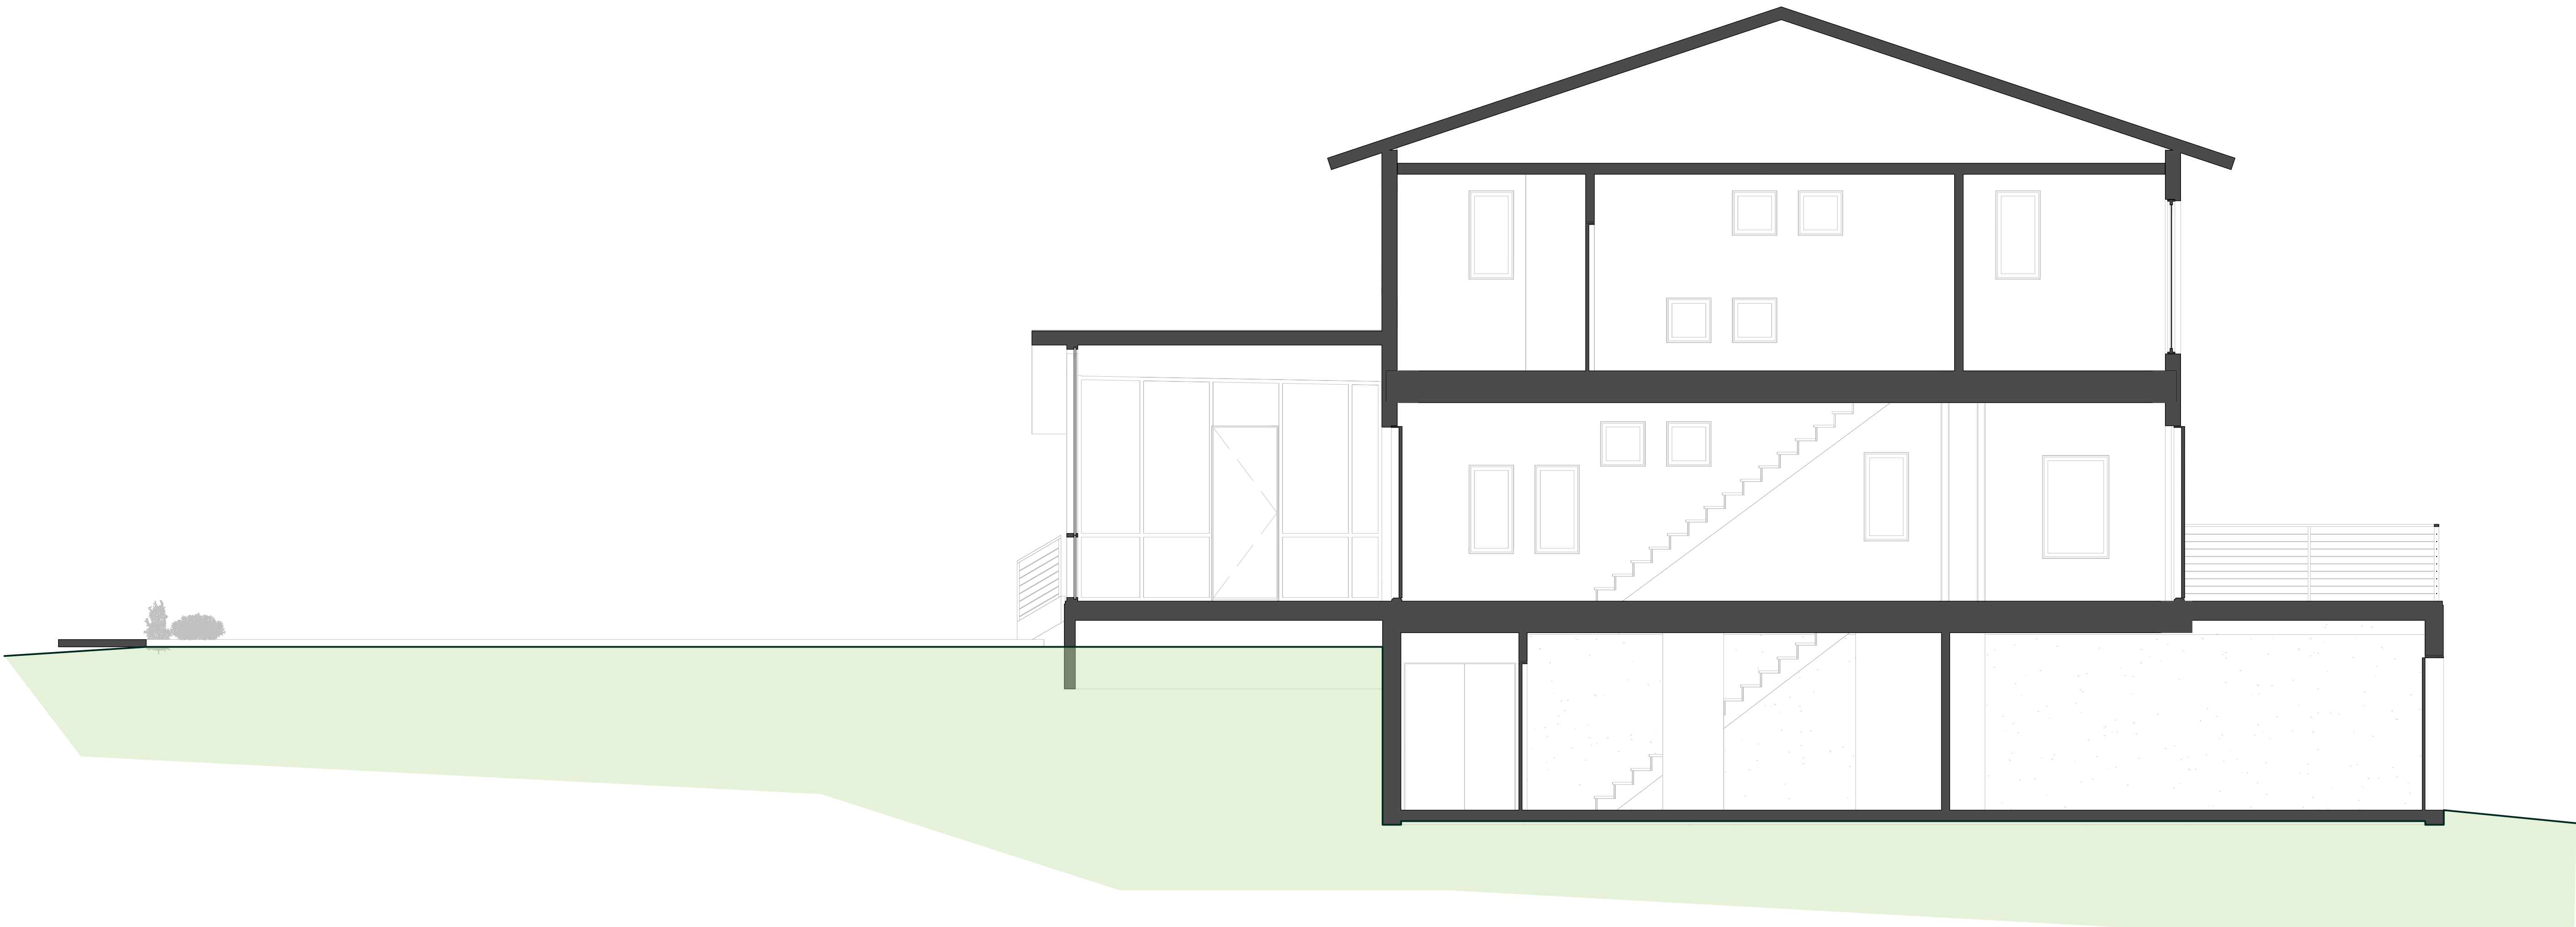

1 **SECTION**
Scale: 1/4" = 1'-0"



IMAGES - HOUSE 2 & 3