



SLP HIGH
SCHOOL
STADIUM TEAM
ROOMS
ST. LOUIS PARK,
MN




FLOOR PLAN GENERAL NOTES

- A. DO NOT SCALE DRAWINGS.
- B. NOTIFY ARCHITECT IMMEDIATELY OF ANY DISCREPANCIES.
- C. IN THE CASE OF AMBIGUITIES, DISCREPANCIES, OR IRREGULARITIES IN THE DRAWINGS AND/OR SPECIFICATIONS, THE CONTRACTOR SHALL SUBMIT A WRITTEN REQUEST FOR CLARIFICATION FROM THE ARCHITECT BEFORE PROCEEDING WITH THE WORK.
- D. IN ALL CONSTRUCTION TYPES, ALL WOOD USED IN THE FOLLOWING LOCATIONS IS TO BE PRESERVATIVE-TREATED:
- WOOD IN CONTACT WITH THE GROUND OR WATER
 - WOOD IN EXTERIOR FOUNDATION WALLS
 - WOOD IN CONTACT WITH CONCRETE SLABS-ON-GRADE, OR IN CONTACT WITH CONCRETE OR MASONRY FOUNDATION WALLS
 - WOOD WITHIN A CRAWL SPACE OVER EXPOSED EARTH
 - AT OTHER LOCATIONS NOTED ON THE CONSTRUCTION DOCUMENTS
- E. ALL WOOD USED IN BUILDINGS OF TYPE I OR II CONSTRUCTION (SEE CODE DATA SHEET), IS TO BE FIRE-RETARDANT-TREATED, WITH THE FOLLOWING EXCEPTIONS:
- PRESERVATIVE-TREATED WOOD AS NOTED IN GENERAL NOTE "D" ABOVE
 - INTERIOR FLOOR FINISH AND INTERIOR FINISHES, TRIM AND MILLWORK SUCH AS CABINETS, DOORS, DOOR FRAMES AND WINDOWS
 - BLOCKING FOR HANDRAILS, MILLWORK, CABINETS, AND WINDOW AND DOOR FRAMES
- F. SEE SHEET A0.2 FOR SYMBOLS, INDICATION OF MATERIALS, PARTITION TYPE DETAILS & ABBREVIATIONS.




FLOOR PLAN KEYED NOTES

A01	ALIGN WALL SURFACES.
A02	FIRE EXTINGUISHER ON A BRACKET, SEE SPECIFICATIONS.
A03	FIRE EXTINGUISHER WITH WALL MOUNTED FIRE EXTINGUISHER CABINET, SEE SPECIFICATIONS.
A04	AED WITH WALL MOUNTED AED CABINET, SEE SPECIFICATIONS.
A05	NEW HI-LOW DRINKING FOUNTAIN WITH BOTTLE FILLER, SEE PLUMBING.
A06	MOP SINK.
A07	MOP/BROOM HOLDER WITH UTILITY SHELF, BRADLEY MODEL 9983 WITH 2 HOOKS/3 HOLDERS.
A08	WALL MOUNTED TOILET, SEE PLUMBING.
A09	WALL MOUNTED SINK, SEE PLUMBING.
A10	FLOOR DRAIN, VERIFY EXACT LOCATION WITH PLUMBING.
A11	FIRE DEPARTMENT ACCESS, SURFACE MOUNTED, VERIFY EXACT LOCATION WITH FIRE MARSHAL.
A12	FIRE DEPARTMENT INLET WITH ALARM ABOVE AND DRAIN BELOW, VERIFY EXACT LOCATION WITH LOCAL FIRE MARSHAL AND MEP.
A13	FIRE RISER, SEE MECHANICAL.
A15	CONCRETE STOOP WITH FROST FOOTINGS, SEE STRUCTURAL.
A16	8" CMU, PAINT, SEE FINISH PLANS AND SPECIFICATIONS.
A17	4" CMU, PAINT, SEE FINISH PLANS AND SPECIFICATIONS.
A18	12" PRECAST CONCRETE WALL PANEL, SEE STRUCTURAL.
A19	IT NETWORK RACK BY OWNER, INSTALLED BY GC.
A20	3/4" FIRE-RESISTANT PLYWOOD PANELS FOR EQUIPMENT MOUNTING, MOUNT FULL WIDTH OF ROOM AND FROM 12" A.F.F. TO 96" A.F.F. PAINT TO MATCH ADJACENT SURFACE.
A21	LOCKER ROOM STYLE BENCH.
A22	ADA LOCKER ROOM BENCH, BOLTED TO FLOOR. PROVIDE 30x42 CLEAR FLOOR SPACE FOR SIDE APPROACH.
A23	60"H X 192"W WHITEBOARD. SEE MATERIAL ID FOR ADDITIONAL INFORMATION.
A24	DRIVE-IN O.H. DOOR.
A25	CONCRETE APRON AT DRIVE-IN DOOR, SEE STRUCTURAL.
A26	BLEACHER FRONT EXTERIOR WALL BY BLEACHER PROVIDER, SEE EXTERIOR PERSPECTIVES FOR REFERENCE.
A27	FIRE DEPARTMENT CONTROL PANEL, SURFACE MOUNTED, SEE ELECTRICAL.
A28	WALL MOUNTED URINAL, SEE PLUMBING.
A29	60"H X 96"W WHITEBOARD. SEE MATERIAL ID FOR ADDITIONAL INFORMATION.

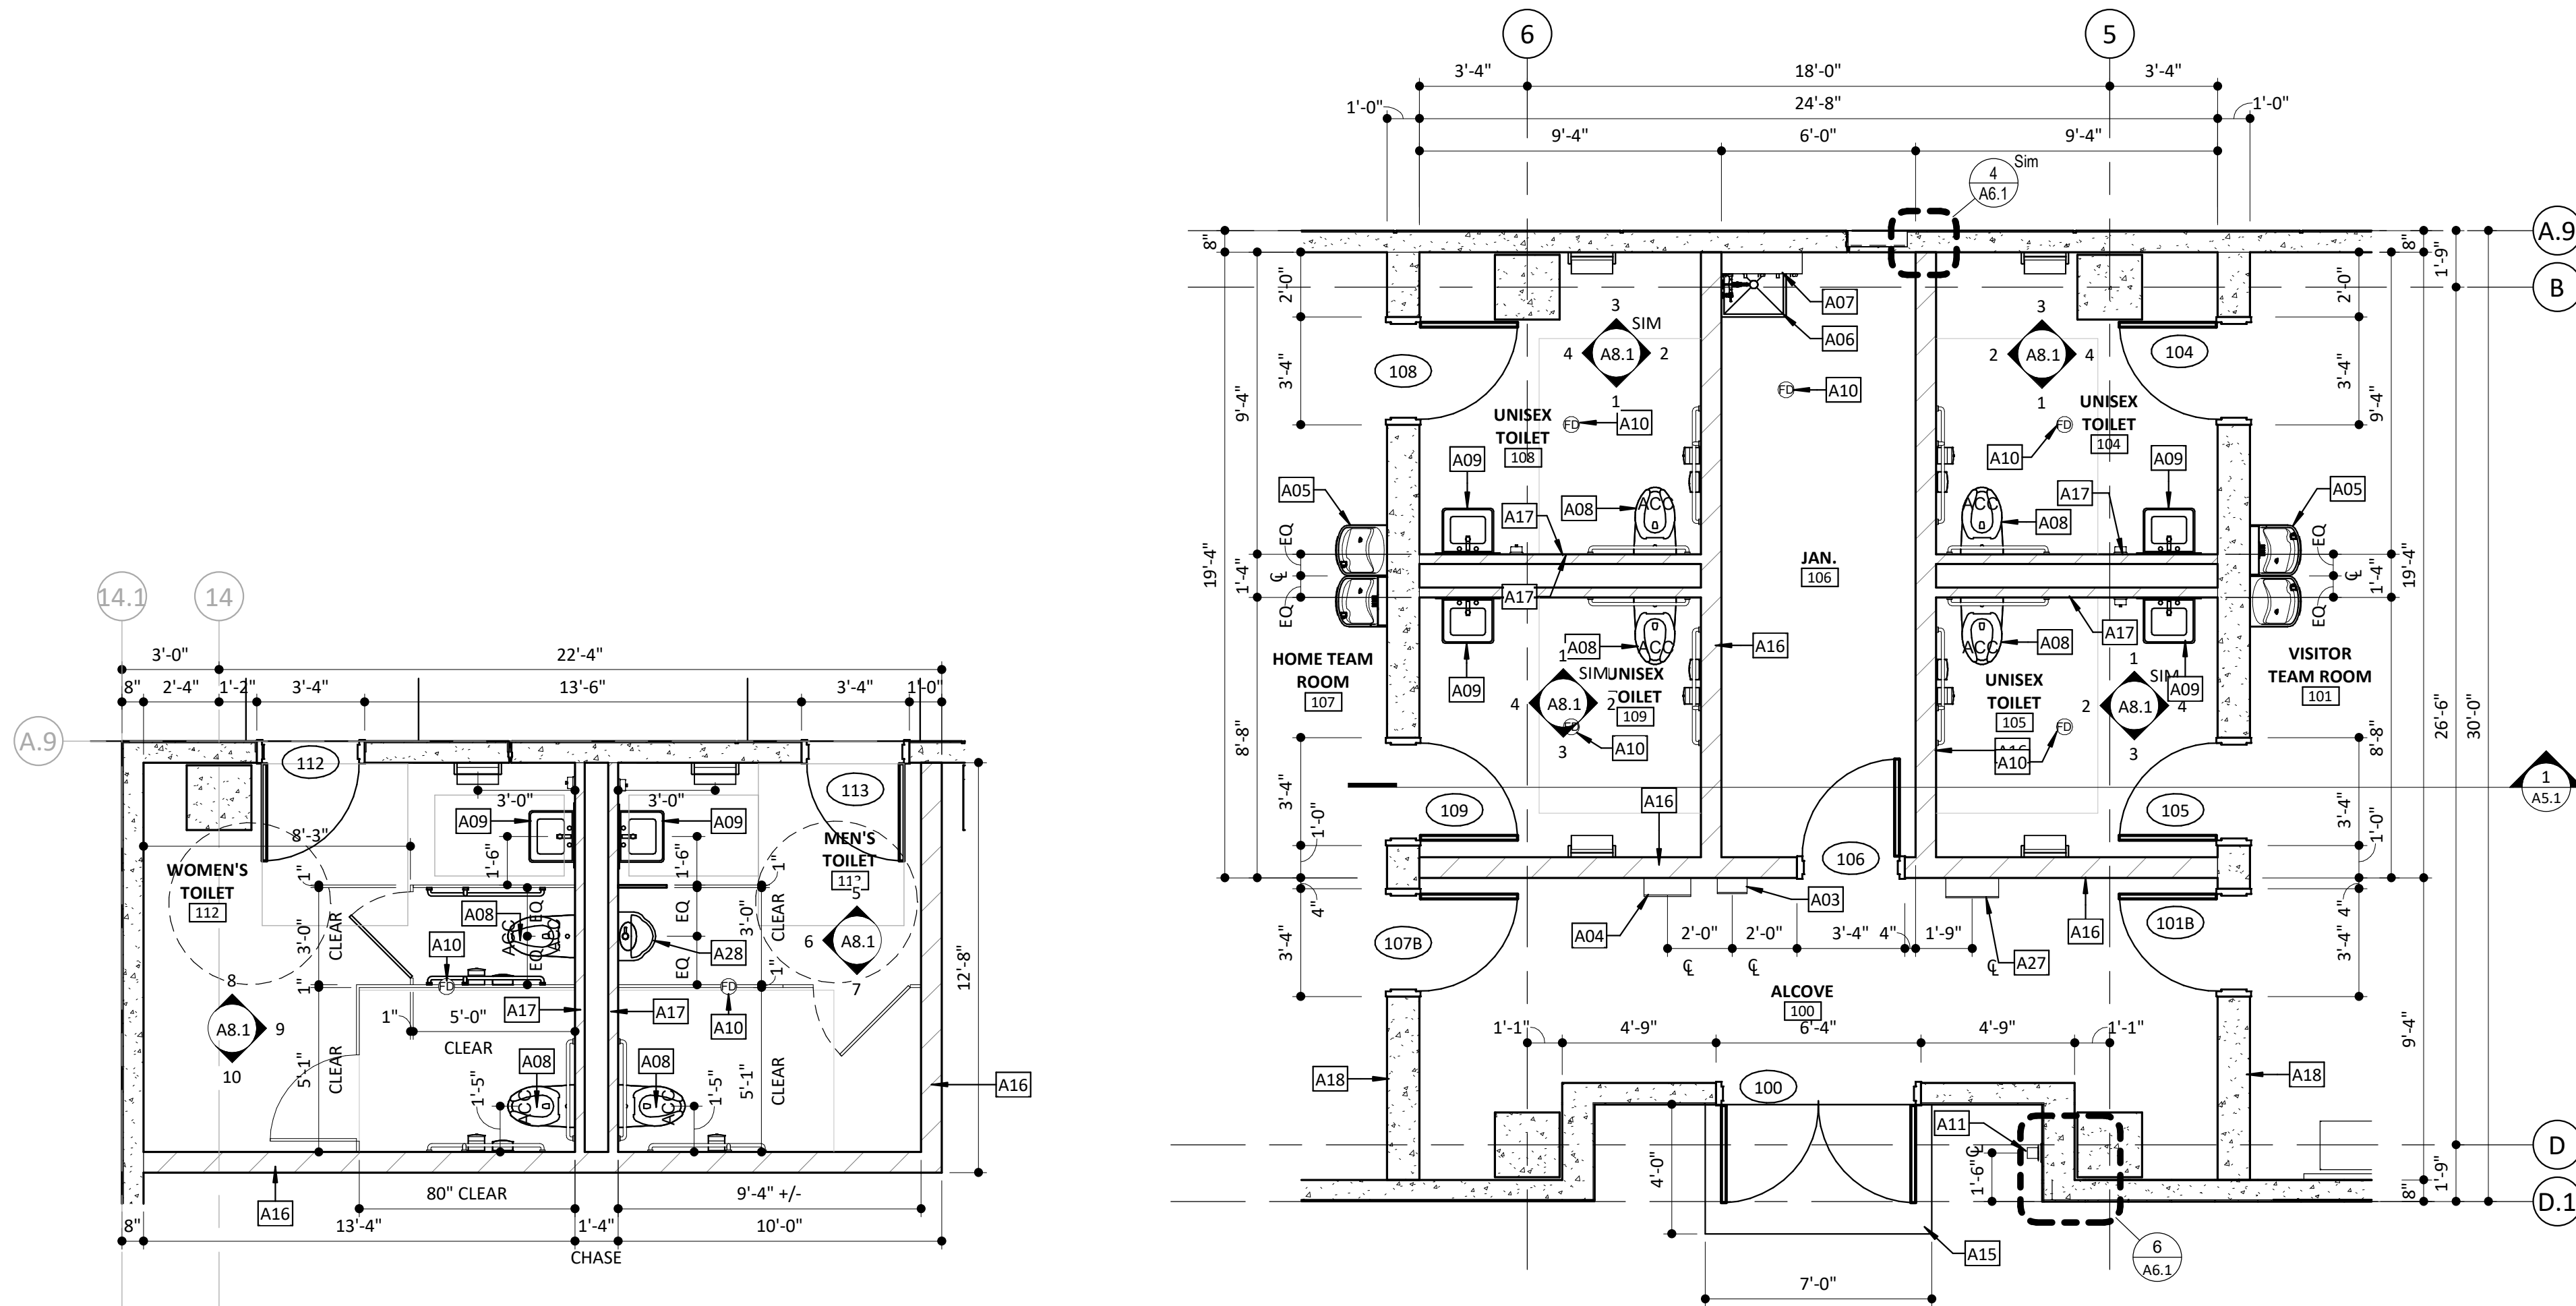


3 ENLARGED WEST BANK TOILET ROOMS
A2.2 1/4" = 1'-0"

2 ENLARGED TEAM TOILET ROOM PLANS
A2.2 1/4" = 1'-0"

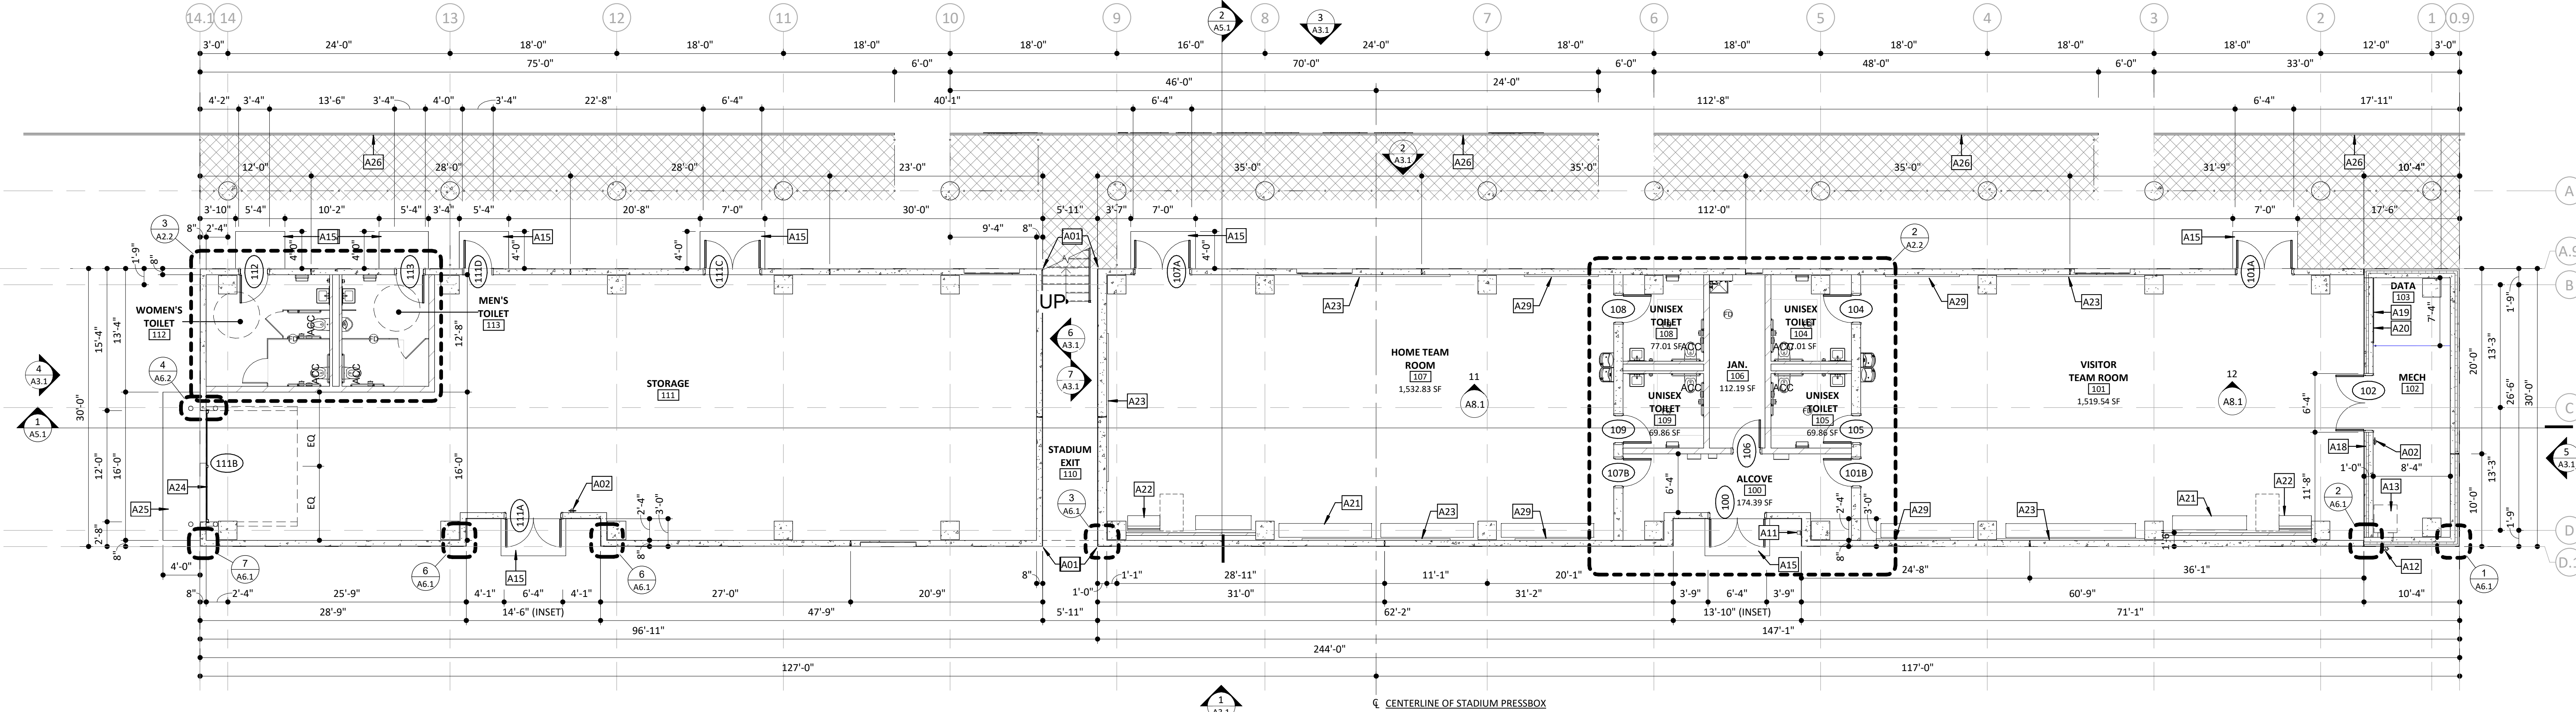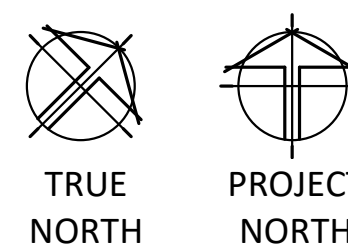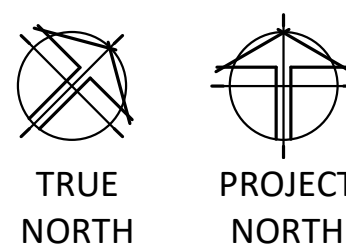

1 MAIN LEVEL FLOOR PLAN
A2.2 1/8" = 1'-0"

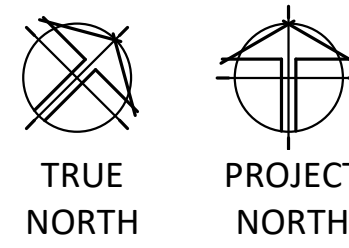

MAIN LEVEL FLOOR PLAN

ISSUES & REVISIONS	DATE
CITY SUBMITTAL	08-27-24
1 QA REVIEW SET	09-25-24
2 90% PEER REVIEW	09-27-24

City Comment Revisions 10/01/24

I hereby certify that this plan, specification, or report was prepared by me or under my direct supervision and that I am a duly Licensed Architect under the laws of the State of Minnesota

Date: 08/27/24 Gonzalo Villares
Lic No: 51570

COMMISSION NO: 77457-22195

DRAWN BY: DO

CHECKED BY: EK

SHEET

A2.2

TRUE SHEET SCALE

Autodesk Docs/77457-22195 St Louis Park Storm Shelter/77457-22195 St Louis Park Storm Shelter R23.rvt
9/10/2024 1:17:55 PM

NOT FOR CONSTRUCTION