



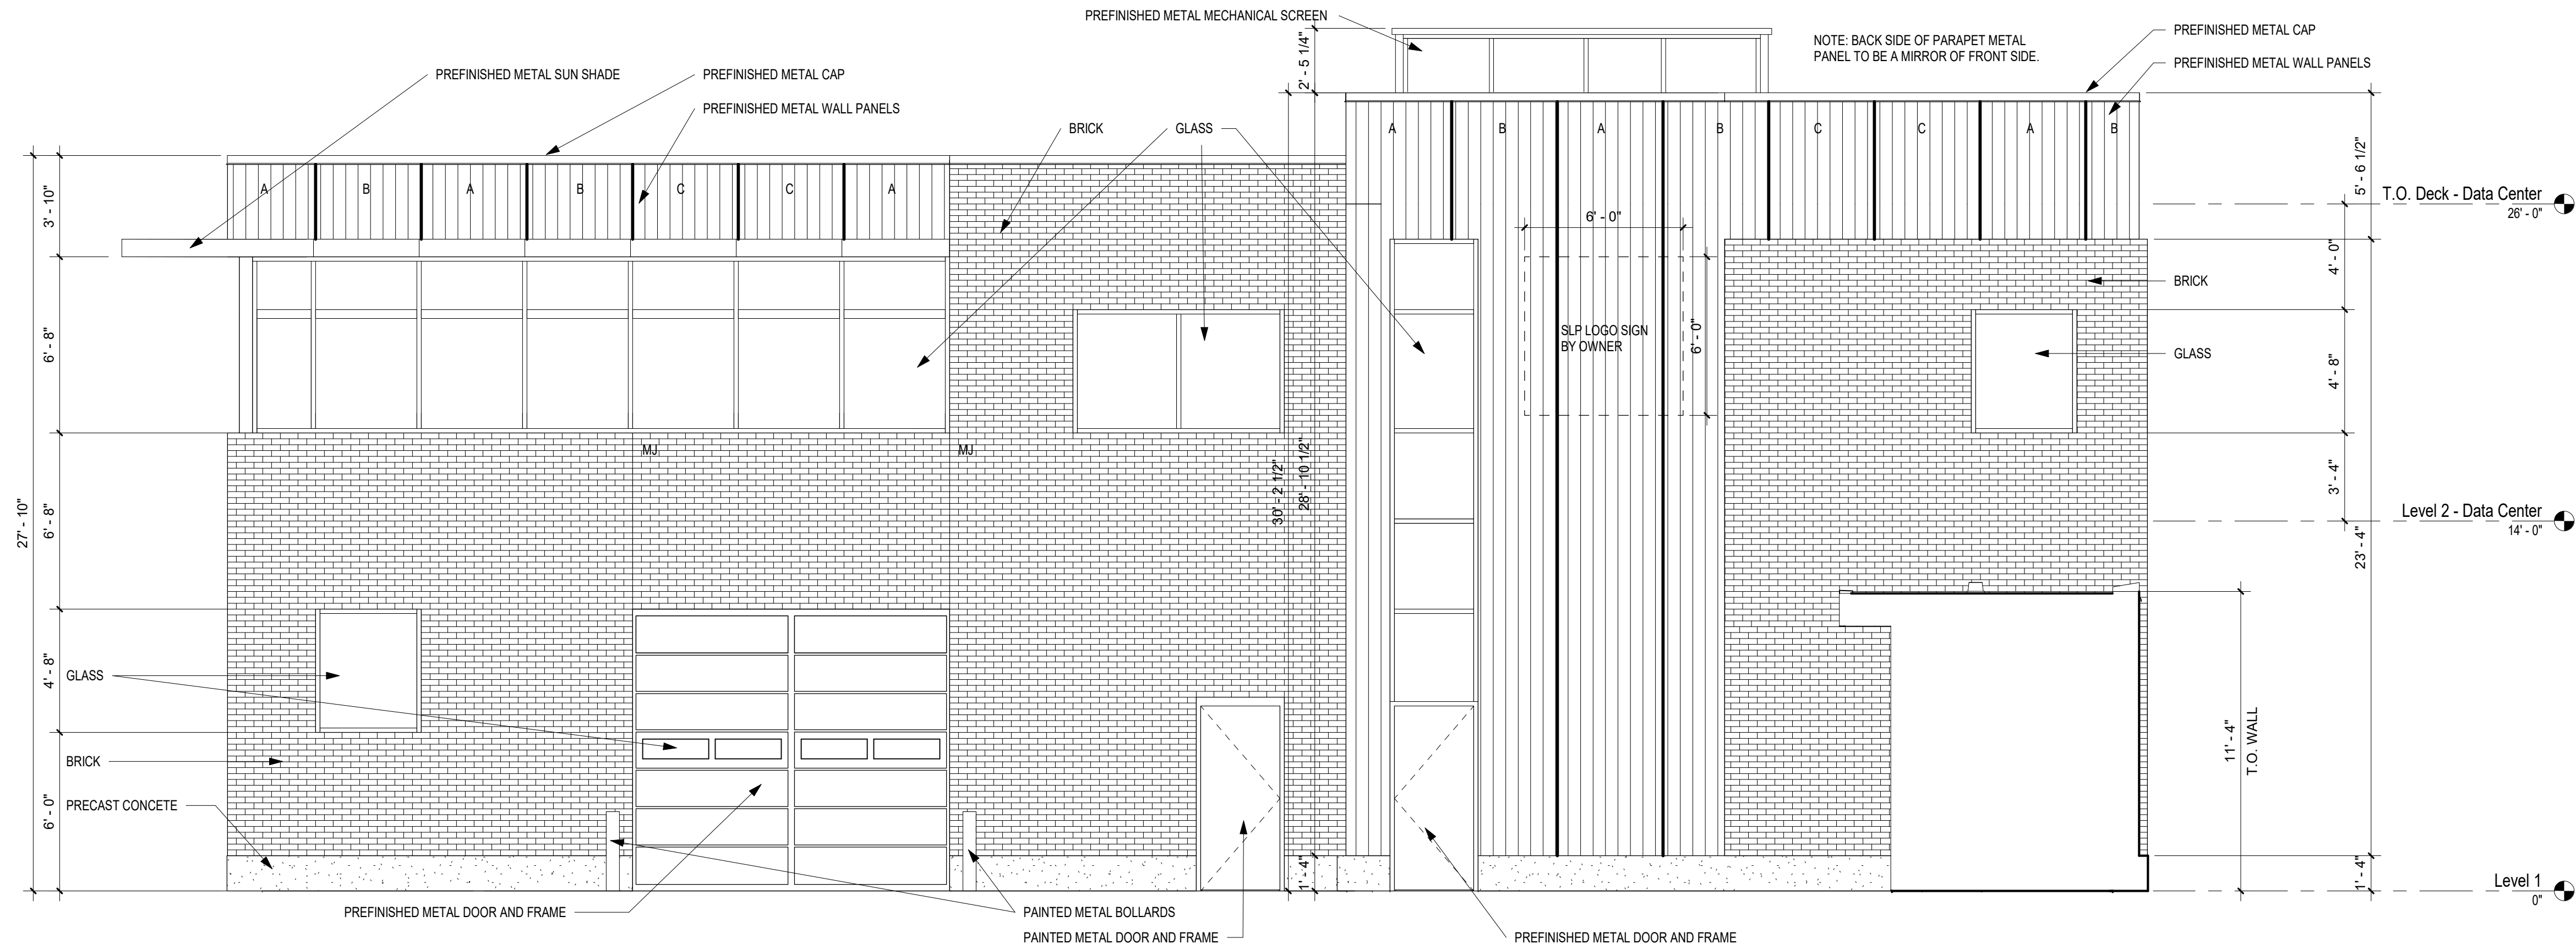

1 CUP SOUTH ELEVATION - DATA CENTER
A0.03 1/4" = 1'-0"

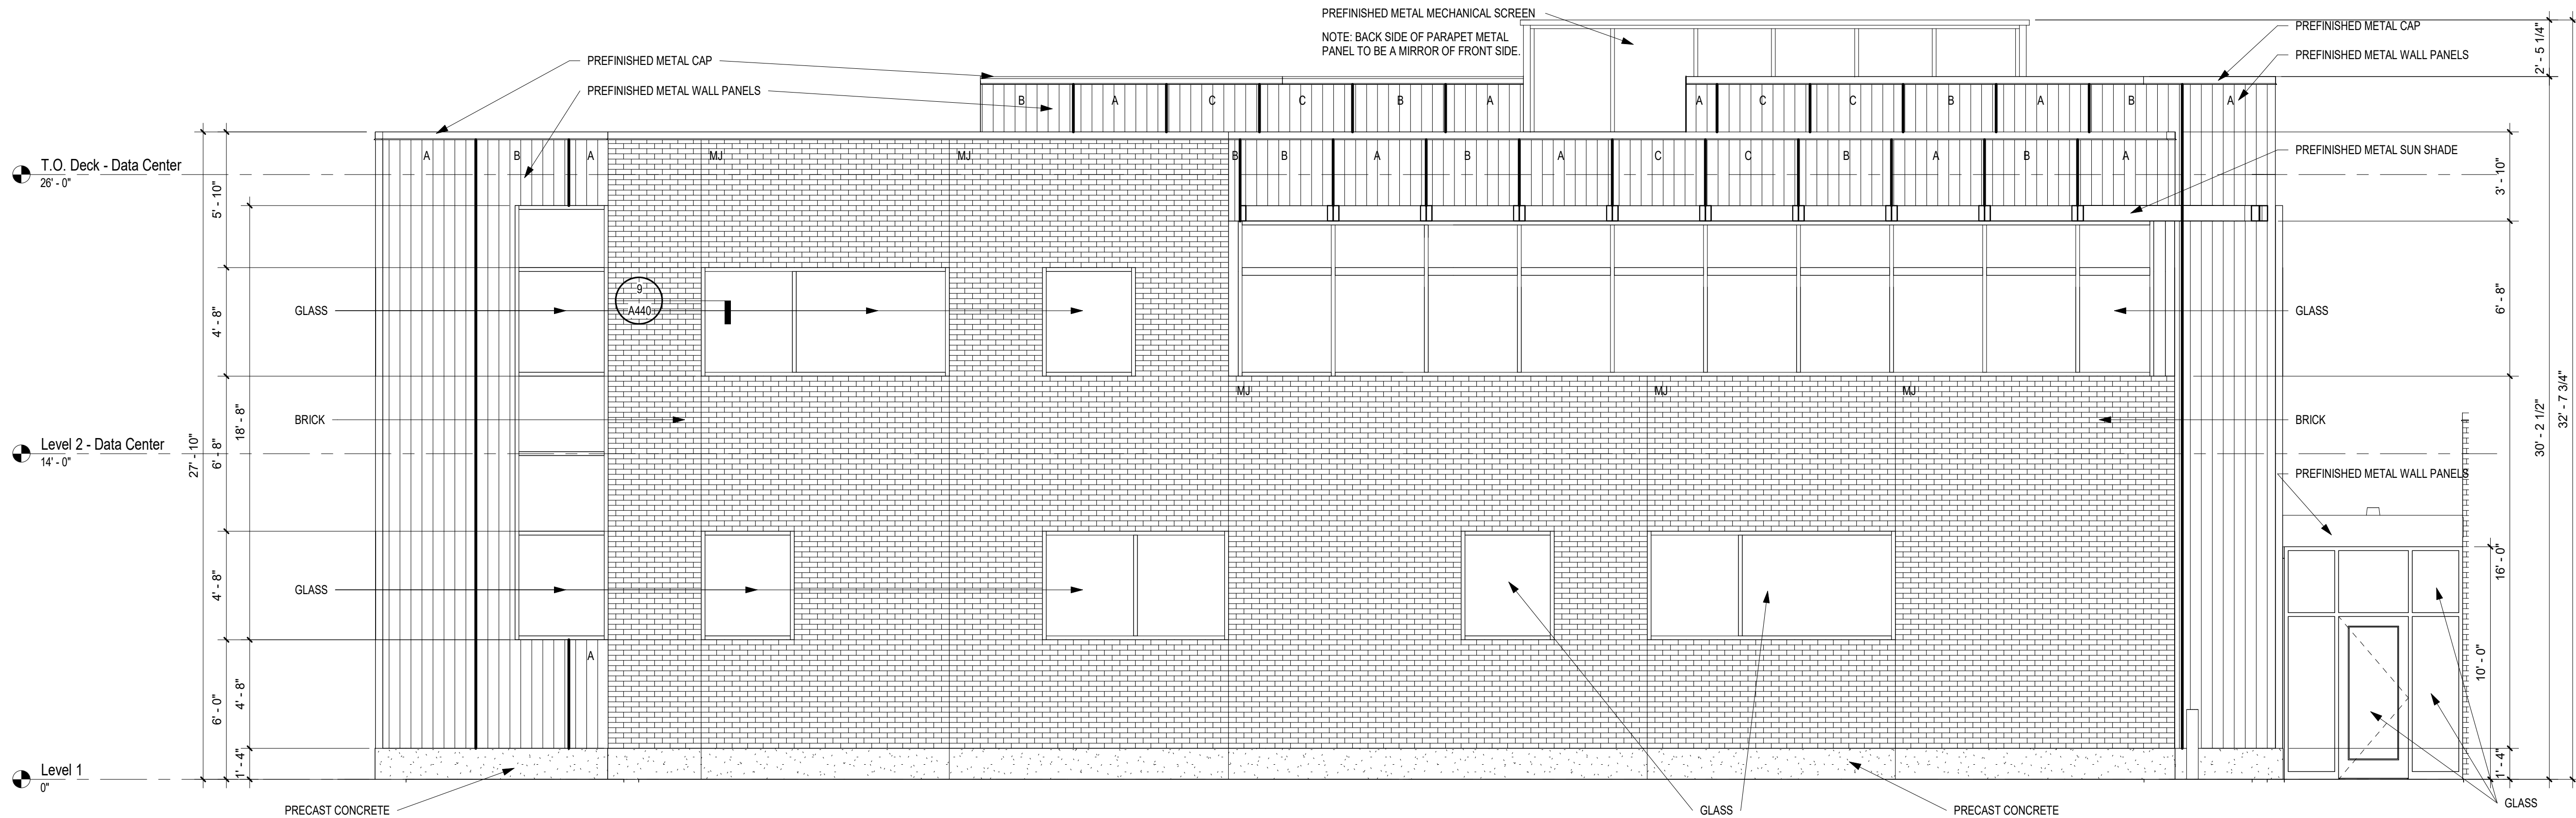

2 CUP WEST ELEVATION - DATA CENTER
A0.03 1/4" = 1'-0"

CUP APPLICATION SET
NOT FOR CONSTRUCTION
7/14/2023

Revisions		
No.	Date	Description

Project Information		
Phase:	CD	Date: 6/16/23
Project No.:	21-0419	PIC / AIC: PL

St. Louis Park Public Schools -
Maintenance Building and Data
Center


Sheet Title
Exterior Elevations Data
Center

Sheet Number
A0.03


Current Revision

DATA CENTER BUILDING FACADE MATERIALS

		FACADE			
		NORTH (SF)	SOUTH (SF)	EAST (SF)	WEST (SF)
OVERALL SQUARE FEET		2,132	2,017	2,556	2,557
CLASS 1 MATERIALS	BRICK SF (% OF FACADE)	1,221 (57%)	900 (45%)	1,601 (63%)	1,158 (46%)
	GLASS SF (% OF FACADE)	180 (9%)	312 (15%)	187 (7%)	616 (24%)
CLASS 2 MATERIALS	PREFINISHED METAL SF (% OF FACADE)	638 (30%)	722 (36%)	648 (25%)	674 (26%)
	PRECAST CONCRETE SF (% OF FACADE)	93 (4%)	59 (3%)	120 (5%)	109 (4%)
CLASS 3 MATERIALS	PAINTED METAL, PAINTED CONCRETE SF (% OF FACADE)	0 (0%)	24 (1%)	0 (0%)	0 (0%)
	PERCENTAGE OF CLASS 1 MATERIALS	66%	60%	70%	70%

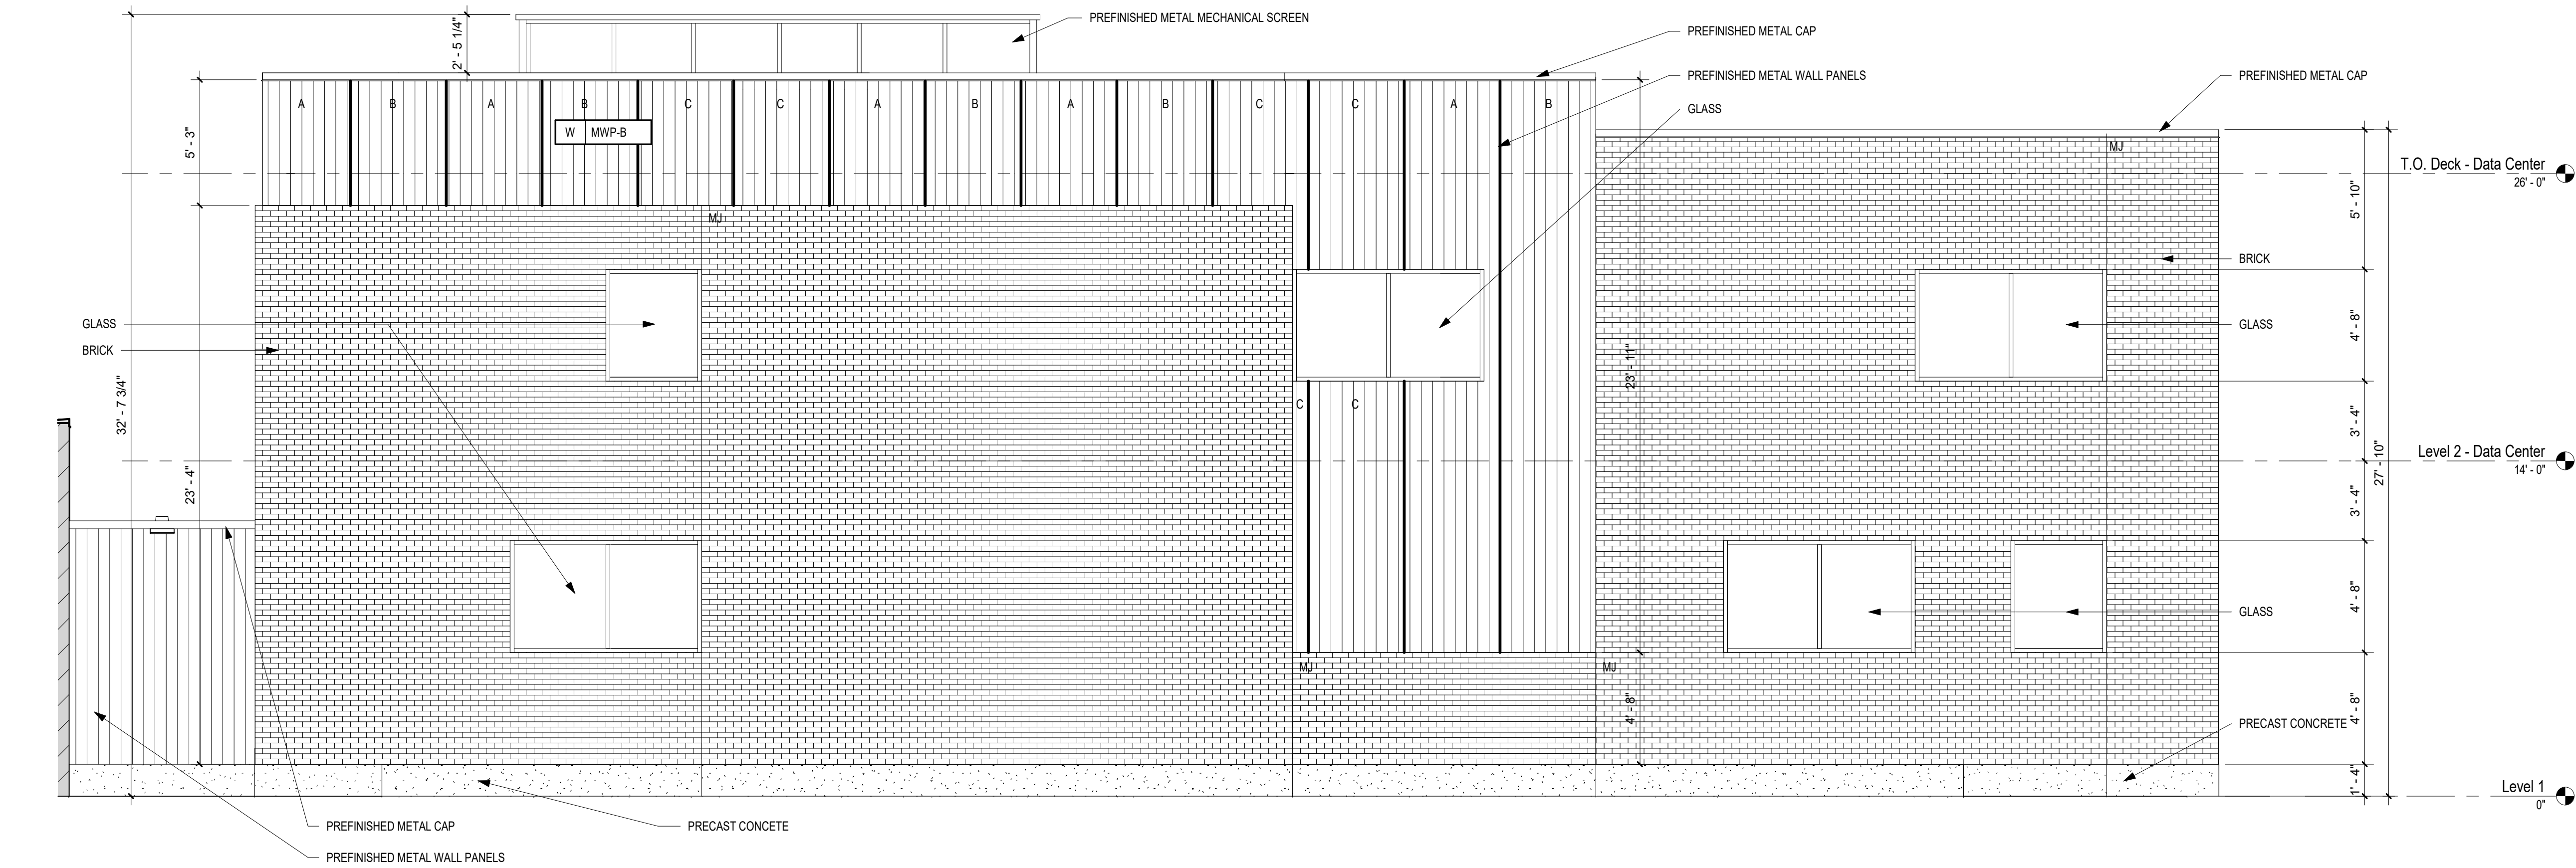

1 CUP EAST ELEVATION - DATA CENTER
A0.04 1/4" = 1'-0"

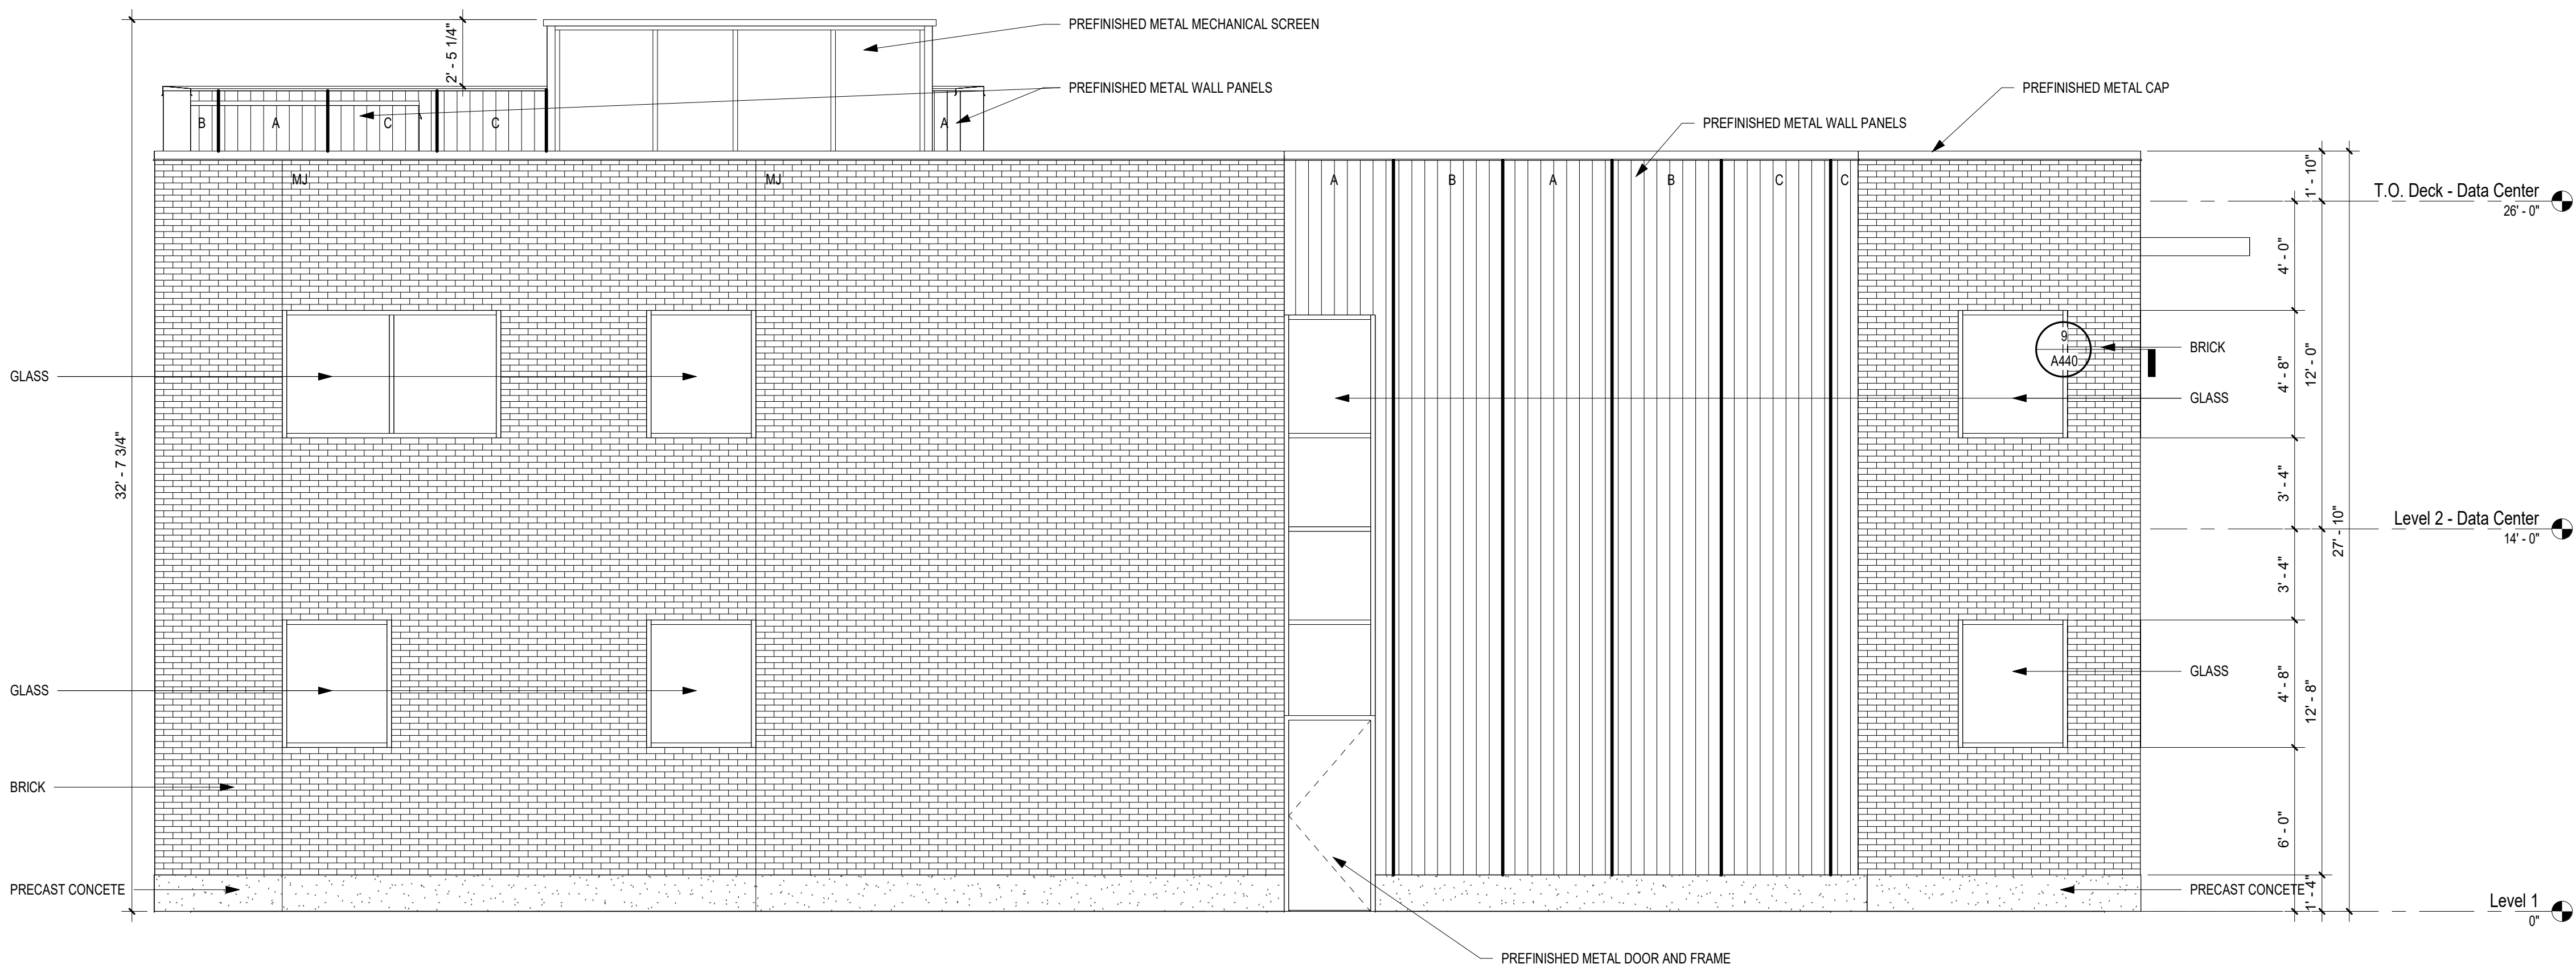

2 CUP NORTH ELEVATION - DATA CENTER
A0.04 1/4" = 1'-0"

CUP APPLICATION SET
NOT FOR CONSTRUCTION
7/14/2023

Revisions

No.	Date	Description
-----	------	-------------

Project Information

Phase:	CD	Date:	8/18/23
Project No.:	21-0419	PIC / AIC:	PL

St. Louis Park Public Schools -
Maintenance Building and Data
Center

DATA CENTER BUILDING FACADE MATERIALS

		FACADE			
		NORTH (SF)	SOUTH (SF)	EAST (SF)	WEST (SF)
CLASS 1 MATERIALS	OVERALL SQUARE FEET	2,132	2,017	2,556	2,557
	BRICK SF (% OF FACADE)	1,221 (57%)	900 (45%)	1,601 (63%)	1,158 (46%)
	GLASS SF (% OF FACADE)	180 (8%)	312 (15%)	187 (7%)	616 (24%)
CLASS 2 MATERIALS	PREFINISHED METAL SF (% OF FACADE)	638 (30%)	722 (36%)	648 (25%)	674 (26%)
	PRECAST CONCRETE SF (% OF FACADE)	93 (4%)	59 (3%)	120 (5%)	109 (4%)
CLASS 3 MATERIALS	PAINTED METAL, PAINTED CONCRETE SF (% OF FACADE)	0 (0%)	24 (1%)	0 (0%)	0 (0%)
PERCENTAGE OF CLASS 1 MATERIALS		66%	60%	70%	70%


Sheet Title

Exterior Elevations Data
Center


Sheet Number

Current Revision


A0.04

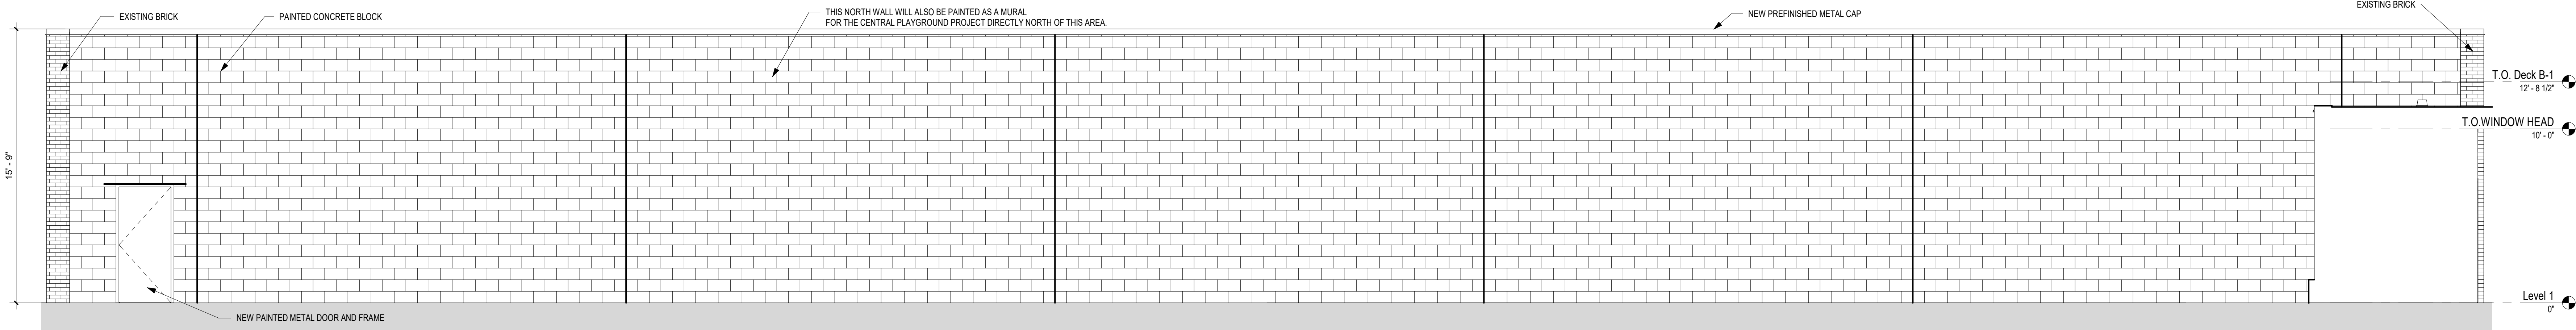


1 CUP EXISTING NORTH ELEVATION Maintenance Building
A0.05 1/4" = 1'-0"

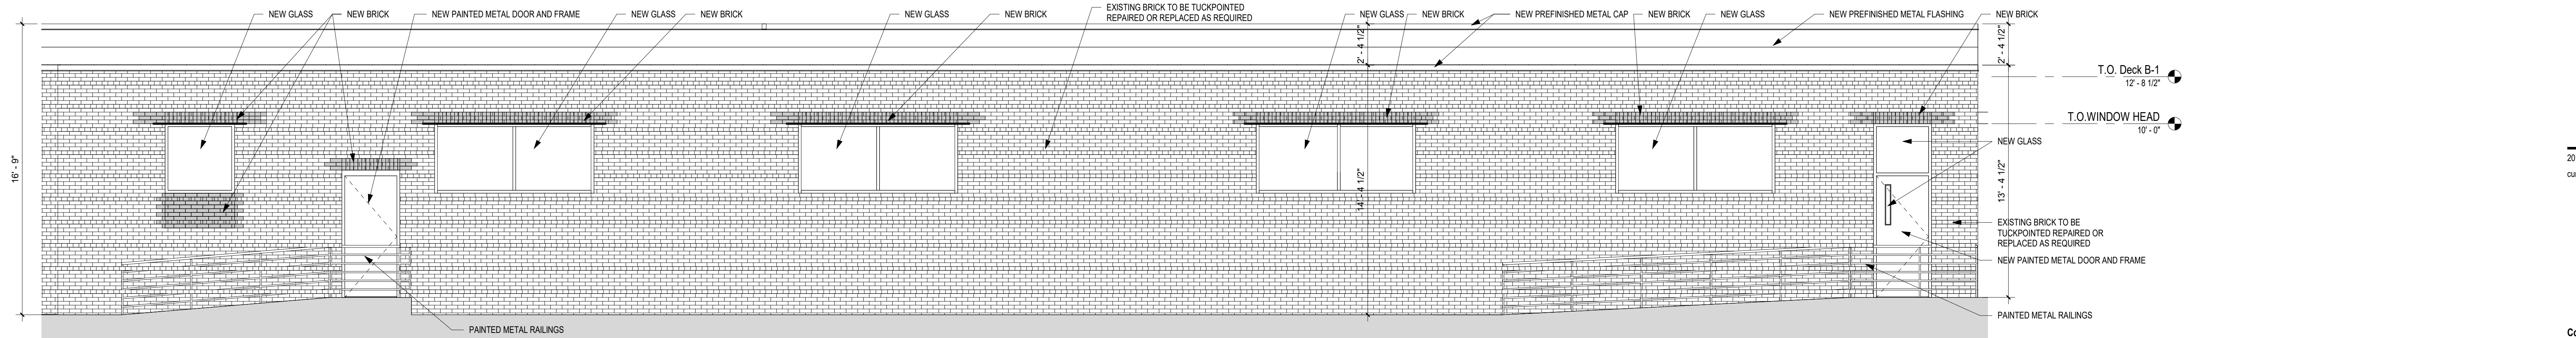


2 CUP EXISTING SOUTH ELEVATION Maintenance Building
A0.05 1/4" = 1'-0"

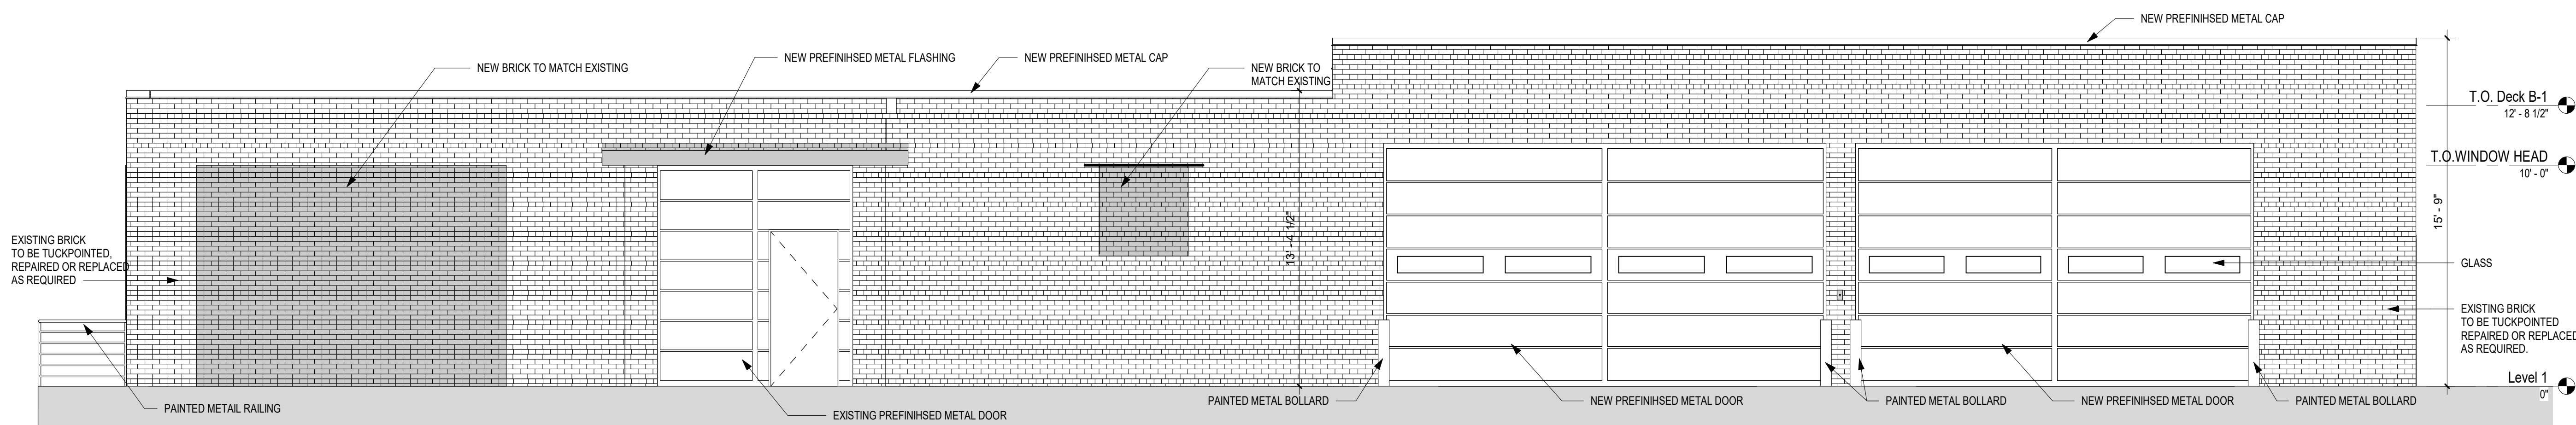

3 CUP EXISTING EAST ELEVATION Maintenance Building
A0.05 1/4" = 1'-0"

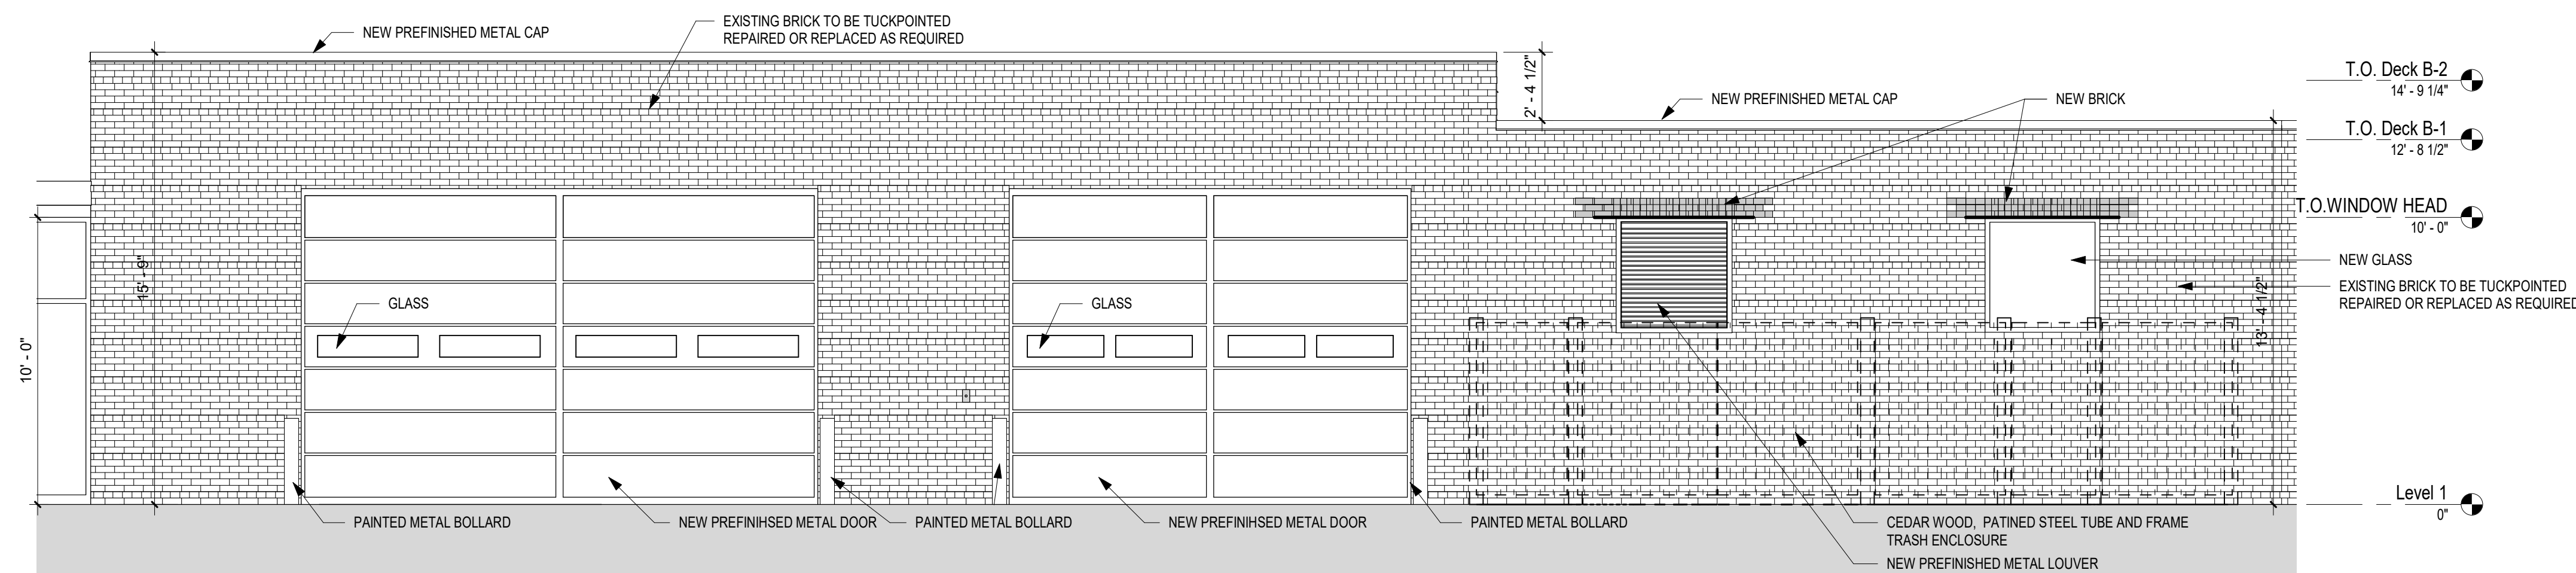

4 CUP EXISTING WEST ELEVATION Maintenance Building
A0.05 1/4" = 1'-0"

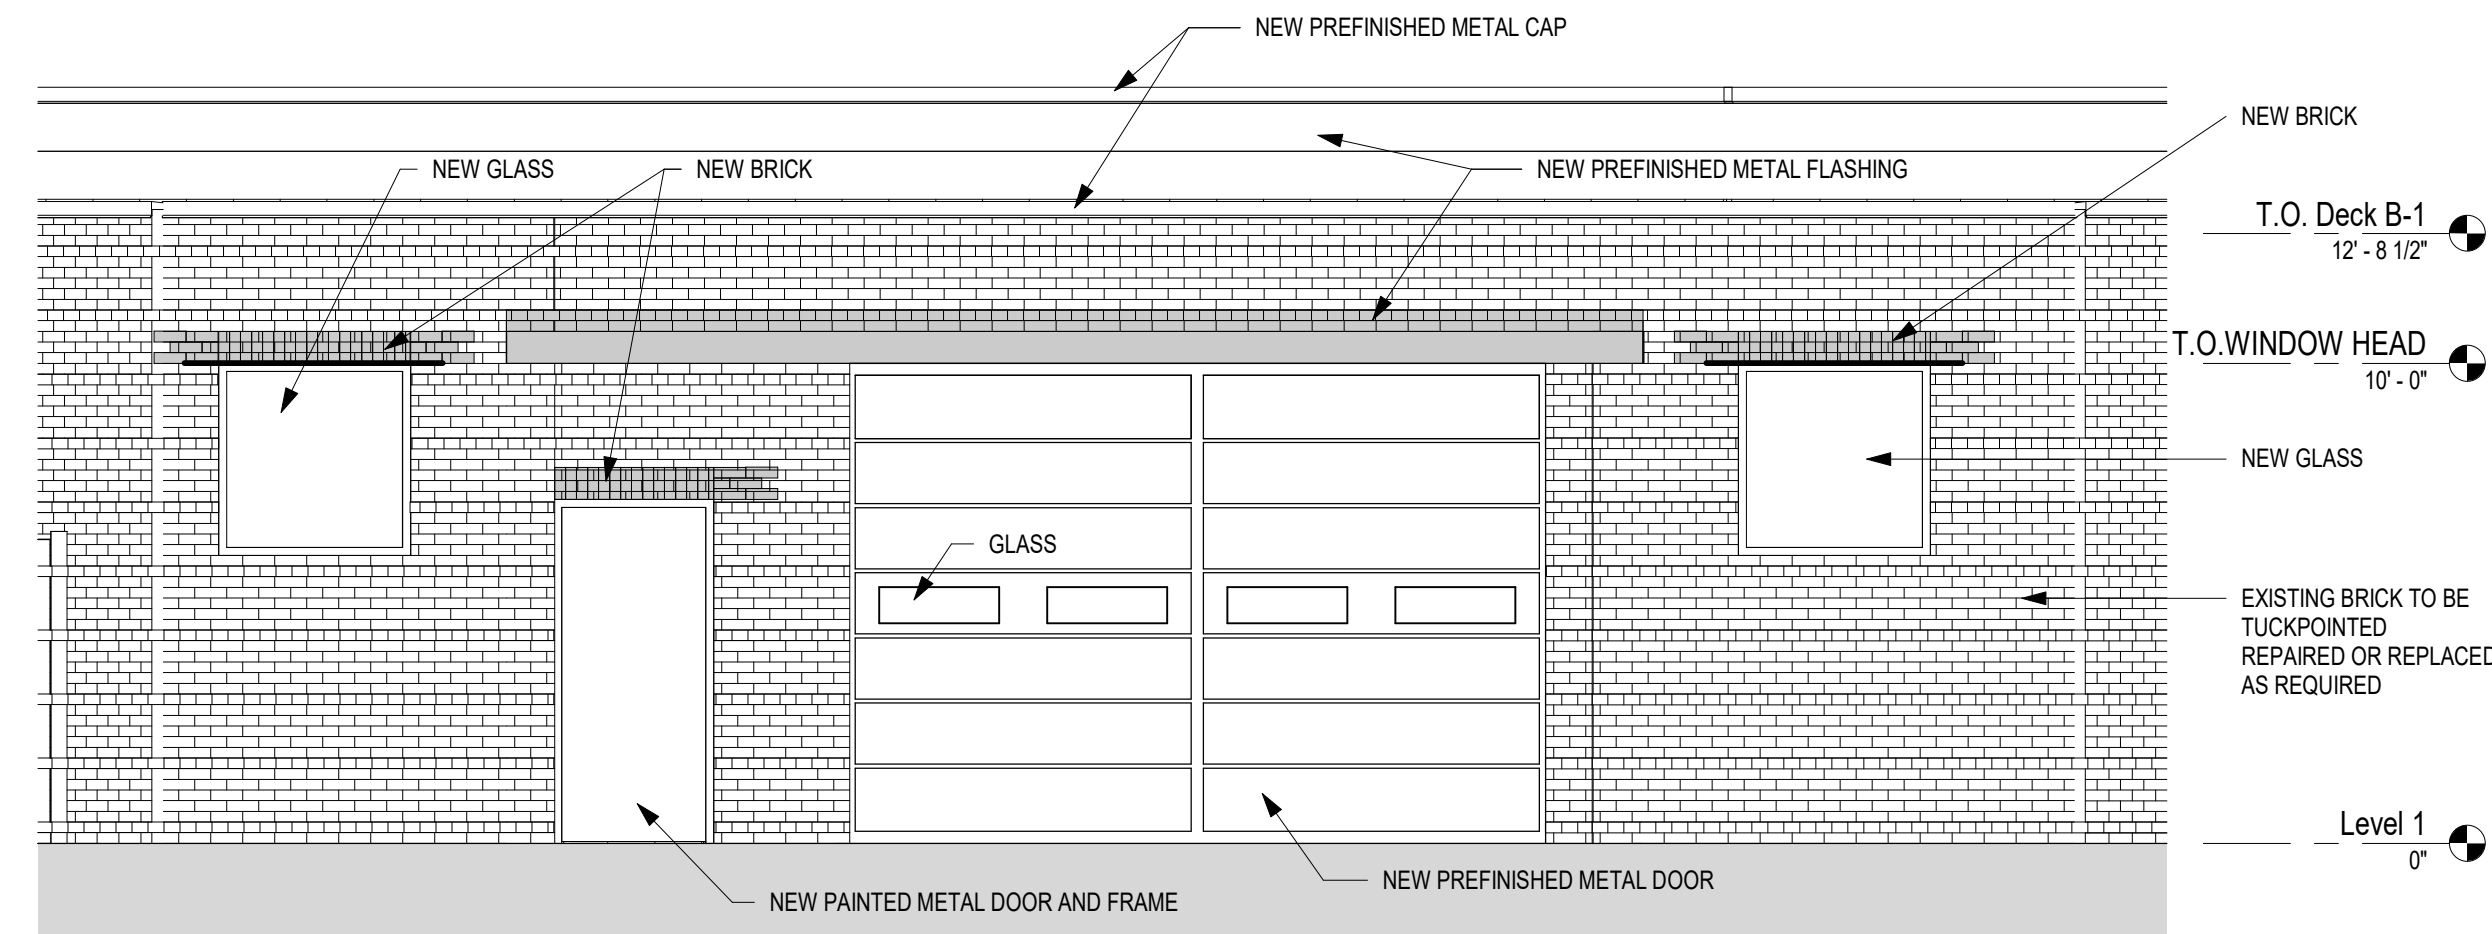

5 CUP EXISTING SOUTHWEST ELEVATION Maintenance Building
A0.05 1/4" = 1'-0"

CUP APPLICATION SET
NOT FOR CONSTRUCTION
7/14/2023

Revisions
No. Date Description

Project Information
Phase: CD Date: 6/16/23
Project No.: 21-0419 PIC/AIC: PL

St. Louis Park Public Schools -
Maintenance Building and Data
Center

Sheet Title
Exterior Elevations
Maintenance Building

Sheet Number Current Revision

A0.05

Copyright © 2023 by Cunningham. All Rights Reserved.

EXISTING MAINTENANCE BUILDING FACADE MATERIALS

		FACADE				
		NORTH (SF)	SOUTH (SF)	EAST (SF)	WEST (SF)	SOUTHWEST (SF)
CLASS 1 MATERIALS	OVERALL SQUARE FEET	2,097	1,858	1,510	1,161	635
	BRICK SF (% OF FACADE)	26 (1%)	1,315 (72%)	943 (63%)	725 (63%)	298 (47%)
CLASS 2 MATERIALS	GLASS SF (% OF FACADE)	0 (0%)	173 (9%)	22 (1%)	35 (3%)	40 (6%)
	PREFINISHED METAL SF (% OF FACADE)	48 (2%)	302 (16%)	536 (35%)	377 (32%)	273 (43%)
CLASS 3 MATERIALS	PAINTED METAL, PAINTED CONCRETE SF (% OF FACADE)	2,023 (97%)	68 (3%)	9 (1%)	24 (2%)	24 (4%)
	PERCENTAGE OF CLASS 1 MATERIALS	1%	81%	64%	66%	53%

NOTES:

- THE ENTIRE MAINTENANCE BUILDING WILL BE TUCKPOINTED AND OR BRICKS REPLACED THAT ARE CRACKED OR DETERIATED BEYOND REPAIR WILL BE REPLACED, WITH SALVAGED BRICK, WHERE NEW BRICK IS BEING USED AT THE HEADS OF ALL NEW WINDOWS OR DOORS.
- ALL NEW EXTERIOR WINDOWS WILL BE REPLACED ALONG WITH ALL NEW LINTELS.
- ALL NEW EXTERIOR DOORS AND OVERHEAD GARAGE DOORS WILL BE REPLACED.
- ALL NEW PARPAET FLASHING WILL BE REPLACED ON THE ENTIRE BUILDING.
- THE SOUTH HALF OF THE BUILDING WILL ALSO GET A NEW ROOF.
- THE NORTH PAINTED CMU BLOCK WALL WILL ALSO BE PAINTED AS A MURAL FOR THE CENTRAL PLAYGROUND PROJECT JUST TO THE NORTH.