

CUP APPLICATION SET
NOT FOR CONSTRUCTION
7/14/2023

Revisions		
No.	Date	Description
2	8/18/23	Rev-1 CUP Comments

Project Information		
Phase:	CD	Date: 8/1/23
Project No.:	21-0419	PIC / AIC: PL

St. Louis Park Public Schools -
Maintenance Building and Data Center


Drawing Package

Sheet Title
Floor Plan Level 1

Sheet Number	Current Revision
--------------	------------------

A0.01 2


Copyright © 2023 by Cunningham. All Rights Reserved.

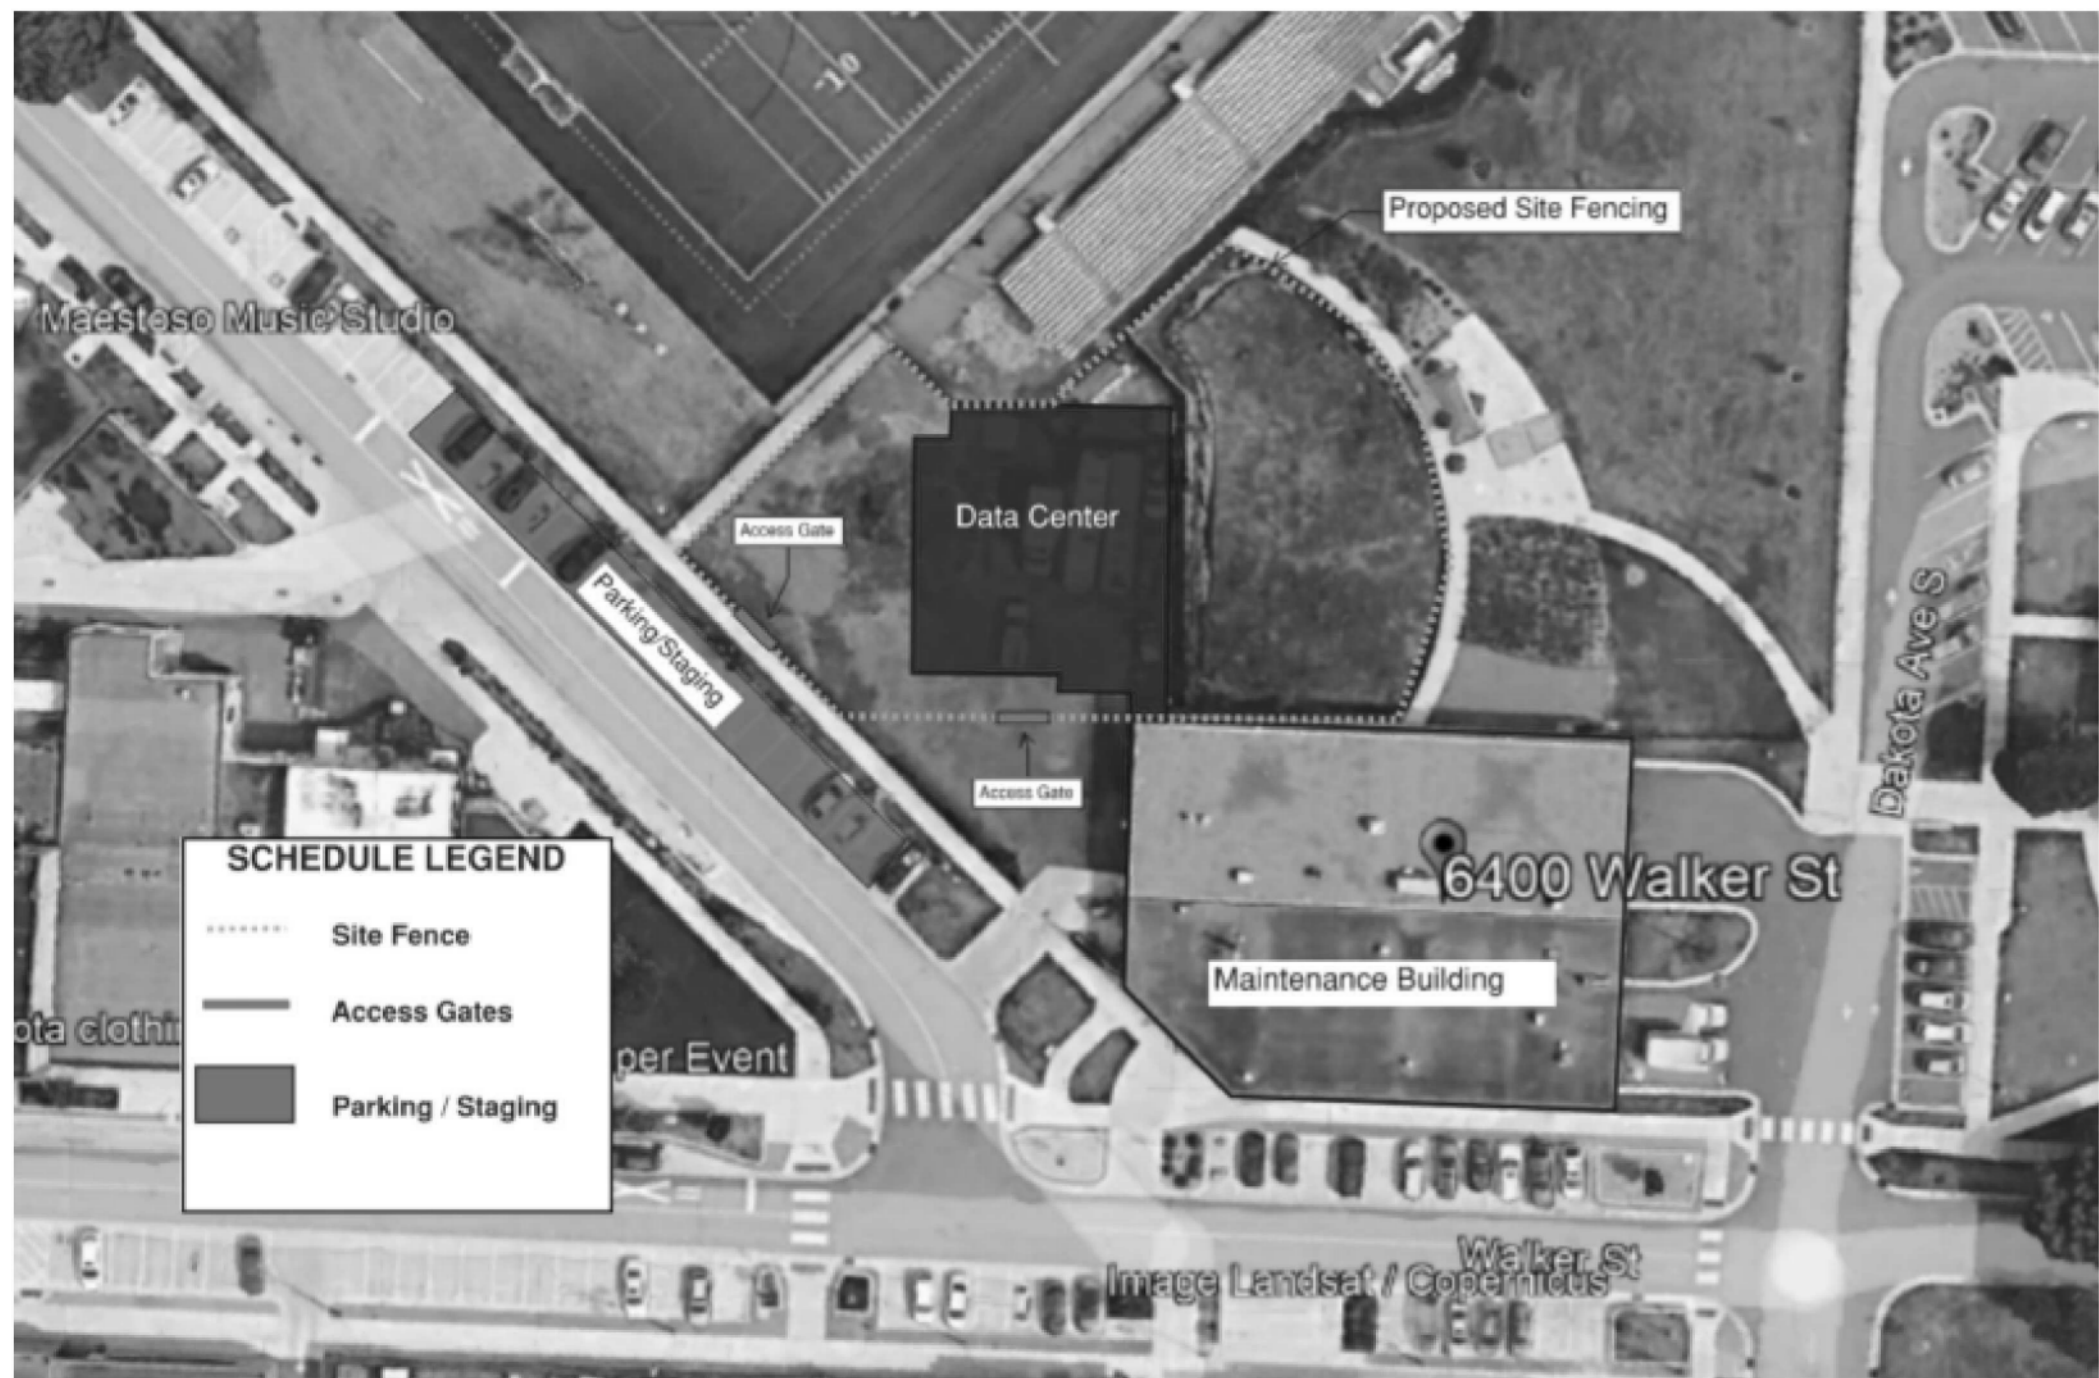


Construction Staging Information:

Anticipated Start Date: Anticipated work on site start date is September 19, 2023
Duration of Project: 16 months
Haul Route: Site access will be from Library Lane and the most likely route would be Hwy 7 to Wooddale Ave to Walker St to Library Lane
Anticipated Number of Trucks for Excavation: Estimated on the high end 100 truckloads and this assumes most of the excavation for the foundation is hauled off site and import soils hauled back in.

CEDAR WOOD PLANK ON
PAINTED STEEL FRAME
SCREEN WALL ENCLOSURE
THIS HAS THE SAME DETAILING
AS THE ELEVATIONS BELOW
FOR THE TRASH ENCLOSURE.

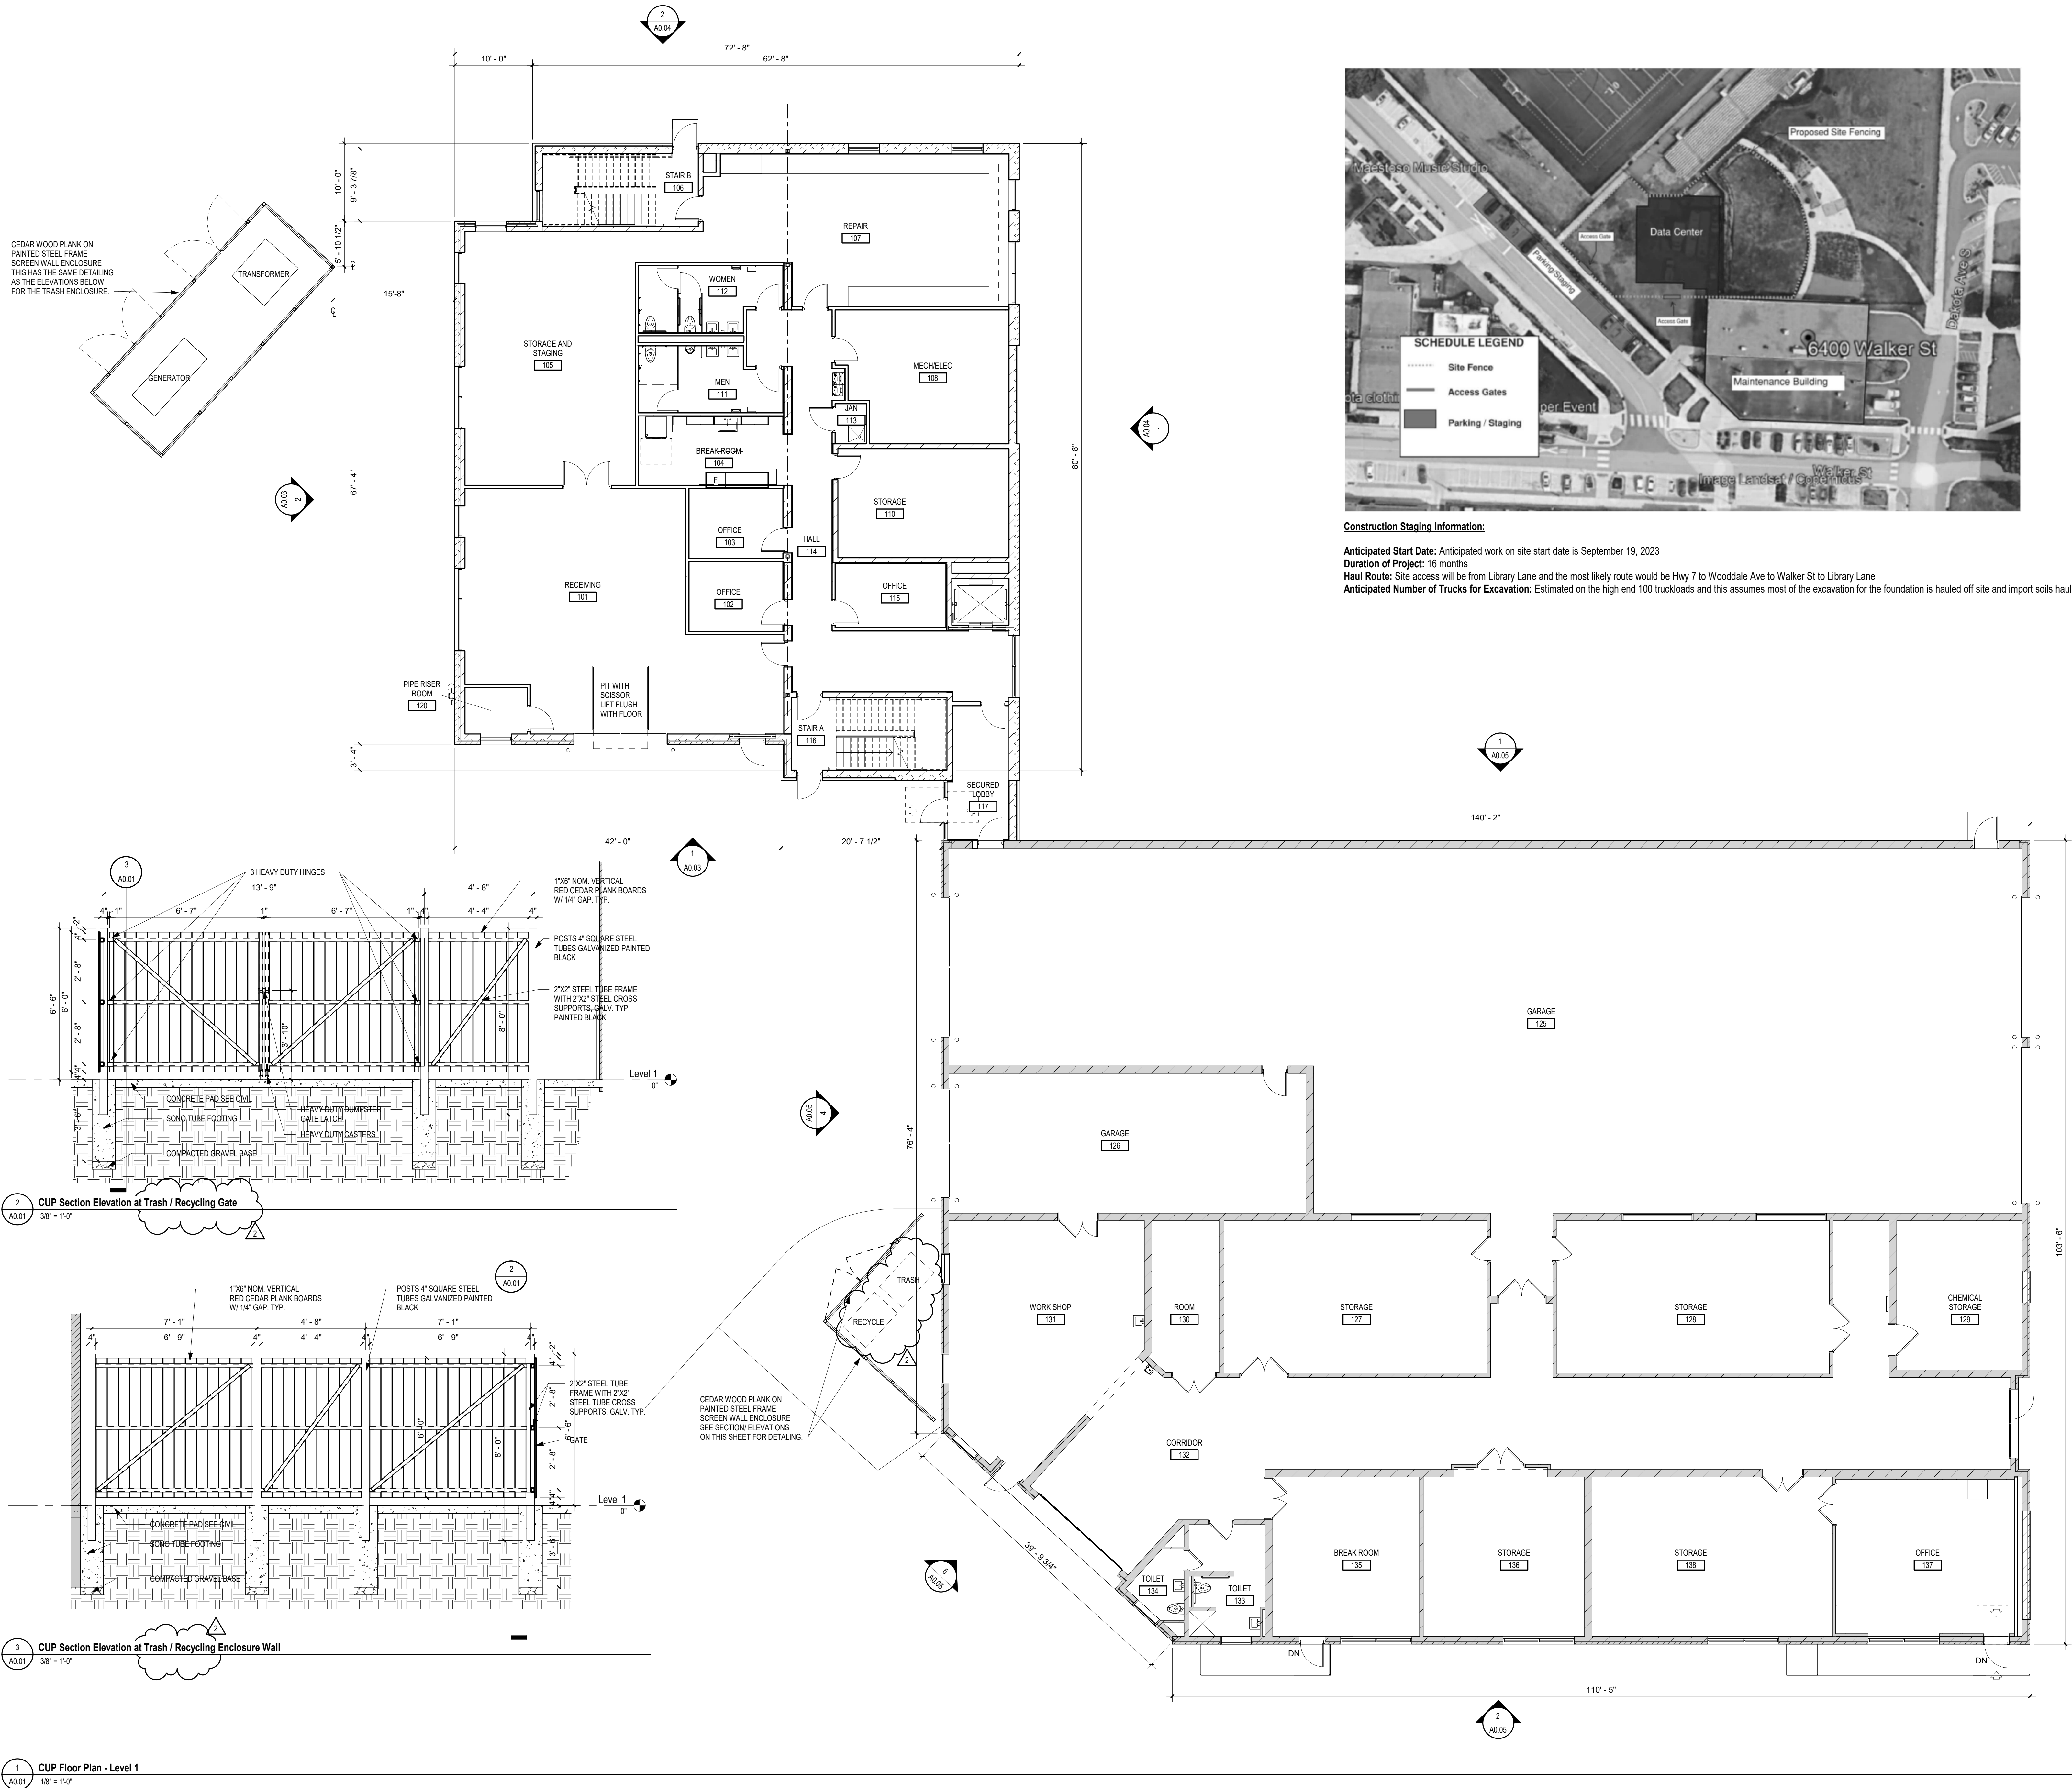

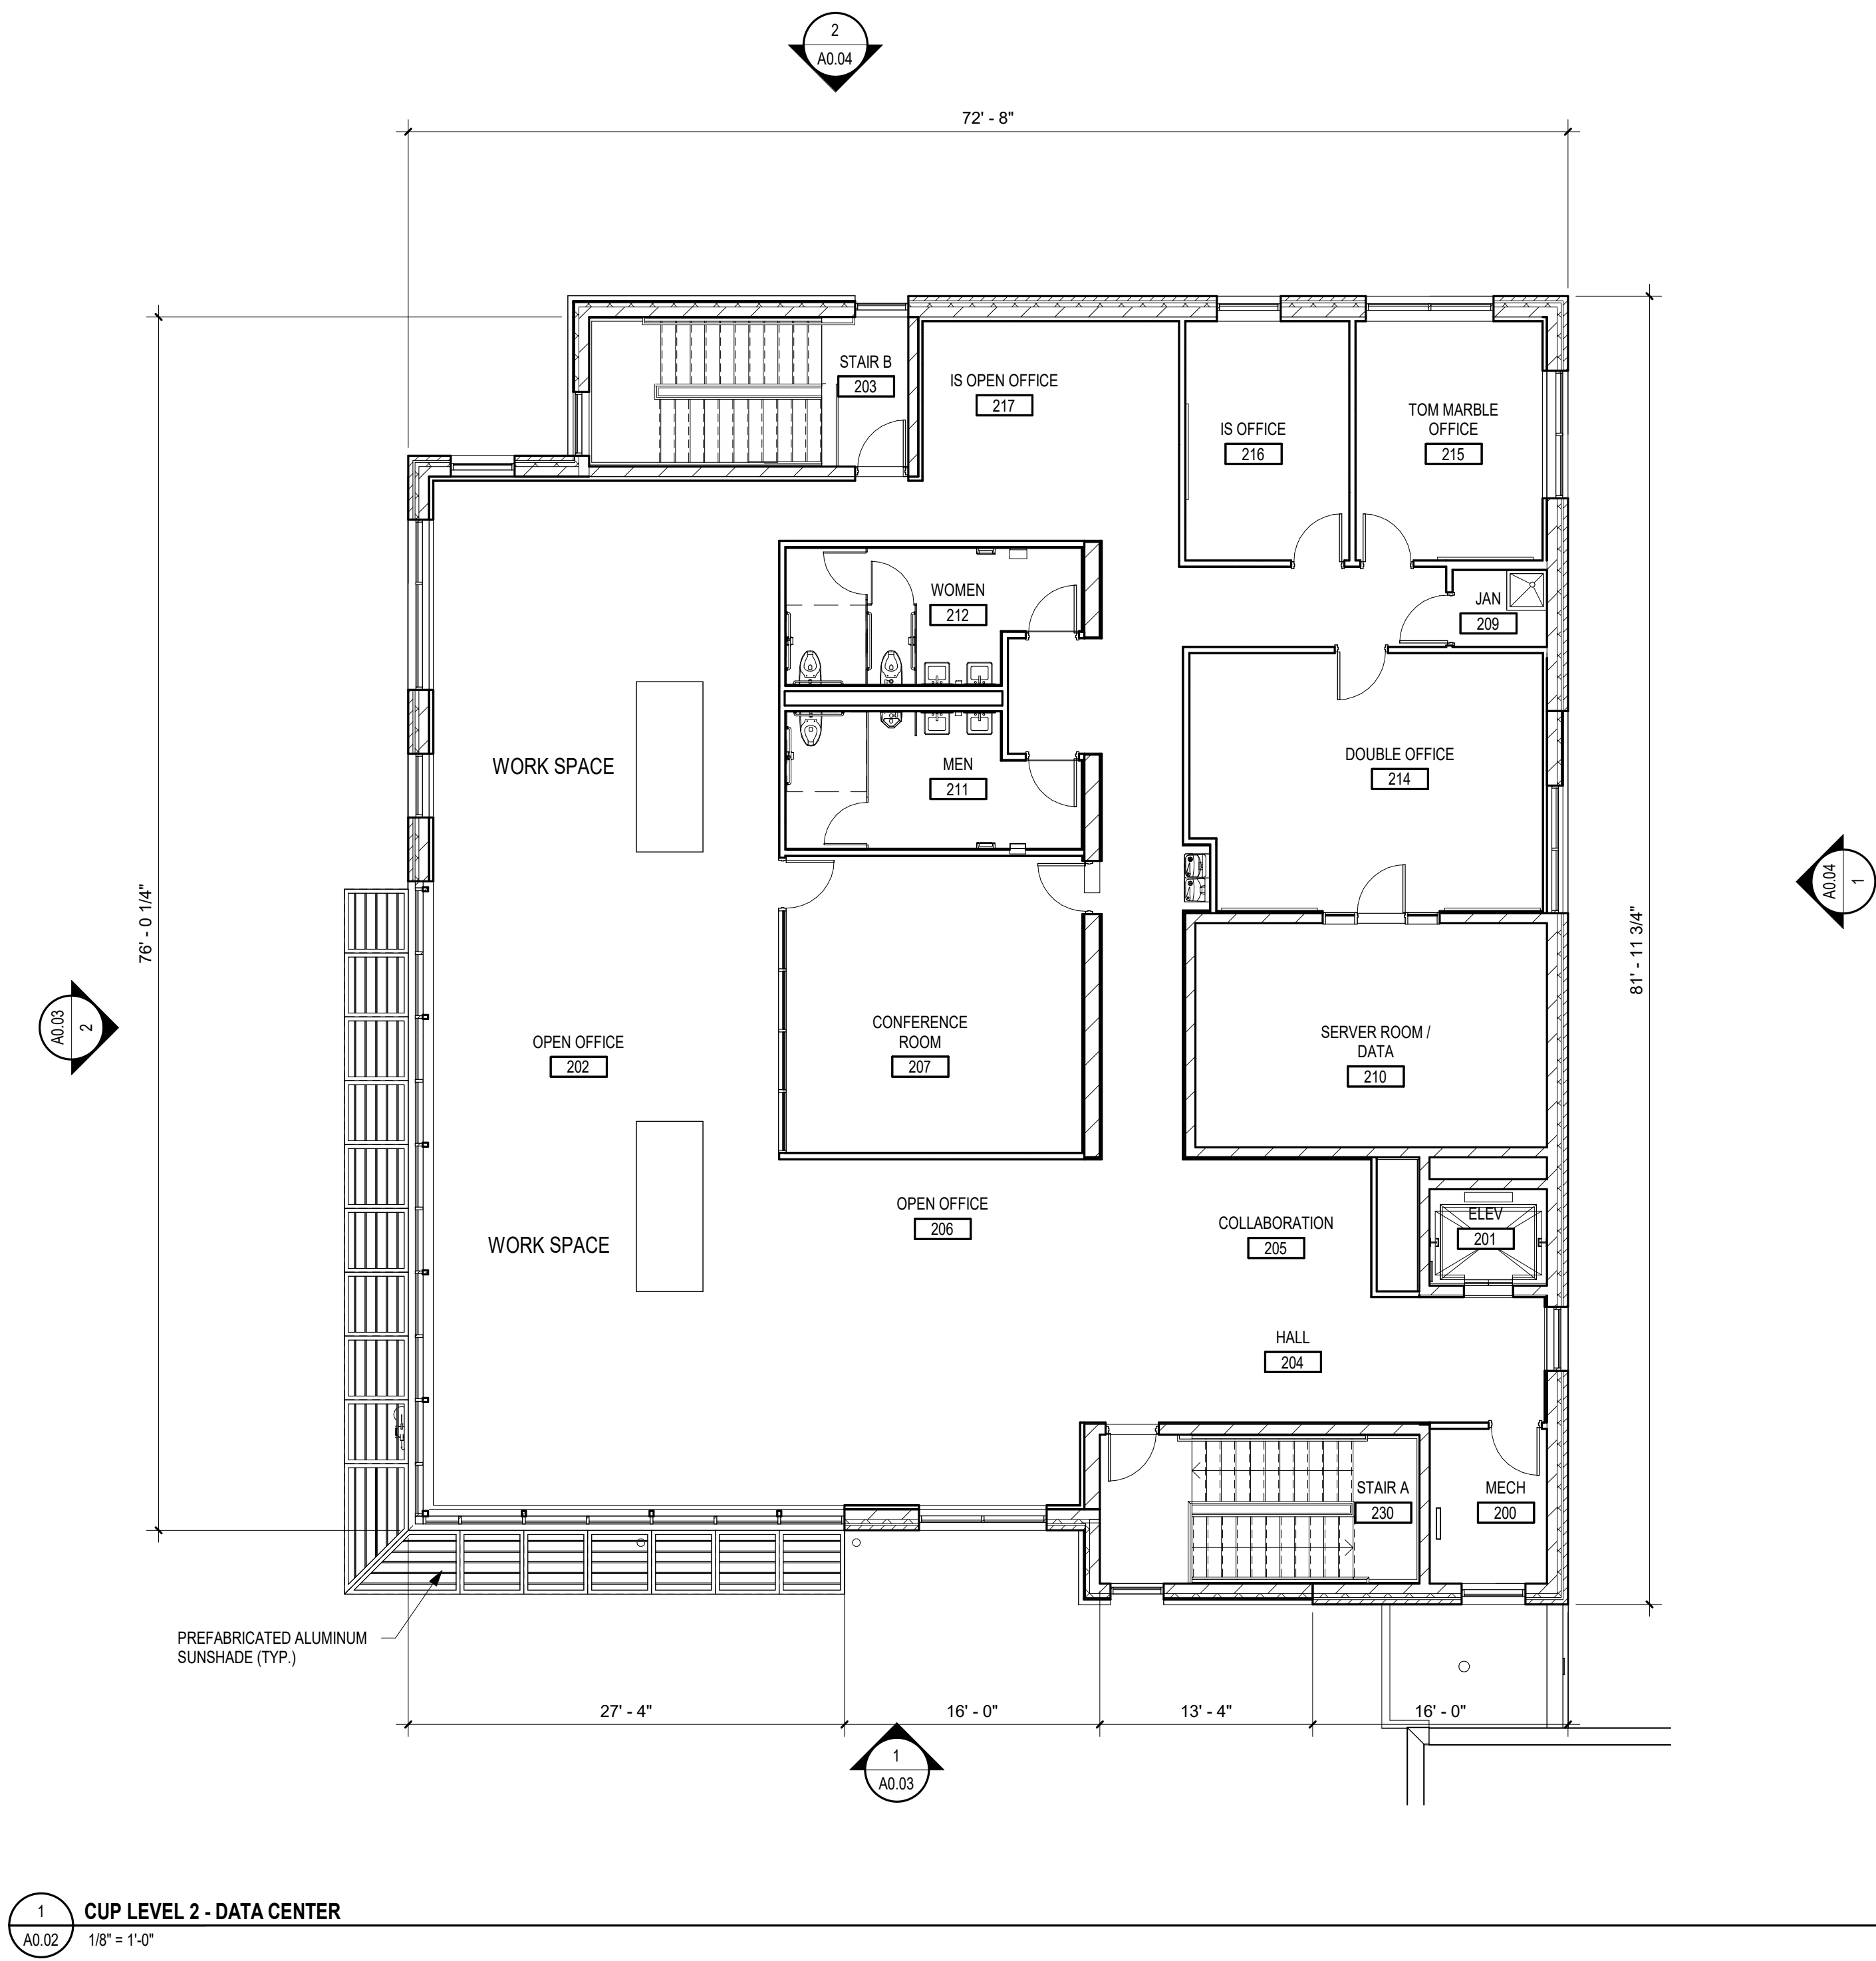

1/A0.02 CUP LEVEL 2 - DATA CENTER
1/8" = 1'-0"

CUP APPLICATION SET
NOT FOR CONSTRUCTION
7/14/2023

Revisions		
No.	Date	Description

Project Information		
Phase:	CD	Date: 8/18/23
Project No.:	21-0419	PIC / AIC: PL

St. Louis Park Public Schools -
Maintenance Building and Data
Center

Sheet Title
Floor Plan Level 2

Sheet Number
A0.02

Current Revision