


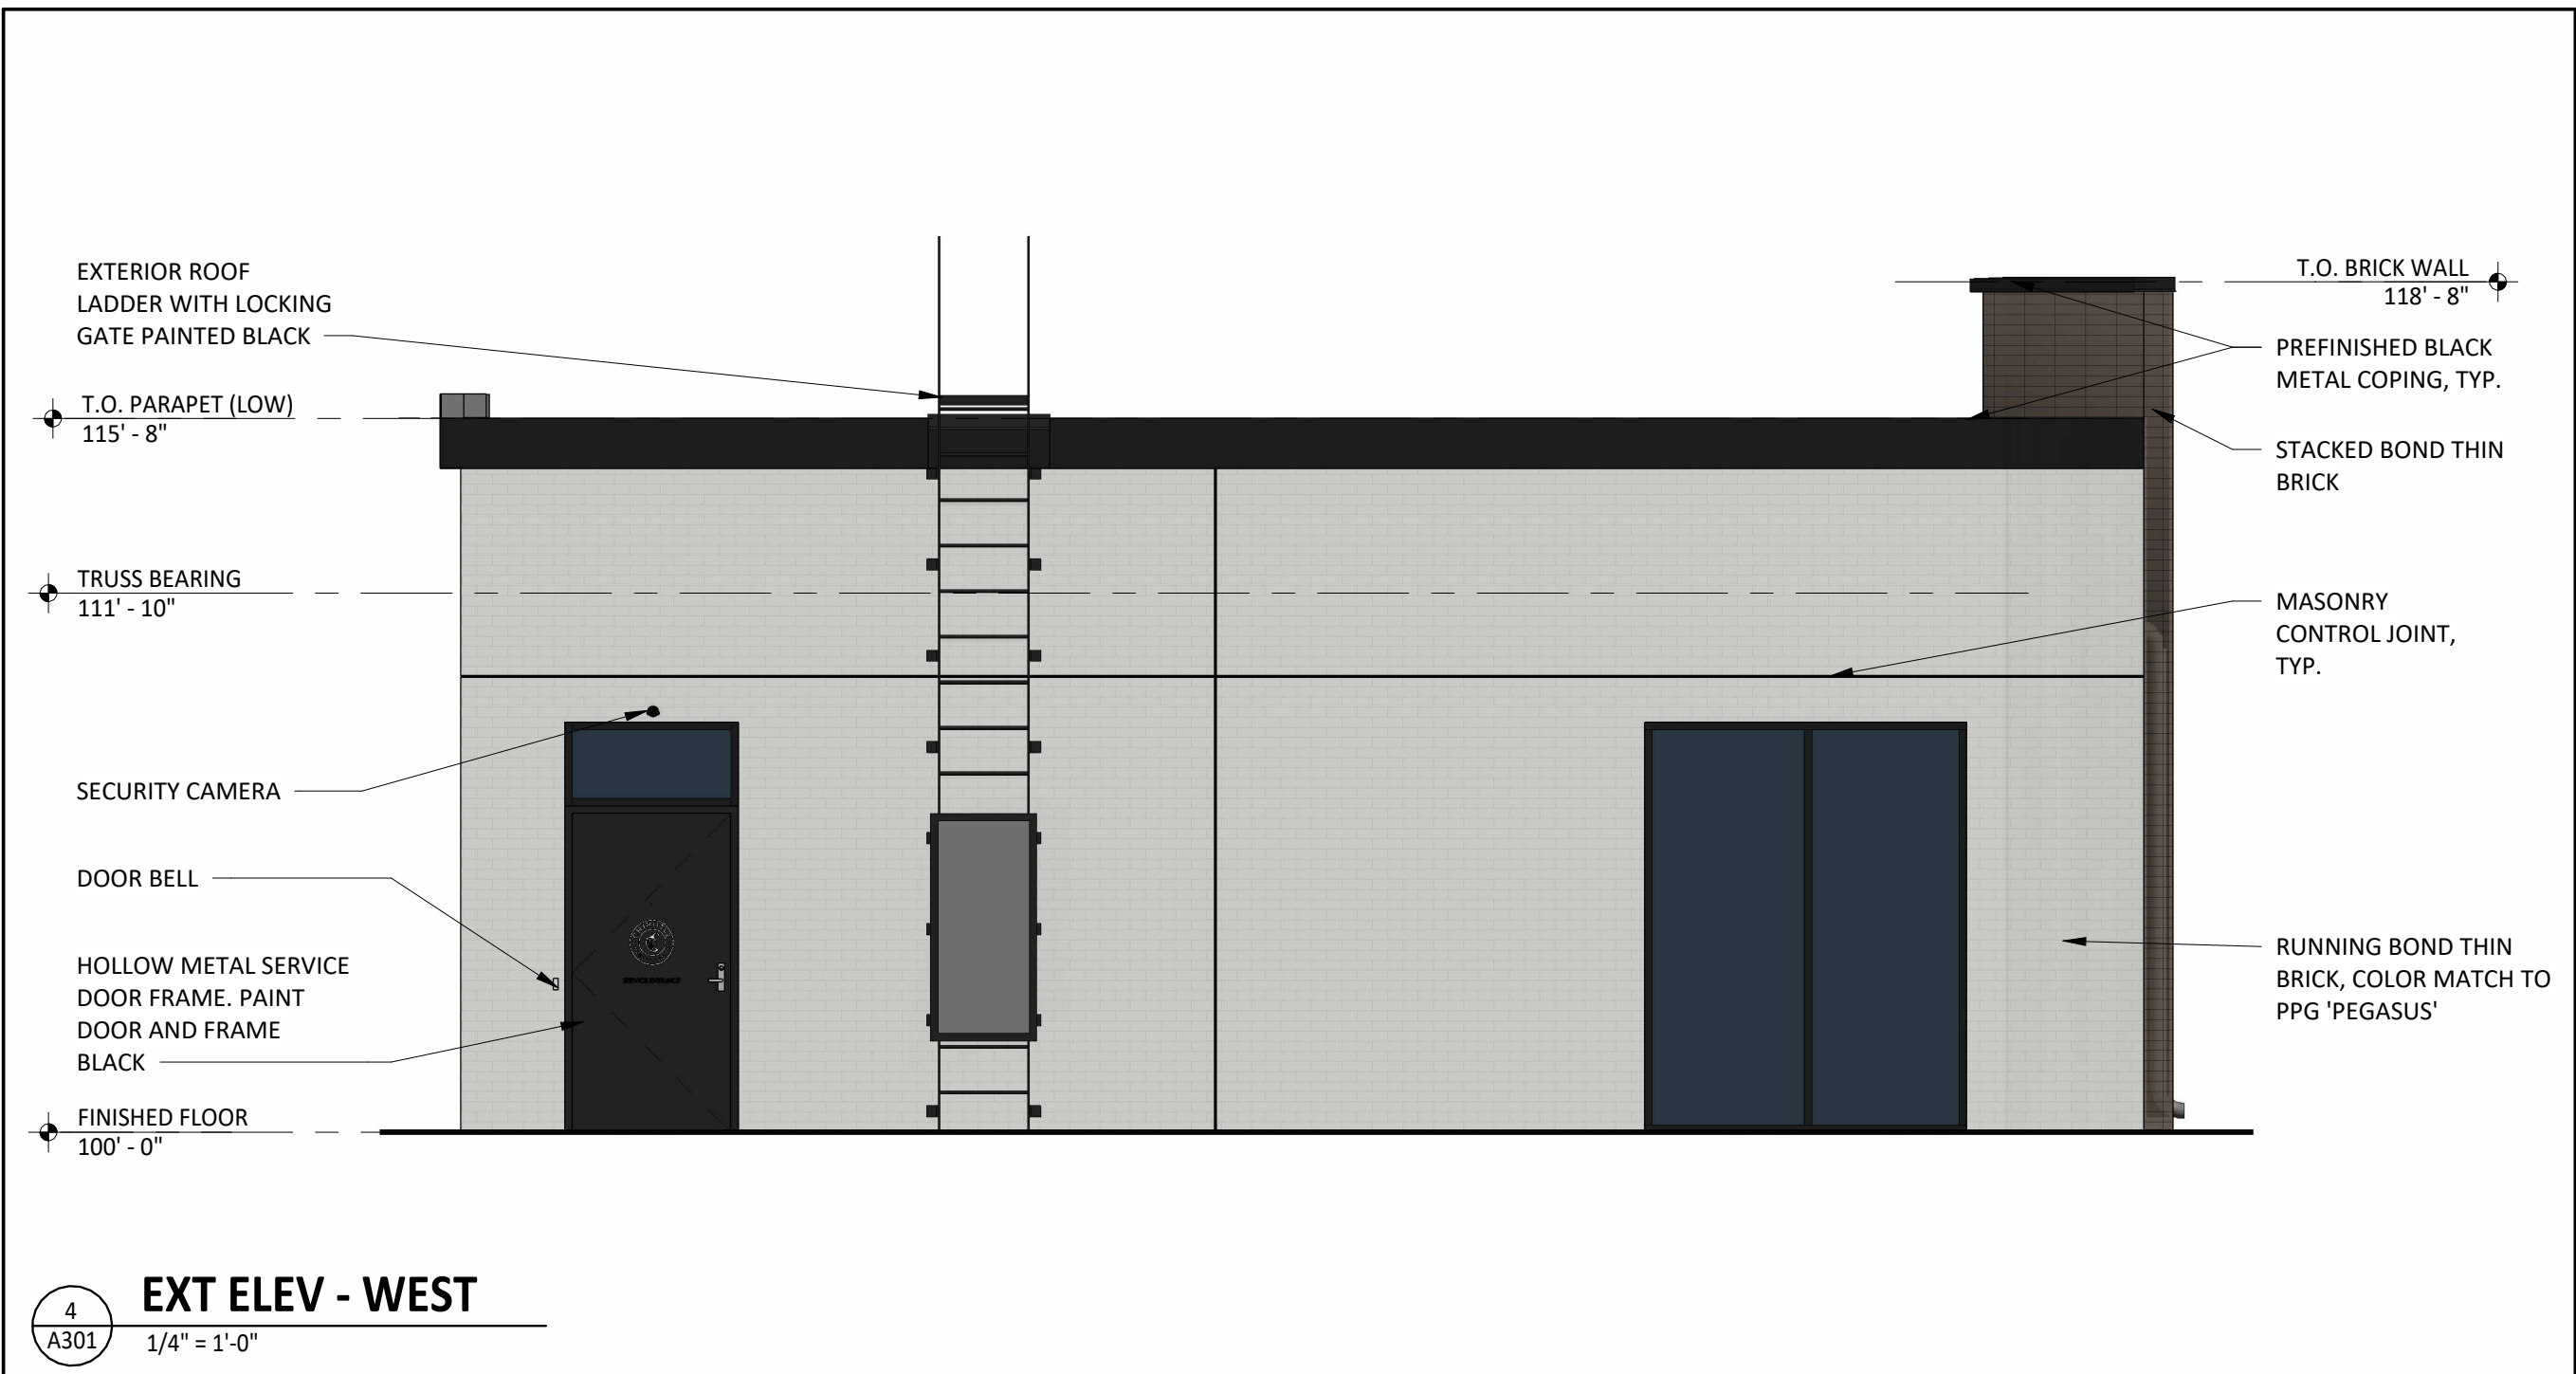

EXT ELEV GENERAL NOTES

1. REFER TO EXTERIOR ELEVATIONS THIS SHEET FOR EXTERIOR SIGNAGE LOCATIONS, SIZES & DESCRIPTIONS.
2. EXTERIOR SIGNAGE PROVIDED BY TSV AND INSTALLED BY TSV. GC TO MAKE FINAL CONNECTION.

EXTERIOR FINISH SCHEDULE

FINISH	MATERIAL	COLOR	REMARKS
BR-1	STACKED THIN BRICK	SIENNA IRONSPOT	
BR-2	RUNNING BOND THIN BRICK	MATCH PT-1	
MTL-1	PREFINISHED METAL COPING	MATCH PT-1	TO MATCH ADJACENT FINISH
MTL-2	PREFINISHED METAL COPING	MATCH PT-2	TO MATCH ADJACENT FINISH
PT-1	PAINT	PPG #1010-1 "PEGASUS"	
PT-2	PAINT	PPG #1001-6 "KNIGHT'S ARMOR"	

CONSULTANT



CLIENT



J. LINDSAY
THE LINDSAY GROUP, LLC
3450 COUNTY ROAD 101
MINNEAPOLIS, MN 55345

PROJECT INFORMATION

**KNOLLWOOD
SHELL BUILDING**
HWY 7 & AQUILA
ST. LOUIS PARK, MN 55426

SEAL

**NOT FOR
CONSTRUCTION**

PROJECT NO. 2025-0210
DRAWN BY SAS
CHECKED BY

ISSUE DATE

REVISION DATE

TITLE:
**EXTERIOR
ELEVATIONS**

SHEET NUMBER:
A301