




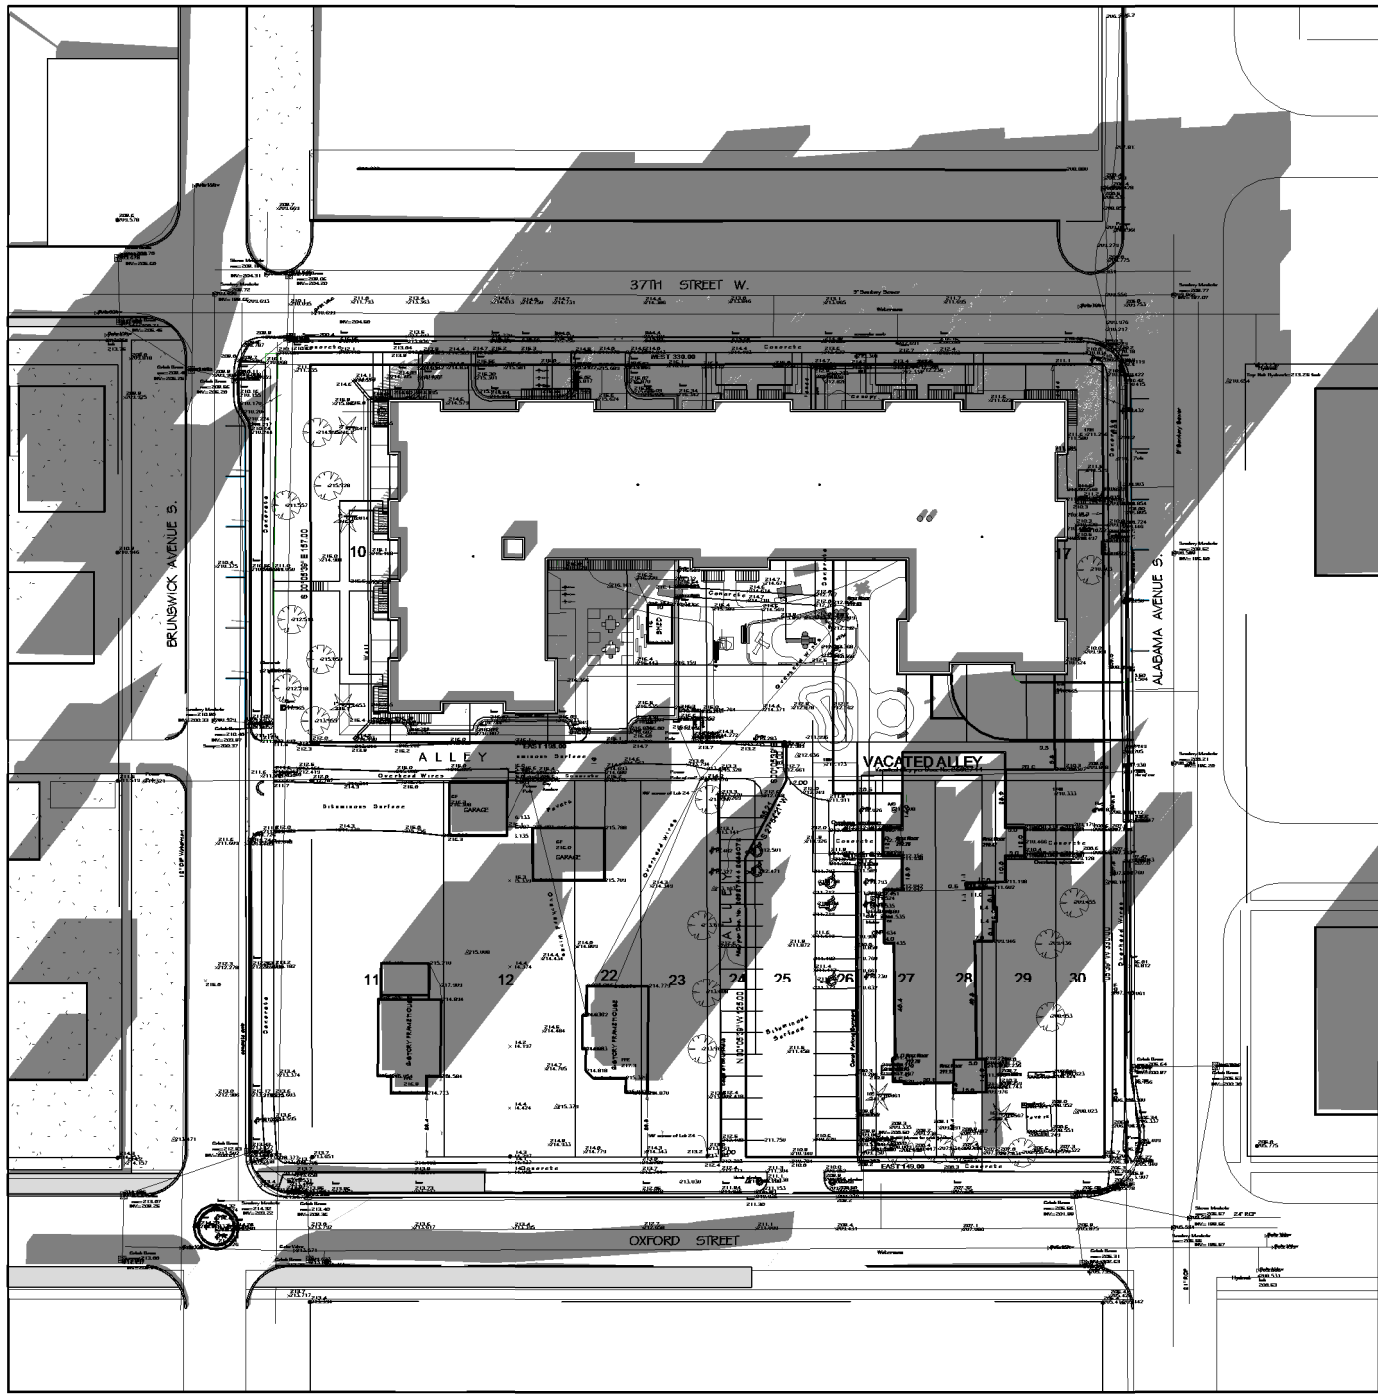


15 JAN 21ST 3 PM
AL103

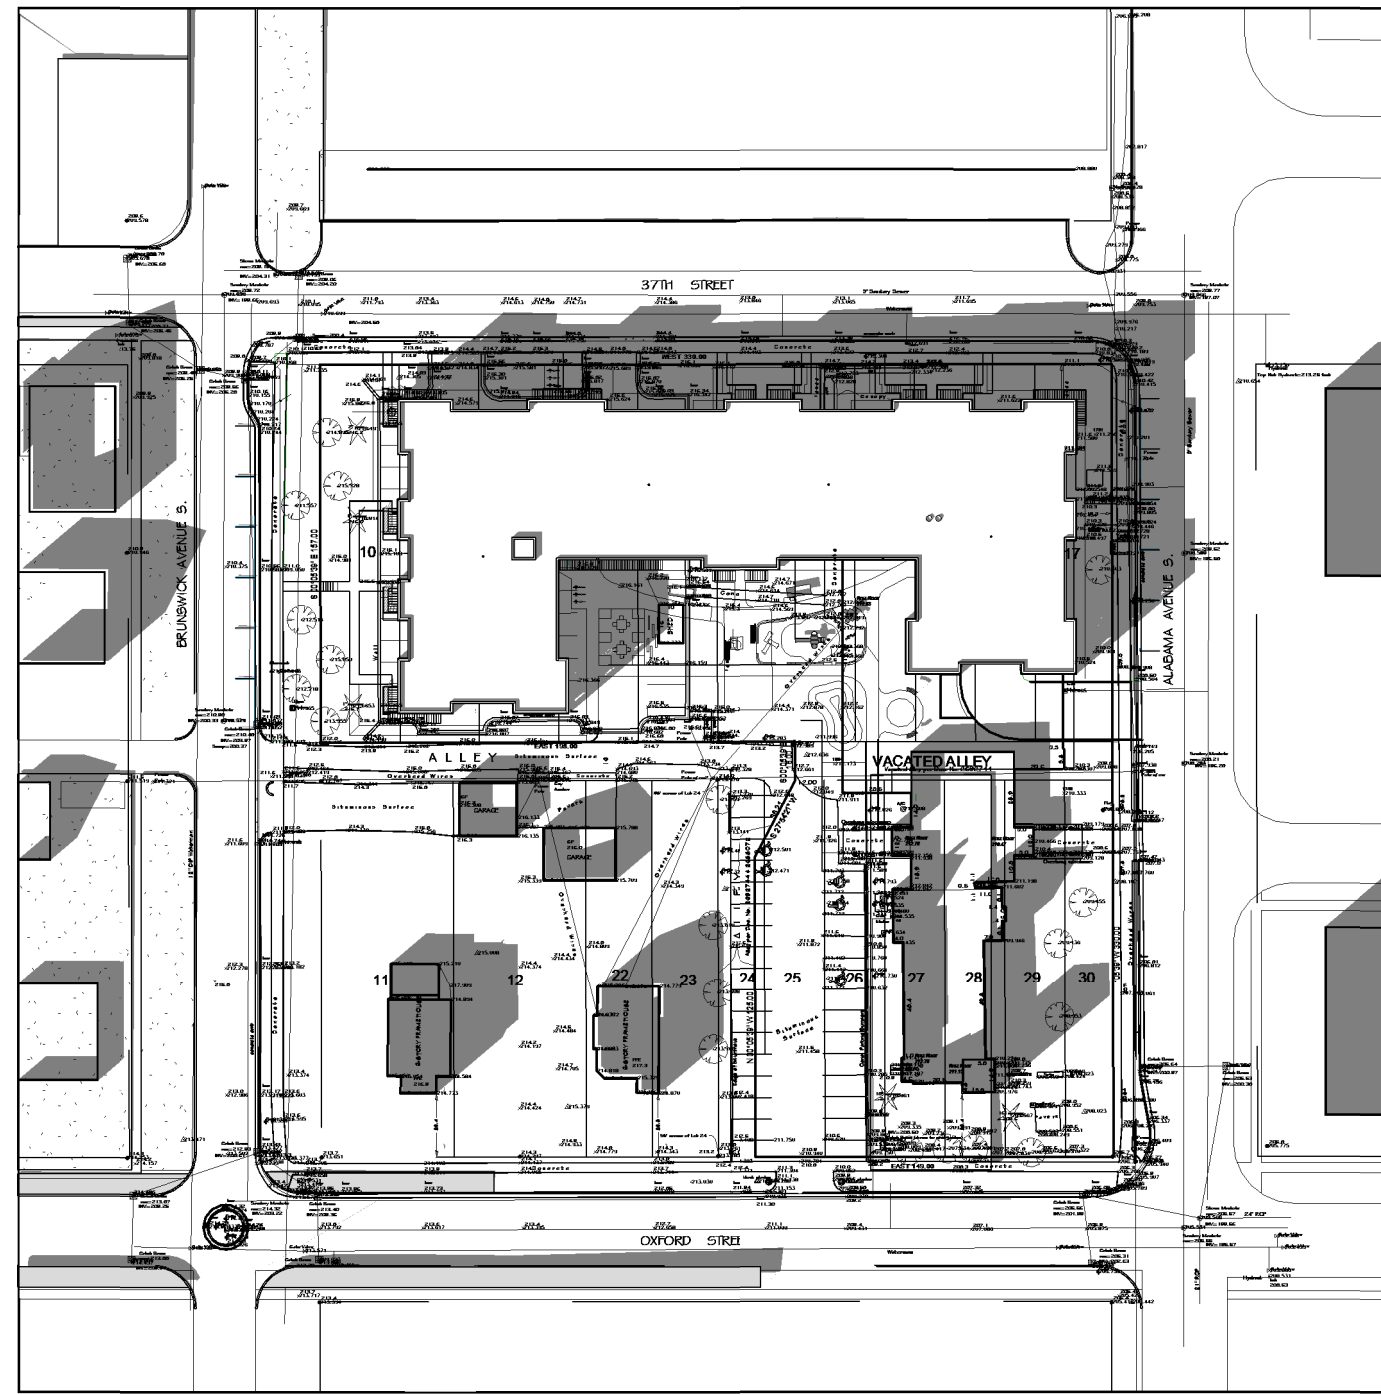


6 SPRING / FALL EQUINOX 3 PM
AL103

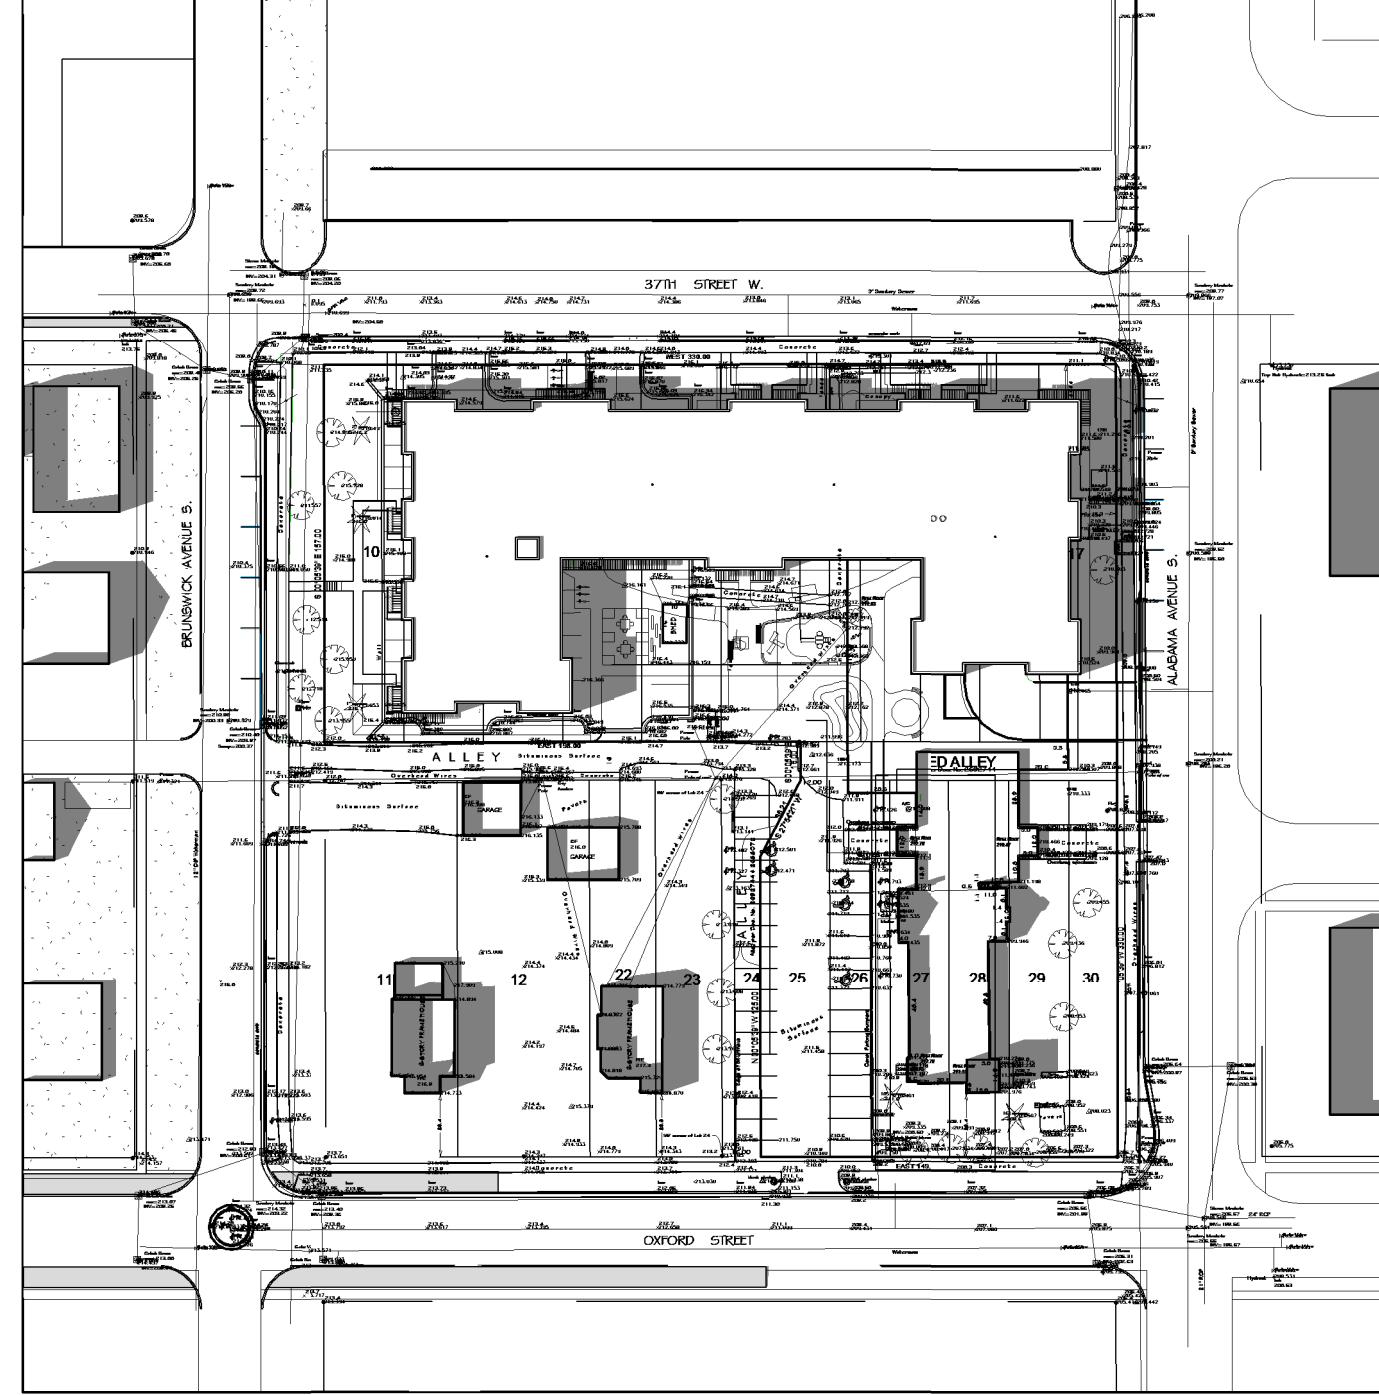


9 SUMMER SOLSTICE 3 PM
AL103

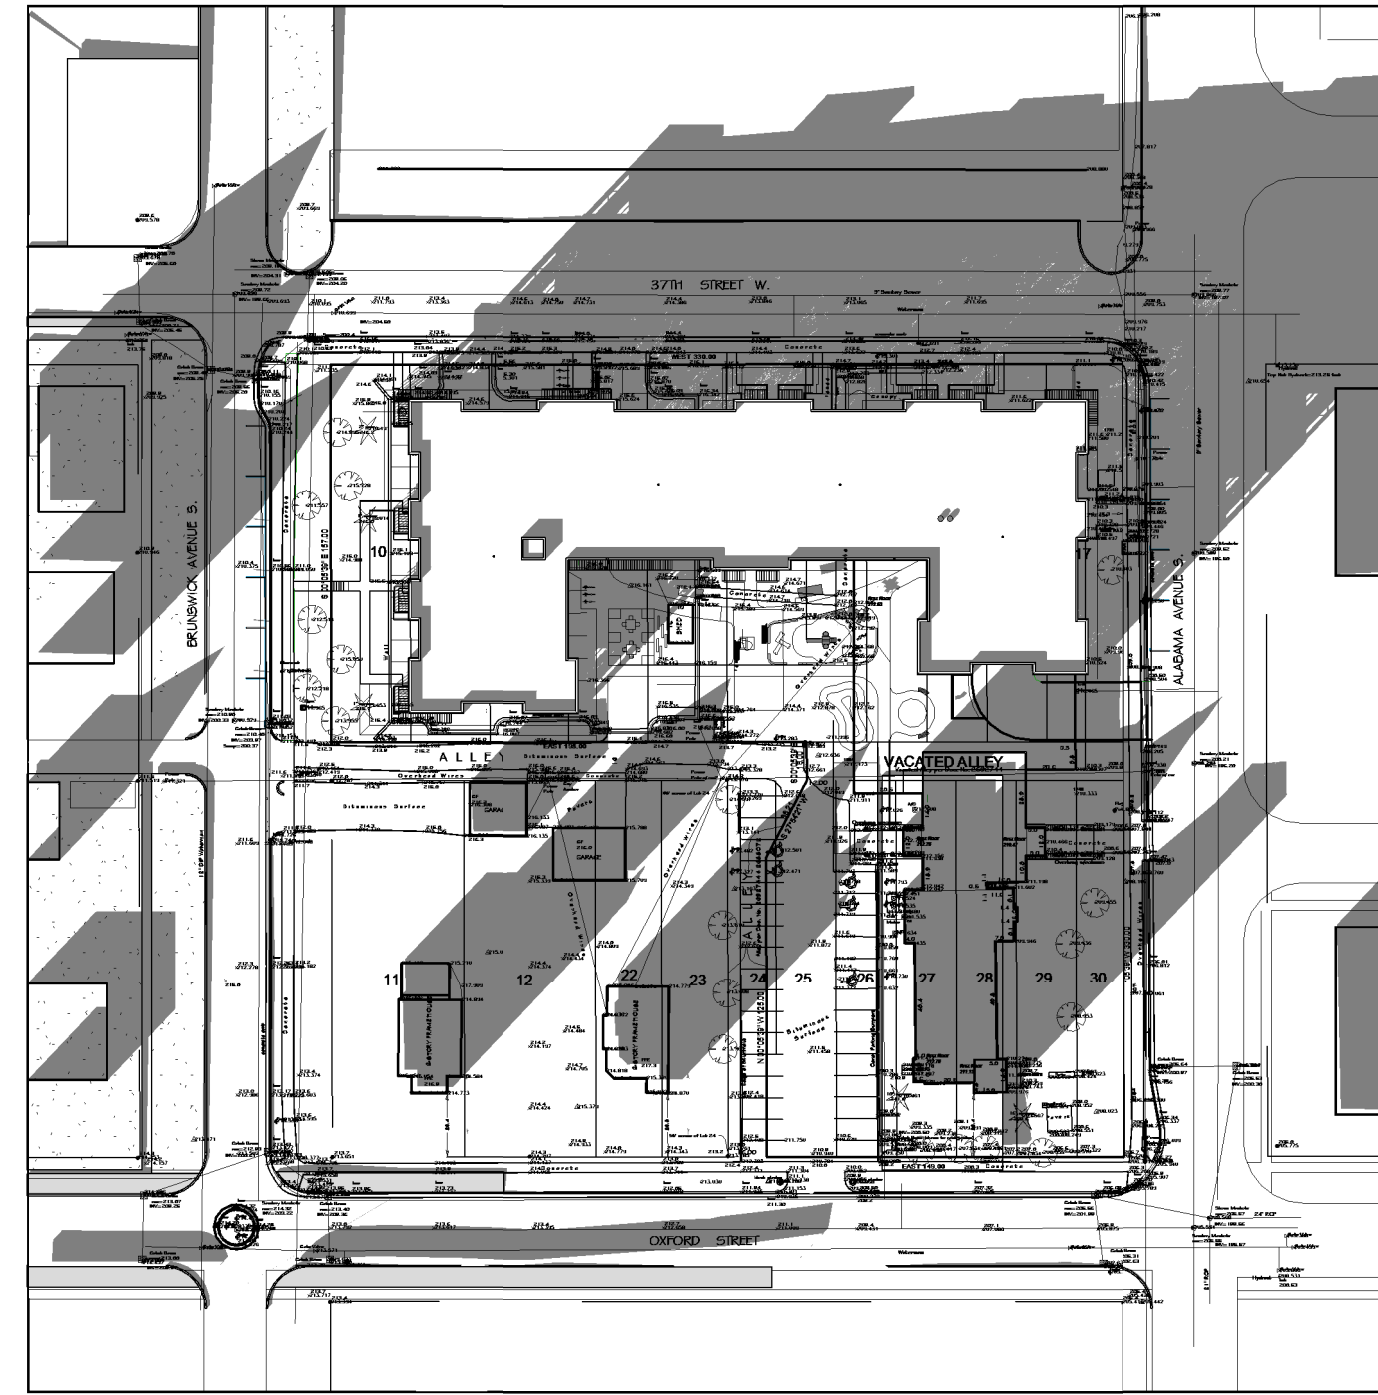


12 NOV 21ST 3 PM
AL103

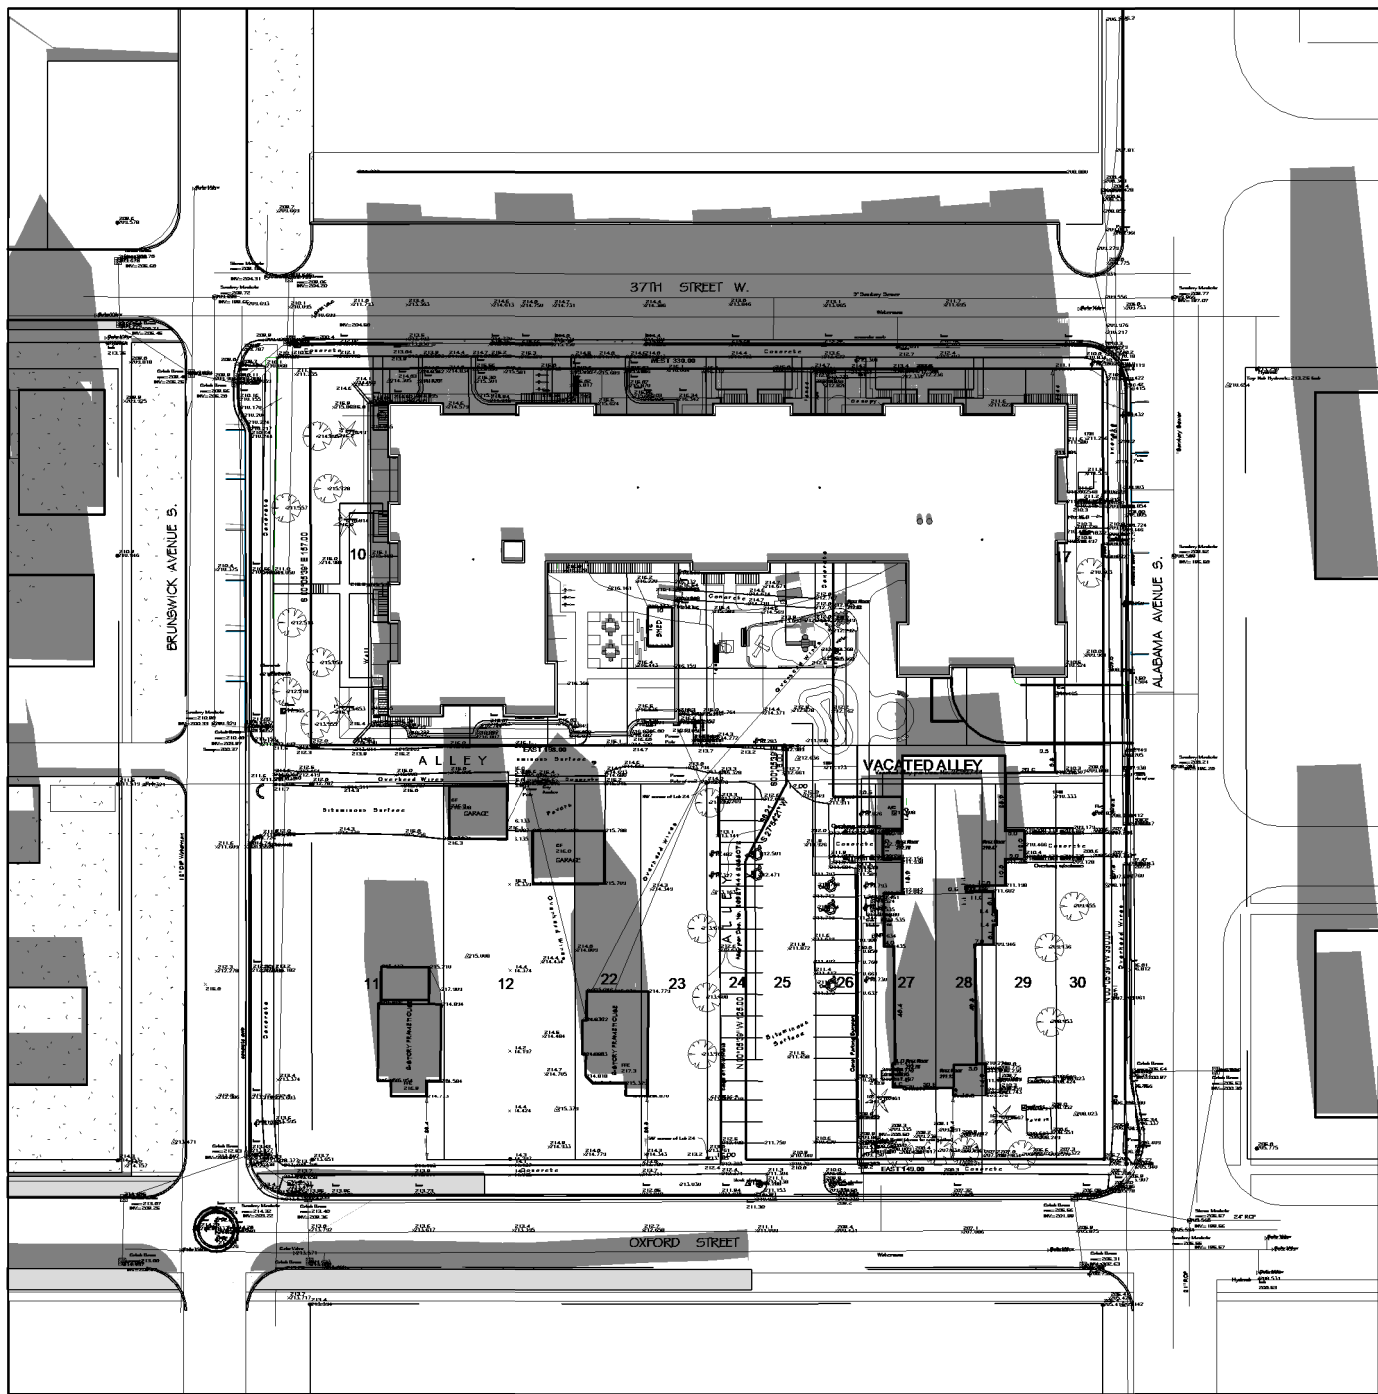


14 JAN 21ST 12 PM
AL103

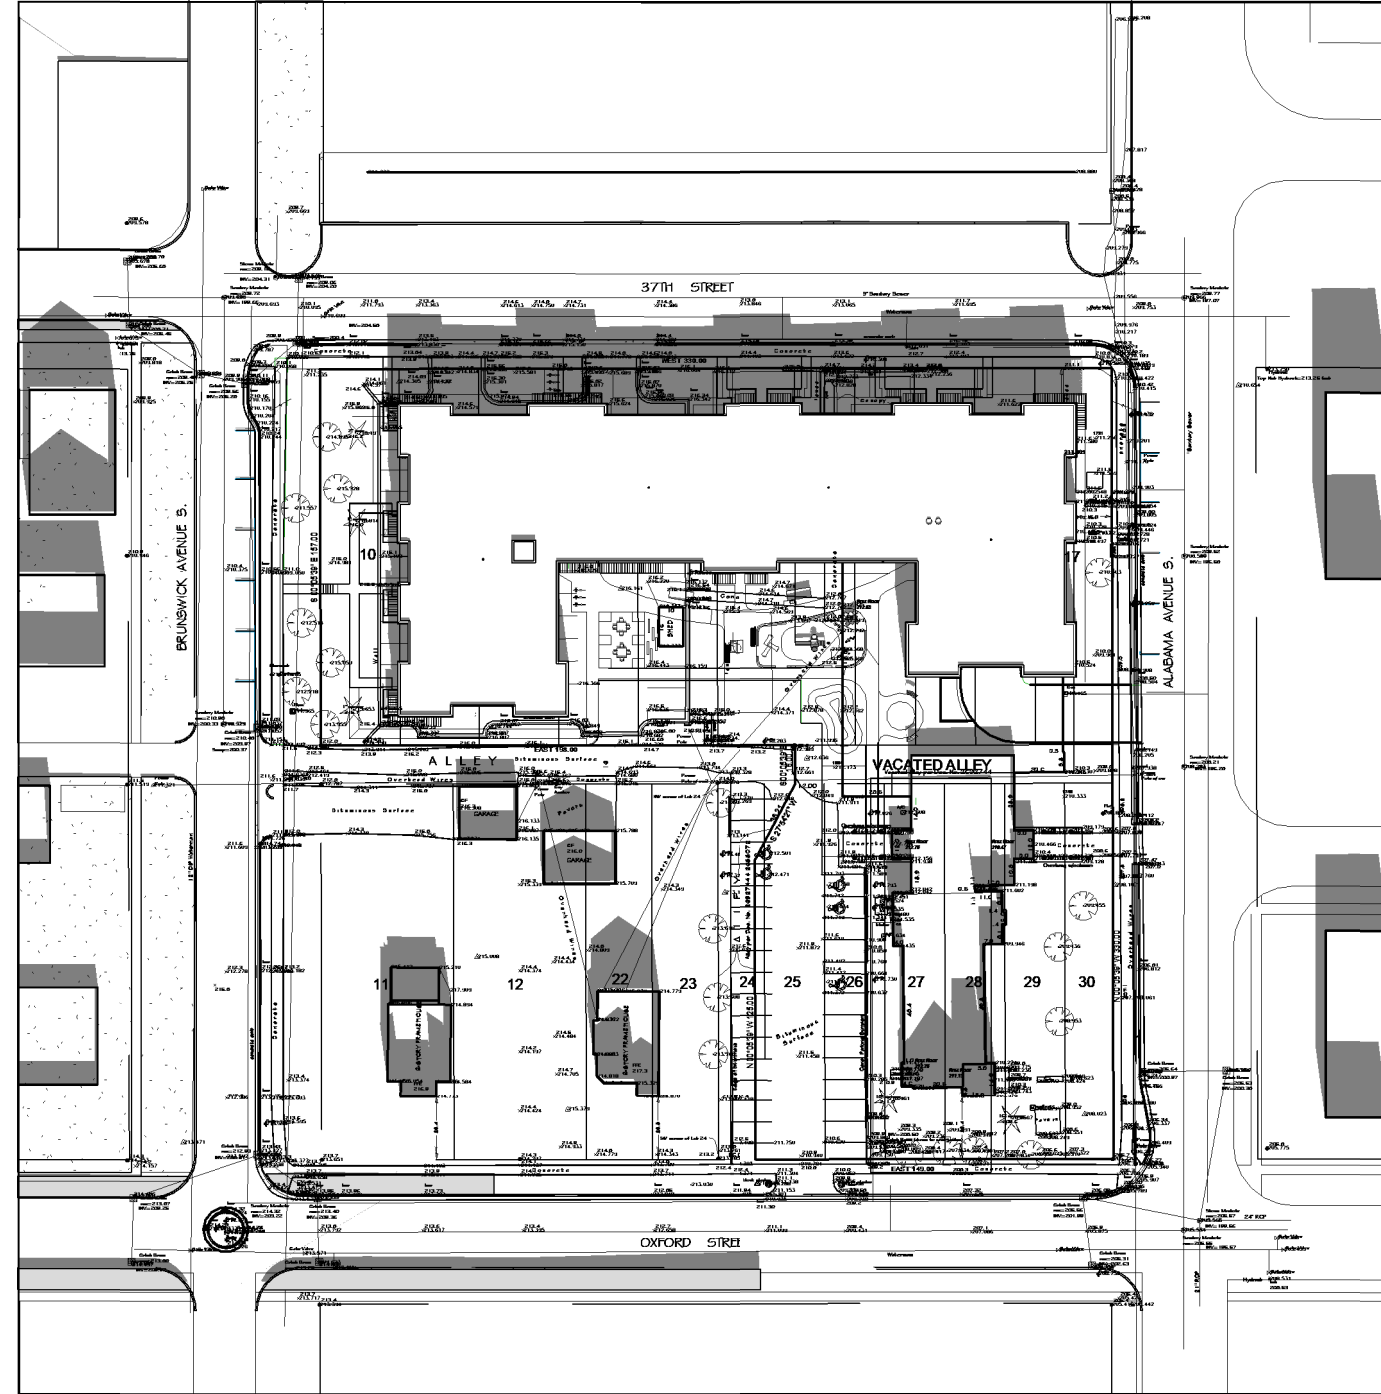


5 SPRING / FALL EQUINOX 12 PM
AL103

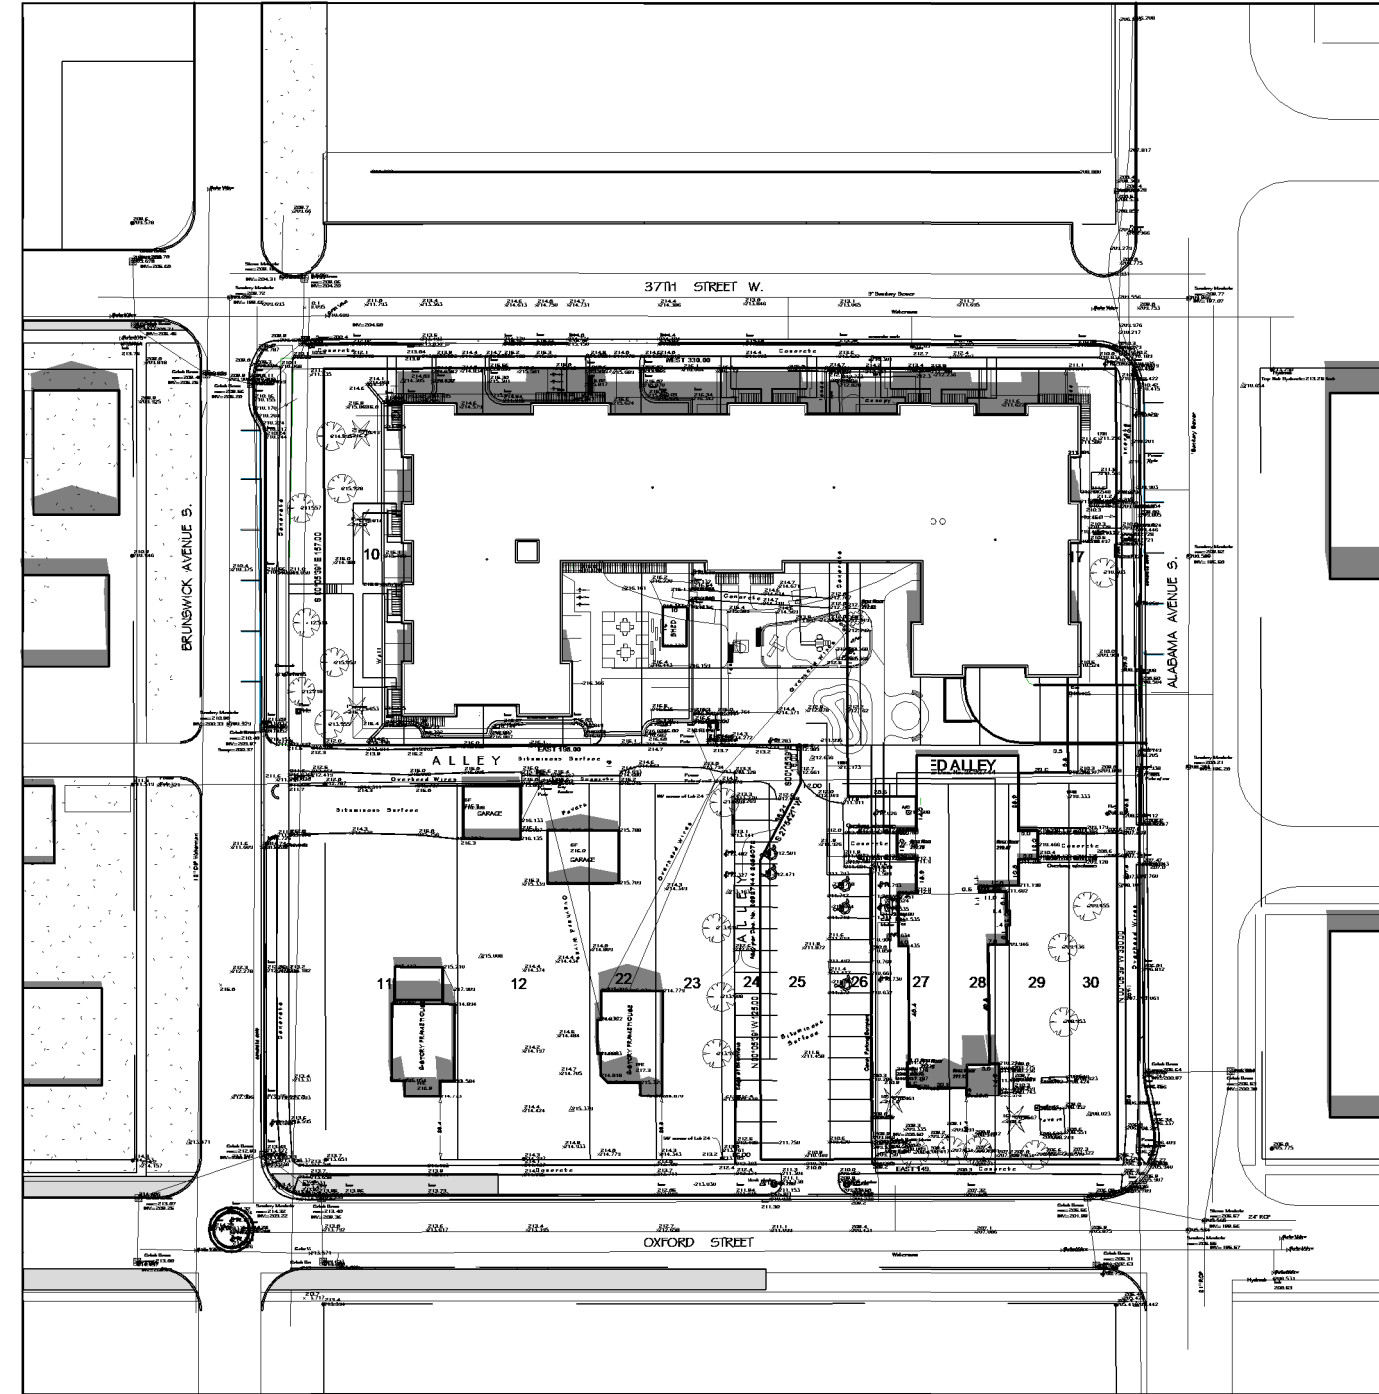


8 SUMMER SOLSTICE 12 PM
AL103

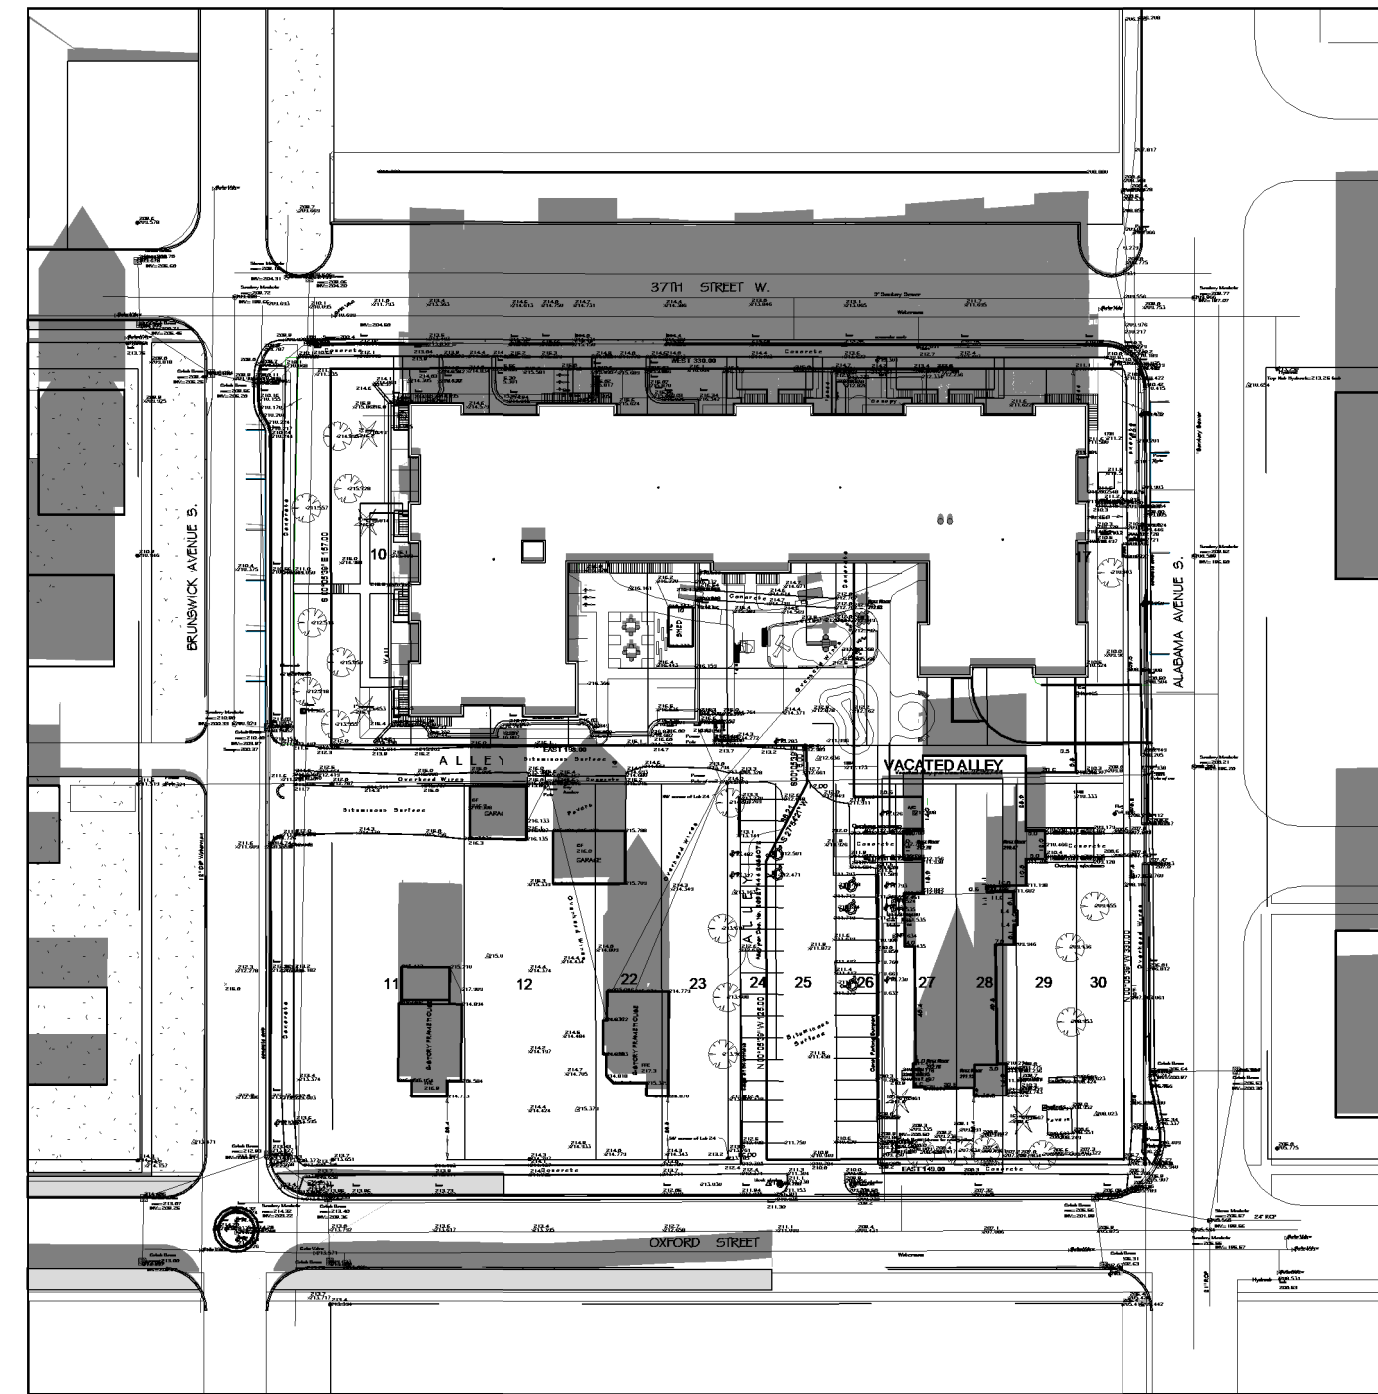


11 NOV 21ST 12 PM
AL103

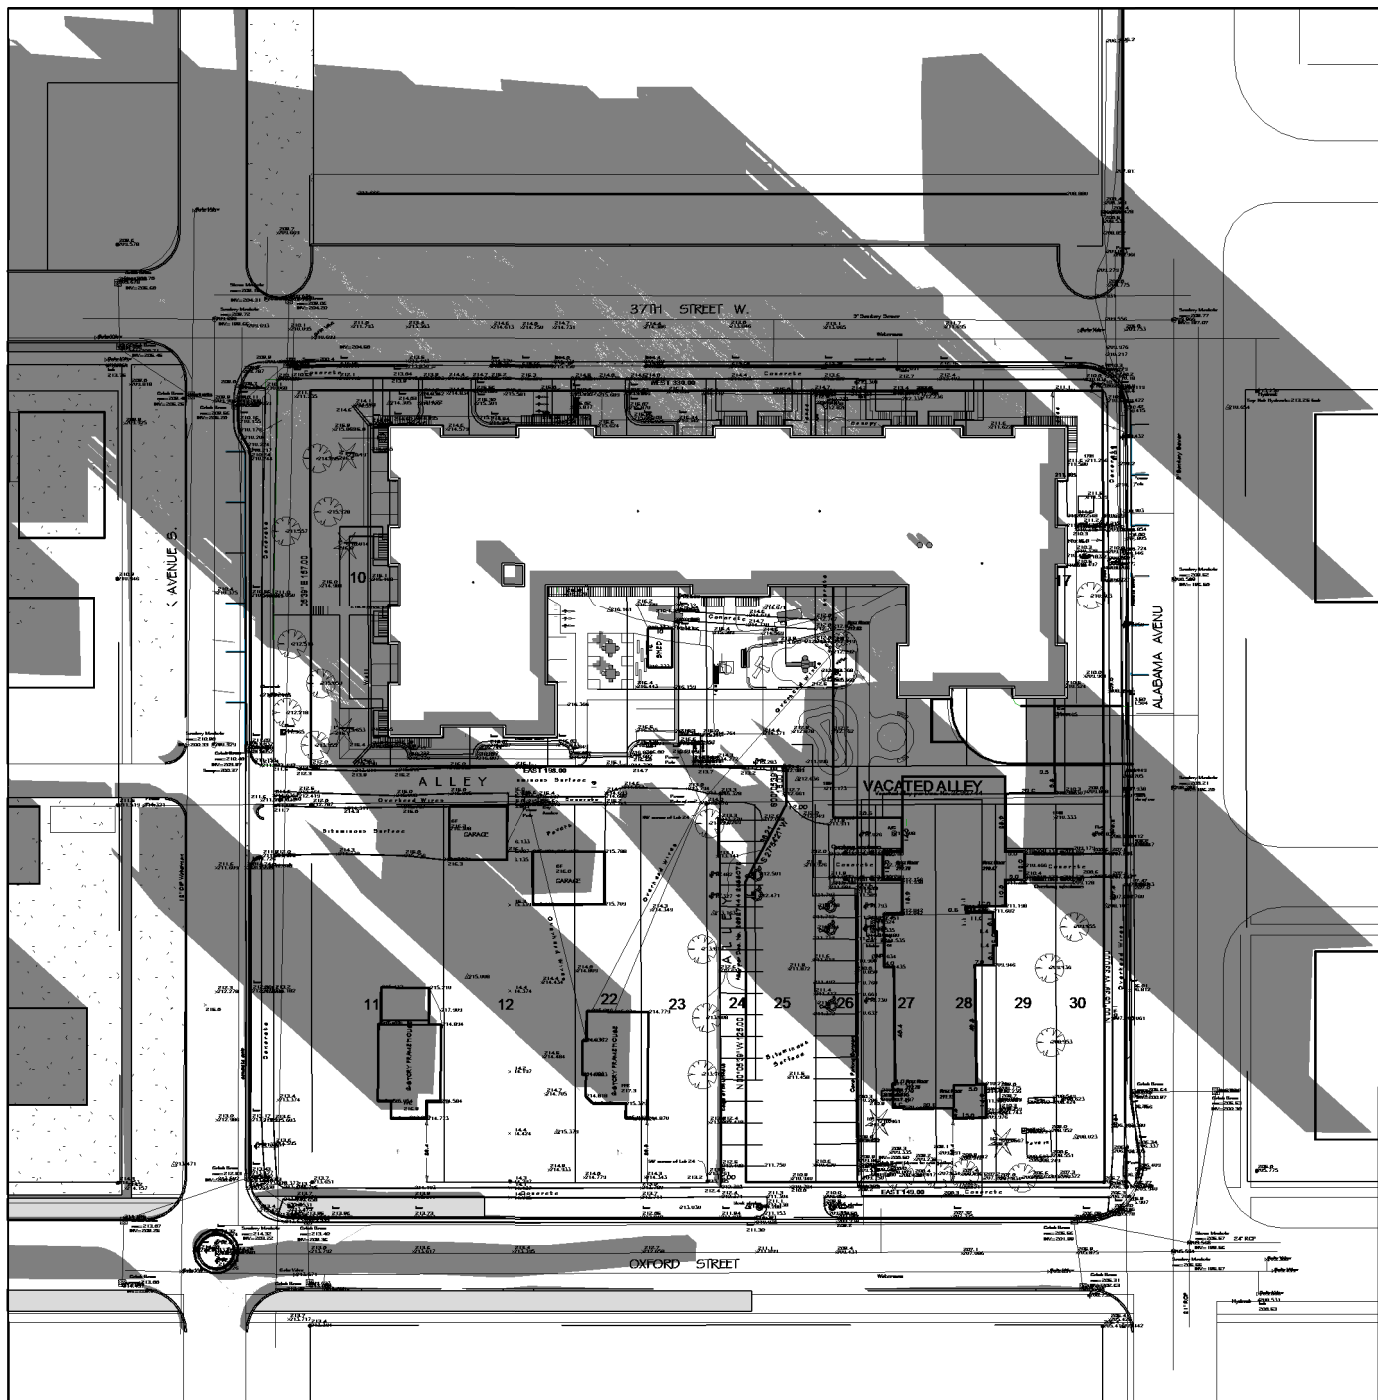


13 JAN 21ST 9 AM
AL103

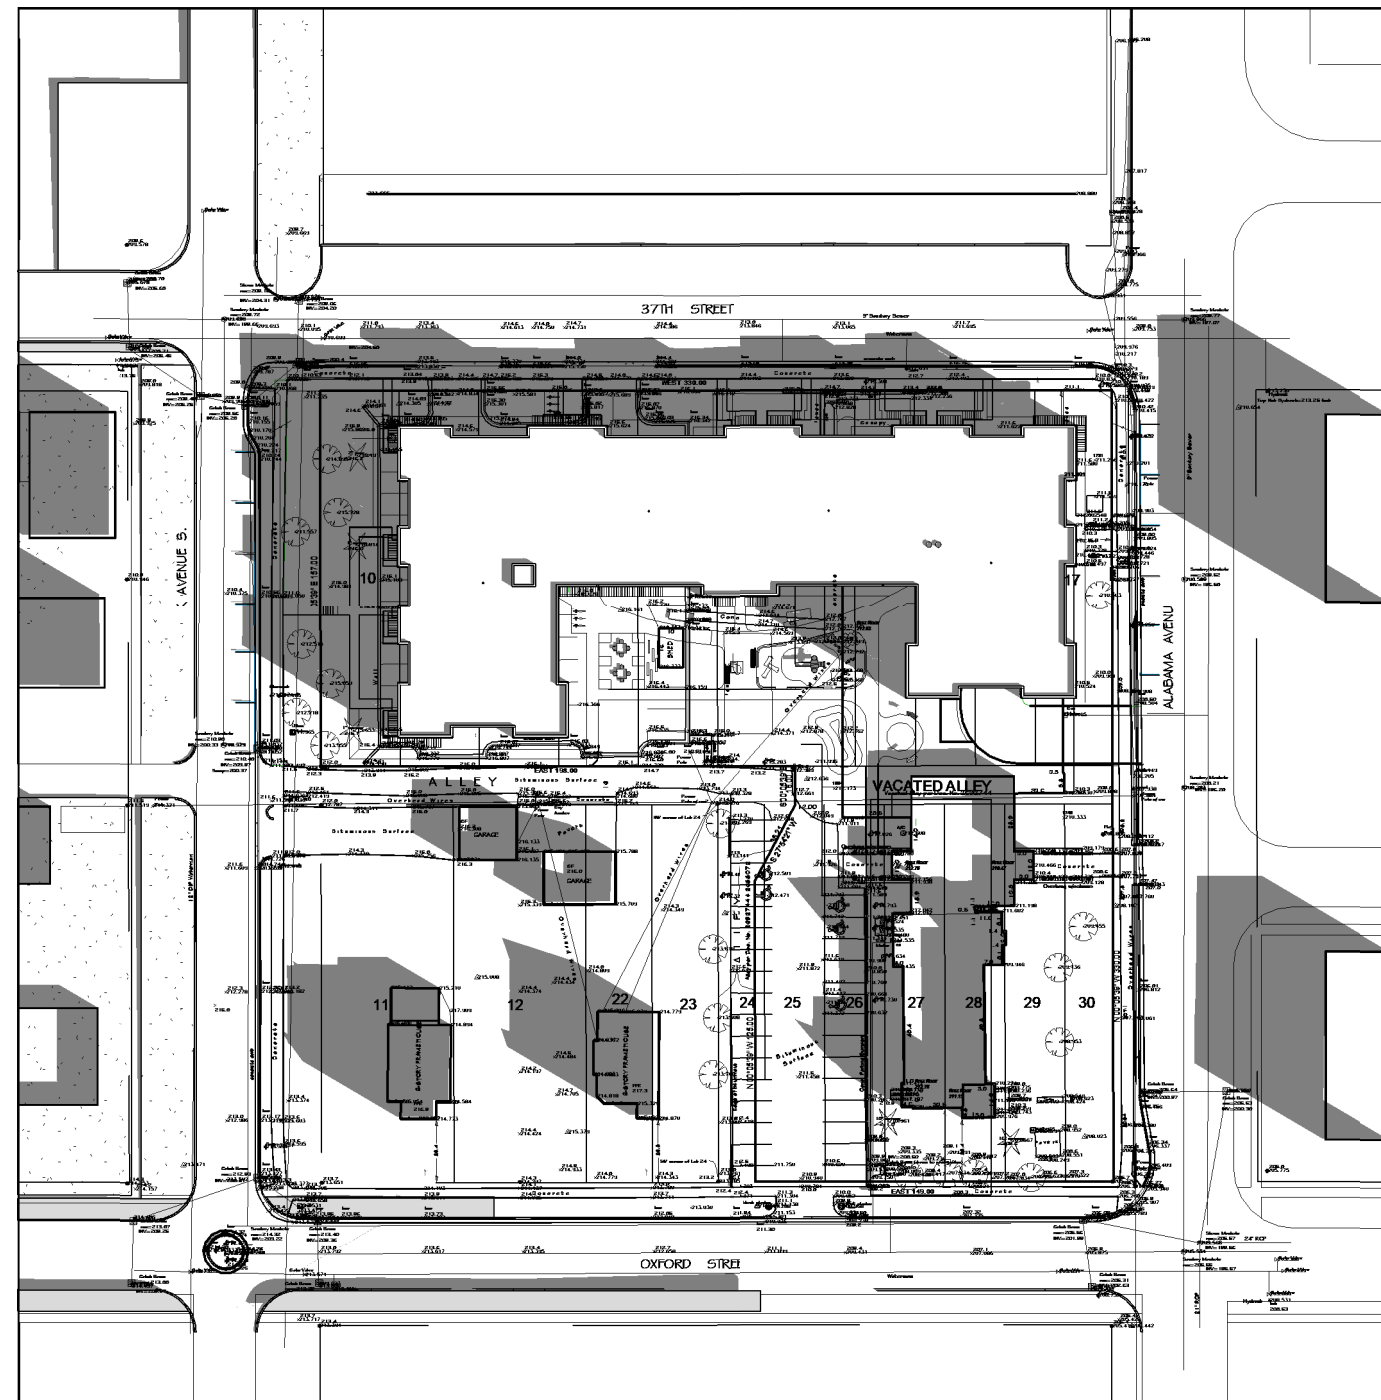

4 SPRING / FALL EQUINOX 9 AM
AL103

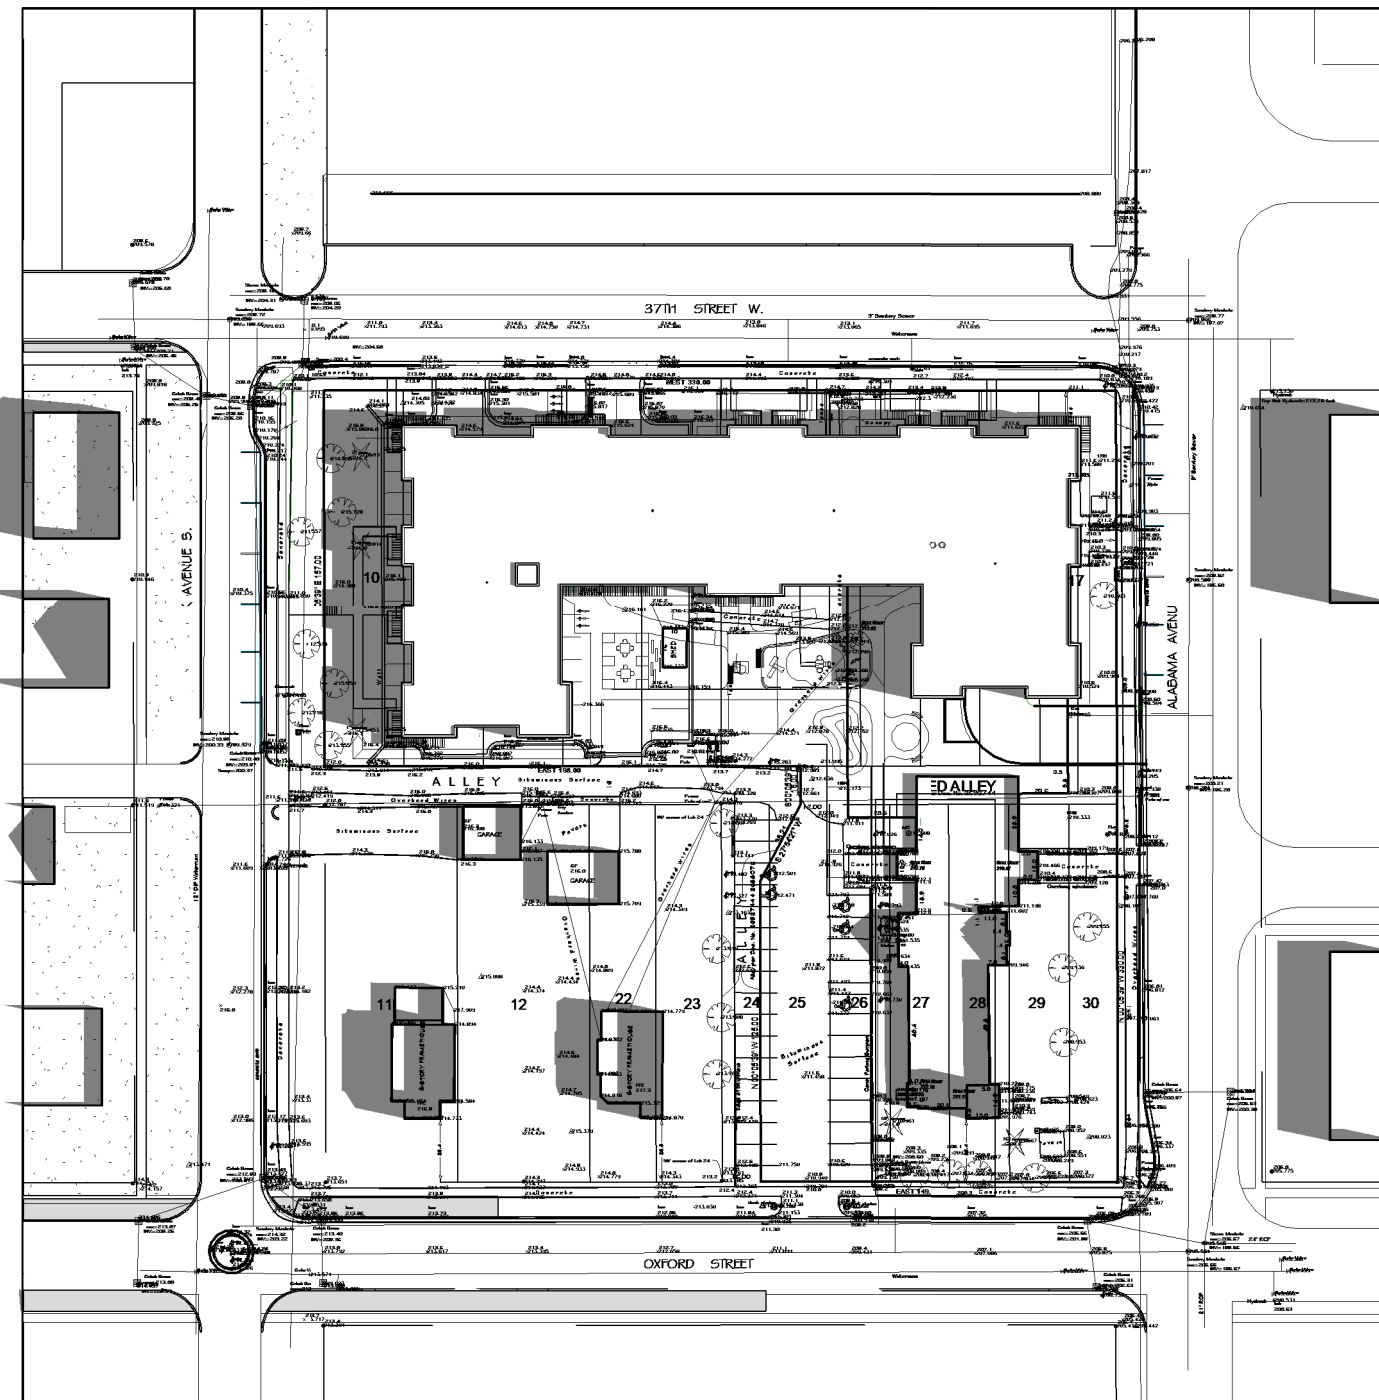

7 SUMMER SOLSTICE 9 AM
AL103

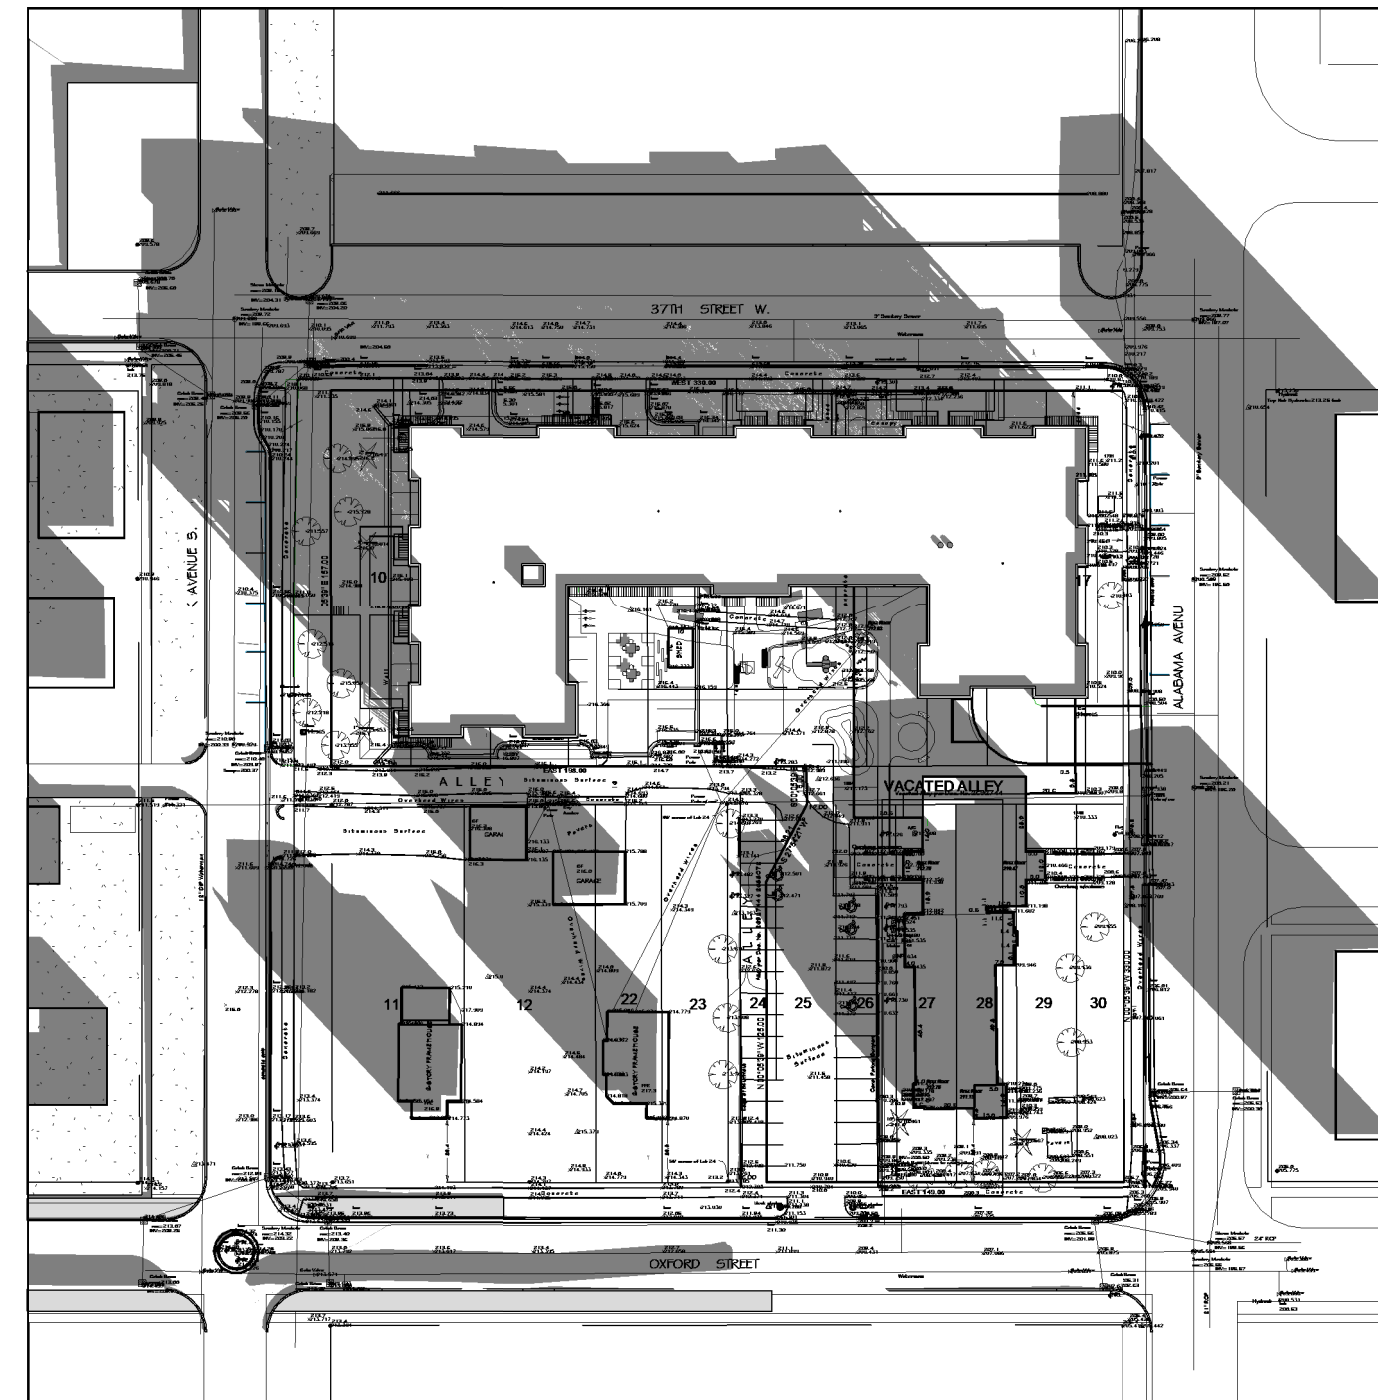

10 NOV 21ST 9 AM
AL103



PPL Union Congregational Housing

3700 Alabama Avenue S, St. Louis Park, MN

URBANWORKS

CONSULTANT

PRELIMINARY

NOT FOR
CONSTRUCTION

PUD RESUBMITTAL
05.27.2020

REVISIONS

DATE	05/08/2020
PROJECT #	19-0037
PHASE	SD
DRAWN BY	MEB
CHECKED BY	MEB

SHADOW STUDY

AL103

© URBANWORKS ARCHITECTURE LLC 2020
901 NORTH THIRD STREET, SUITE 145, MINNEAPOLIS, MN 55401