


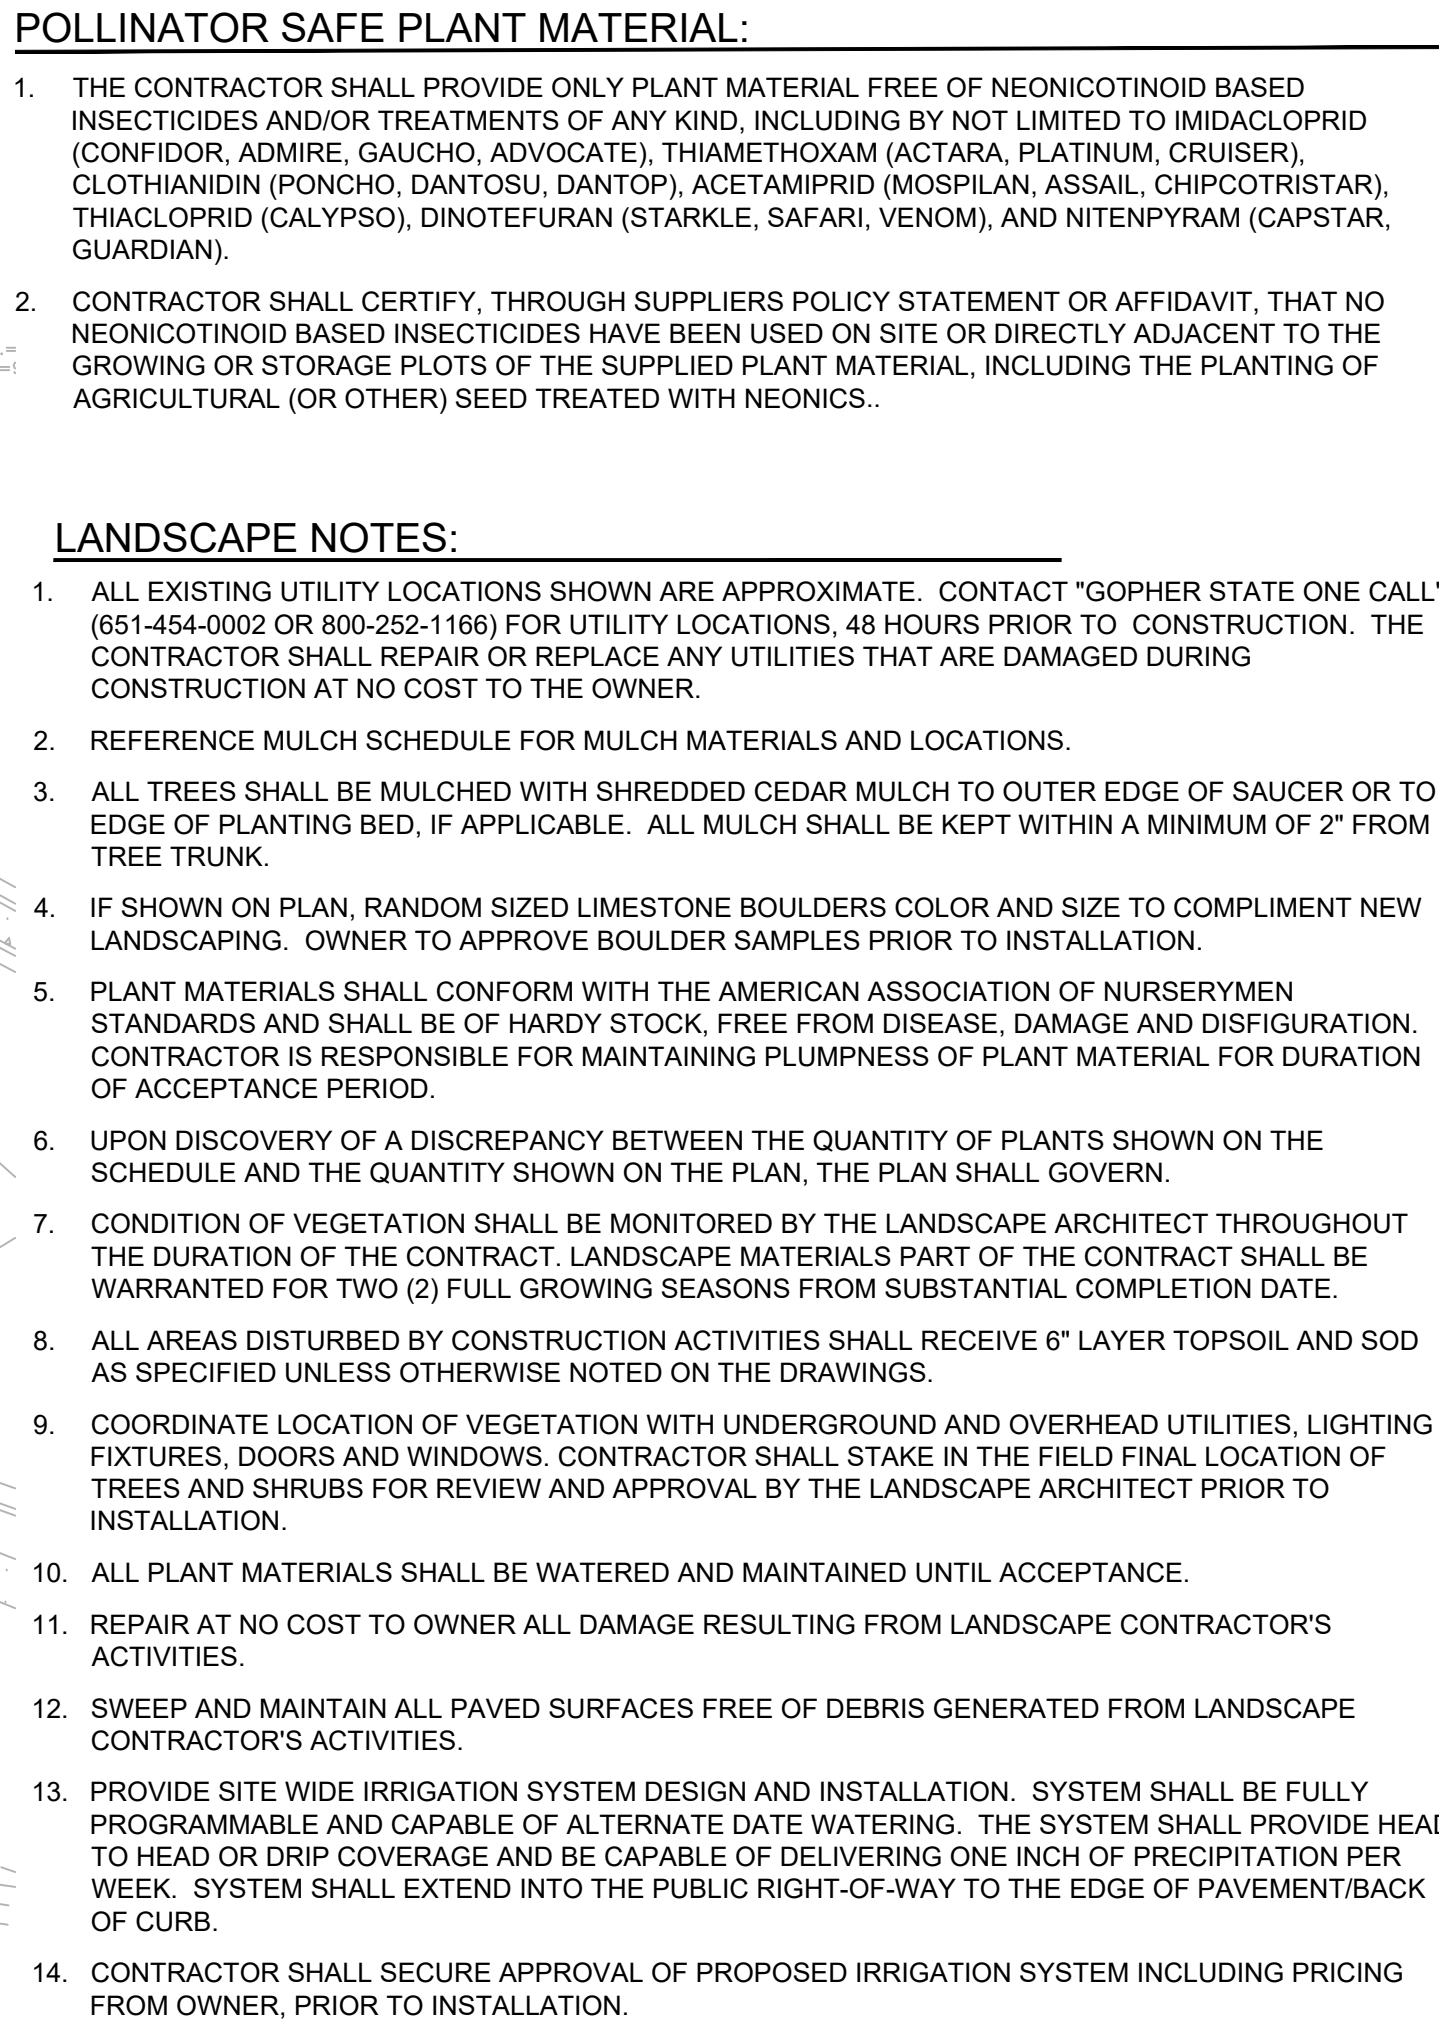

PLANT SCHEDULE SITE

SYMBOL	QTY	COMMON / BOTANICAL NAME	SIZE
GROUND COVERS			
	675 sf	Rock Maintenance Strip / Rock Maintenance Strip 1" - 3" Washed river rock, uniform in size over filter fabric, composed of round rocks that may be varied in color. Include aluminum edging as shown on plan, or as needed. See detail.	Mulch
	3,963 sf	Blue Grass Based / Sod Commercial grade, locally grown, well rooted sod blend of improved Kentucky Bluegrass w/ uniform color, leaf texture, density and varieties consisting of a minimum of two and no more than four common cultivars.	Sod



DECORATIVE BOULDERS (ROUNDED & BLOCK STYLE), 18"-30" DIA.



1" = 20'-0"

10'-0" 0 20'-0"

LINDSAY-KNOLLWOOD 2, LLC

11.0

PLANTING SEASON SCHEDULE			
SEASON	CONIFEROUS	DECIDUOUS	REMARKS
SPRING PLANTING	APRIL 15 - JUNE 15	APRIL 15 - JUNE 15	
FALL PLANTING	AUGUST 21 - SEPTEMBER 30	AUGUST 15 - NOVEMBER 15	

NOTE: ADJUSTMENTS TO PLANTING DATES MUST BE APPROVED IN WRITING BY THE LANDSCAPE ARCHITECT.

LANDSCAPE REQUIREMENTS

6 SHRUB PER 1000 SQ. FT. OF TOTAL BUILDING FOOTPRINT, OR 6 SHRUB PER 50 LF OF SITE PERIMETER, WHICHEVER IS GREATER

*TOTAL TREES BEING SAVED ON SITE:	0
TOTAL SHRUBS BEING SAVED ON SITE:	0
TOTAL SHRUBS NEEDED ON SITE:	92

SEE SHEET L1.1 FOR PLANTING SCHEDULE
SEE SHEET LT1.0 FOR EXTERIOR LIGHTING PLAN