



**Blumentals
Architecture**

1600 Marshall Street NE, Suite 1
Minneapolis, MN 55413
612/331-2222
info@blumentals.com

**PRELIMINARY
DRAWINGS**
• NOT FOR CONSTRUCTION

△ ISSUES / REVISIONS
08/15/2025 City Submittal

EXISTING CONDITIONS

VERIFY ALL EXISTING CONSTRUCTION
DIMENSIONS, ELEVATIONS AND
CONDITIONS BEFORE STARTING ANY
CONSTRUCTION. REVIEW ANY
DISCREPANCIES WITH THE ARCHITECT.
ADJUST NEW CONSTRUCTION AS
REQUIRED.


**Bickham Court Apartments
Renovation and New
Community Building**

2759 Louisiana Ct.
St. Louis Park, MN 55426


B/A Project Number: **624-23**

SHADOW STUDY - NEW
ADMINISTRATIVE BUILDING


A408

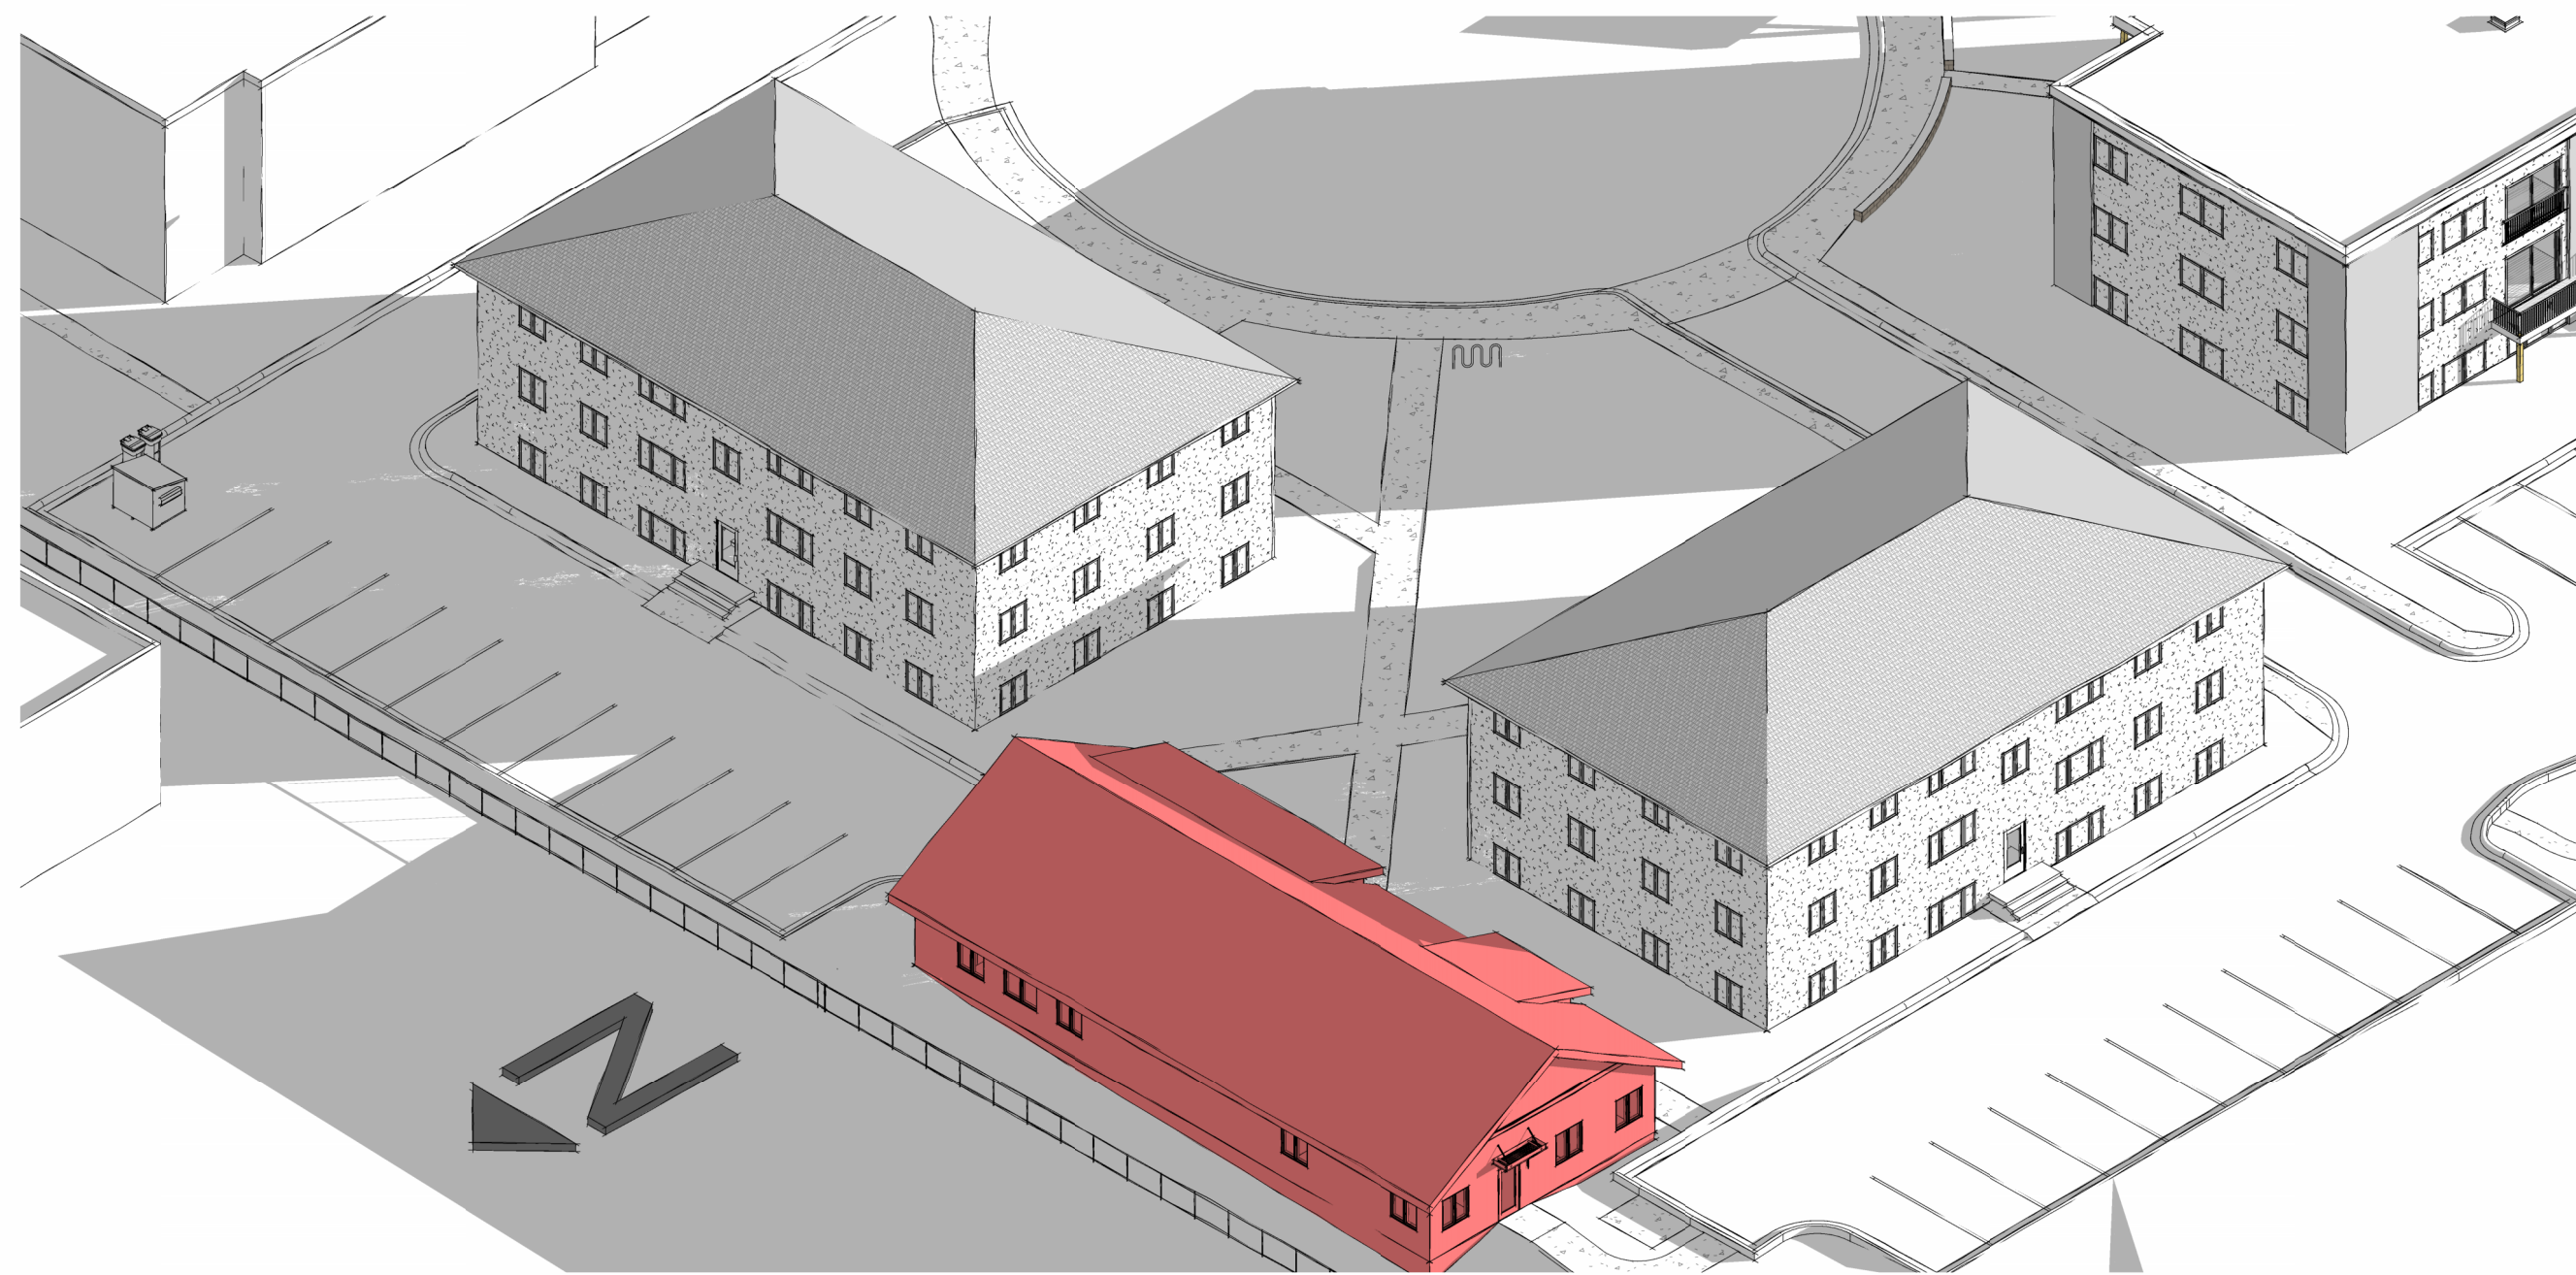


6 SHADOW STUDY - DECEMBER 3PM

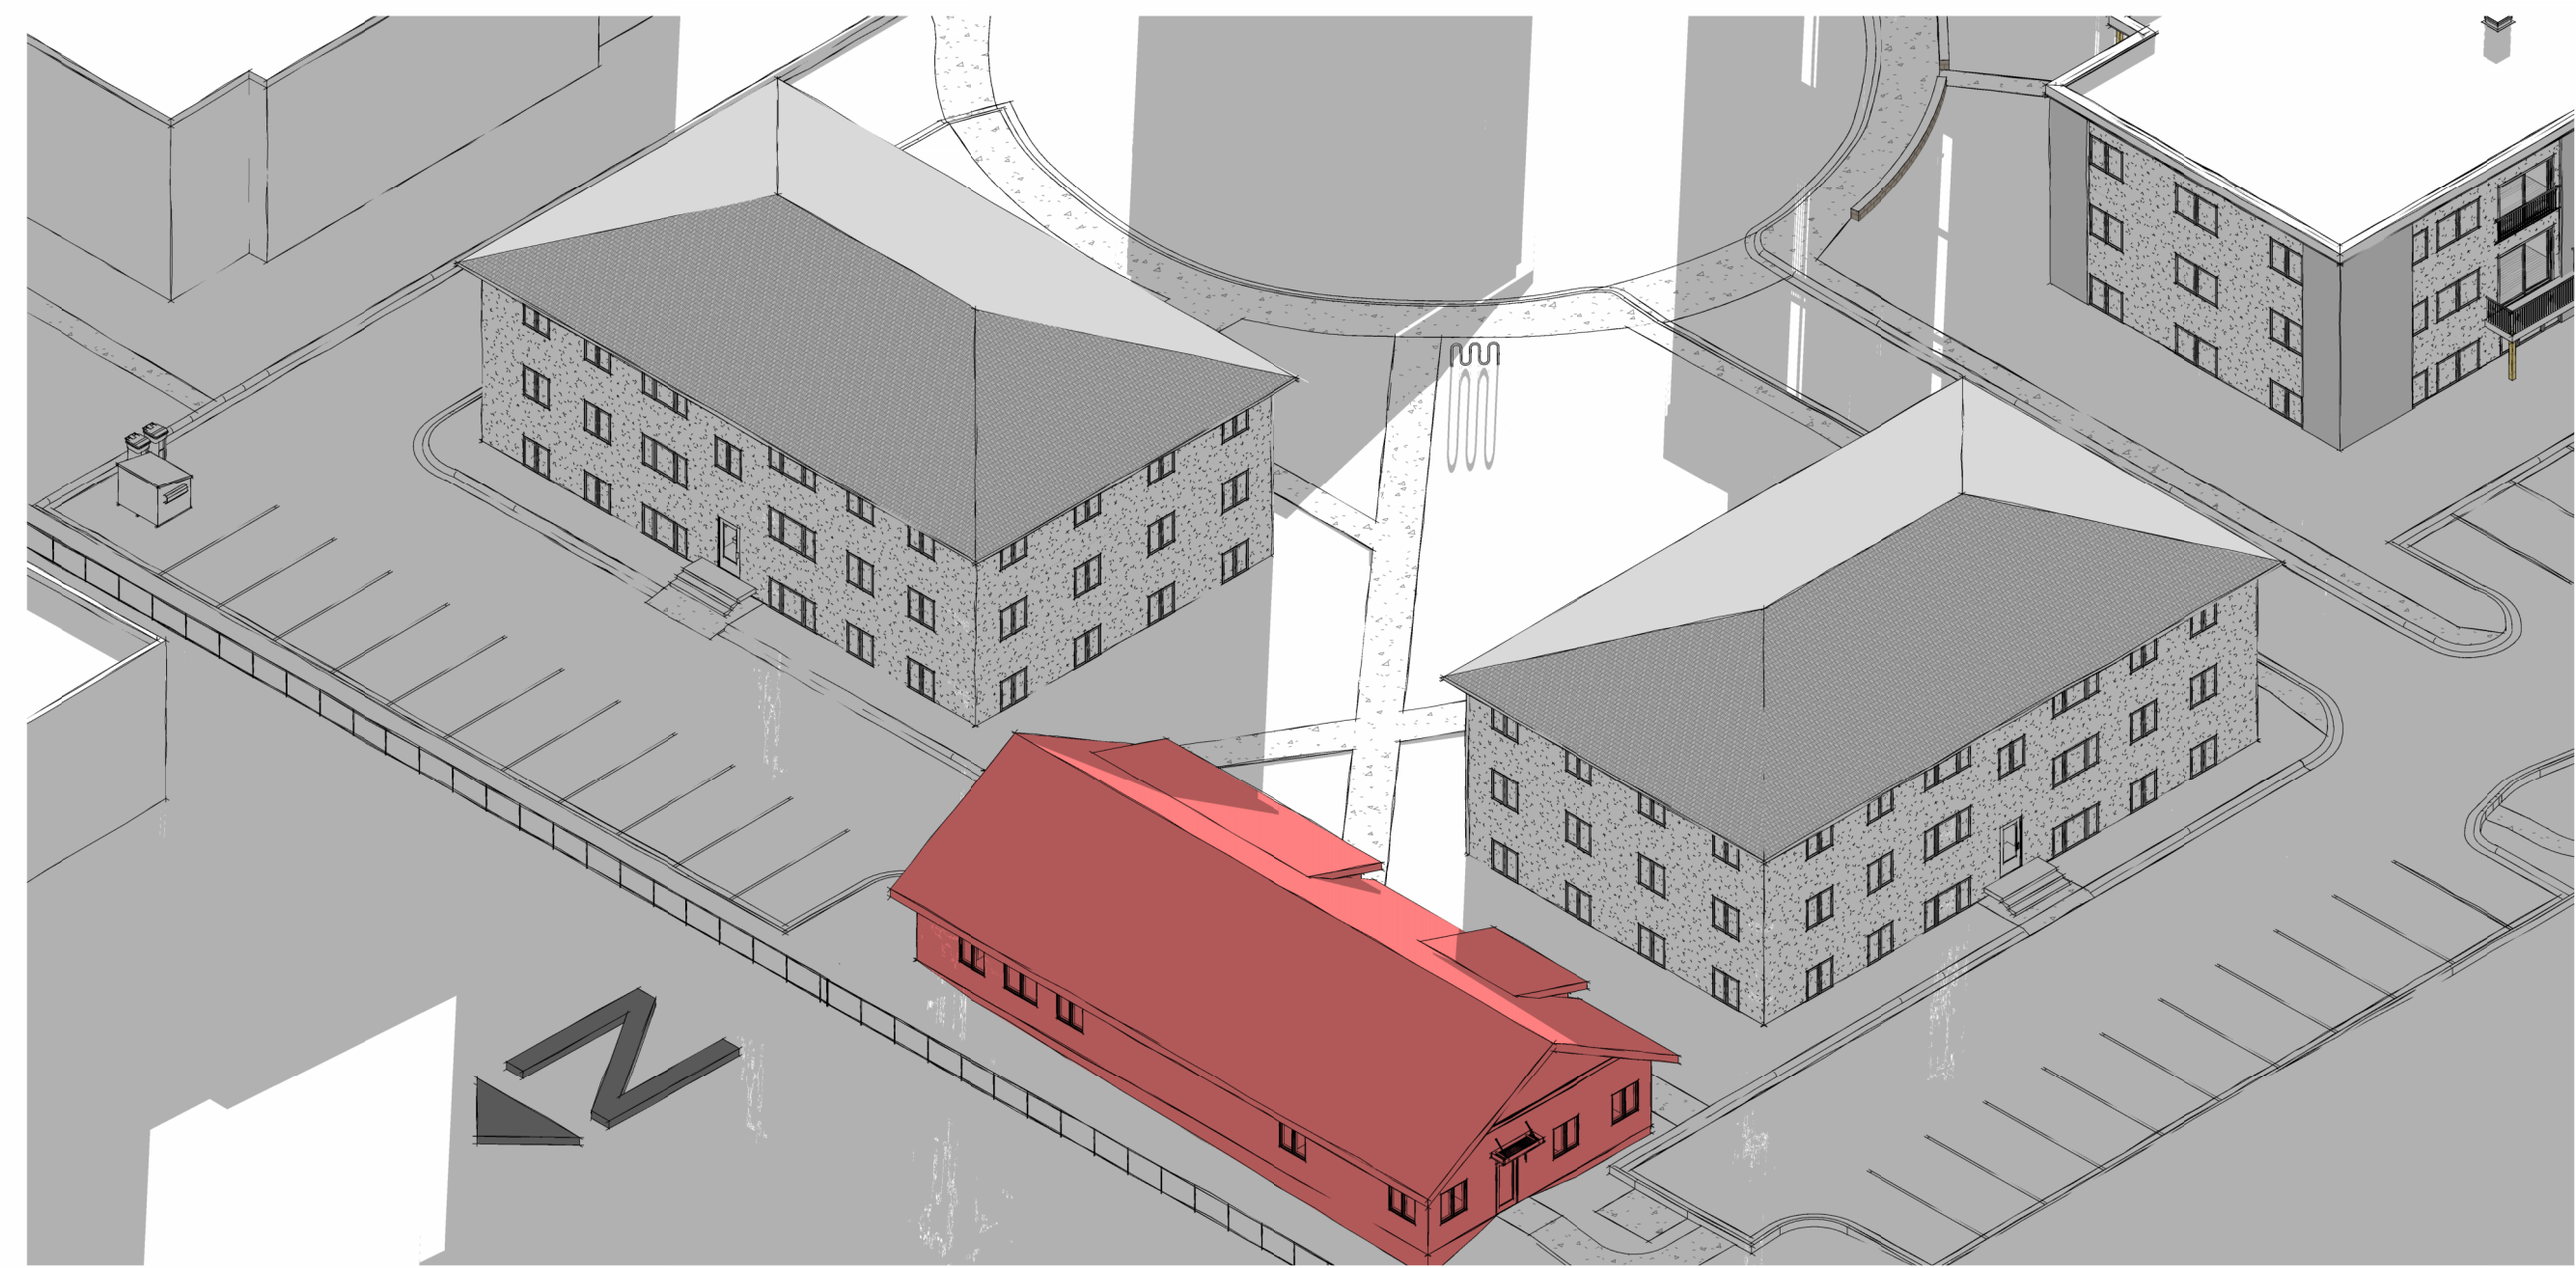


5 SHADOW STUDY - DECEMBER 9AM

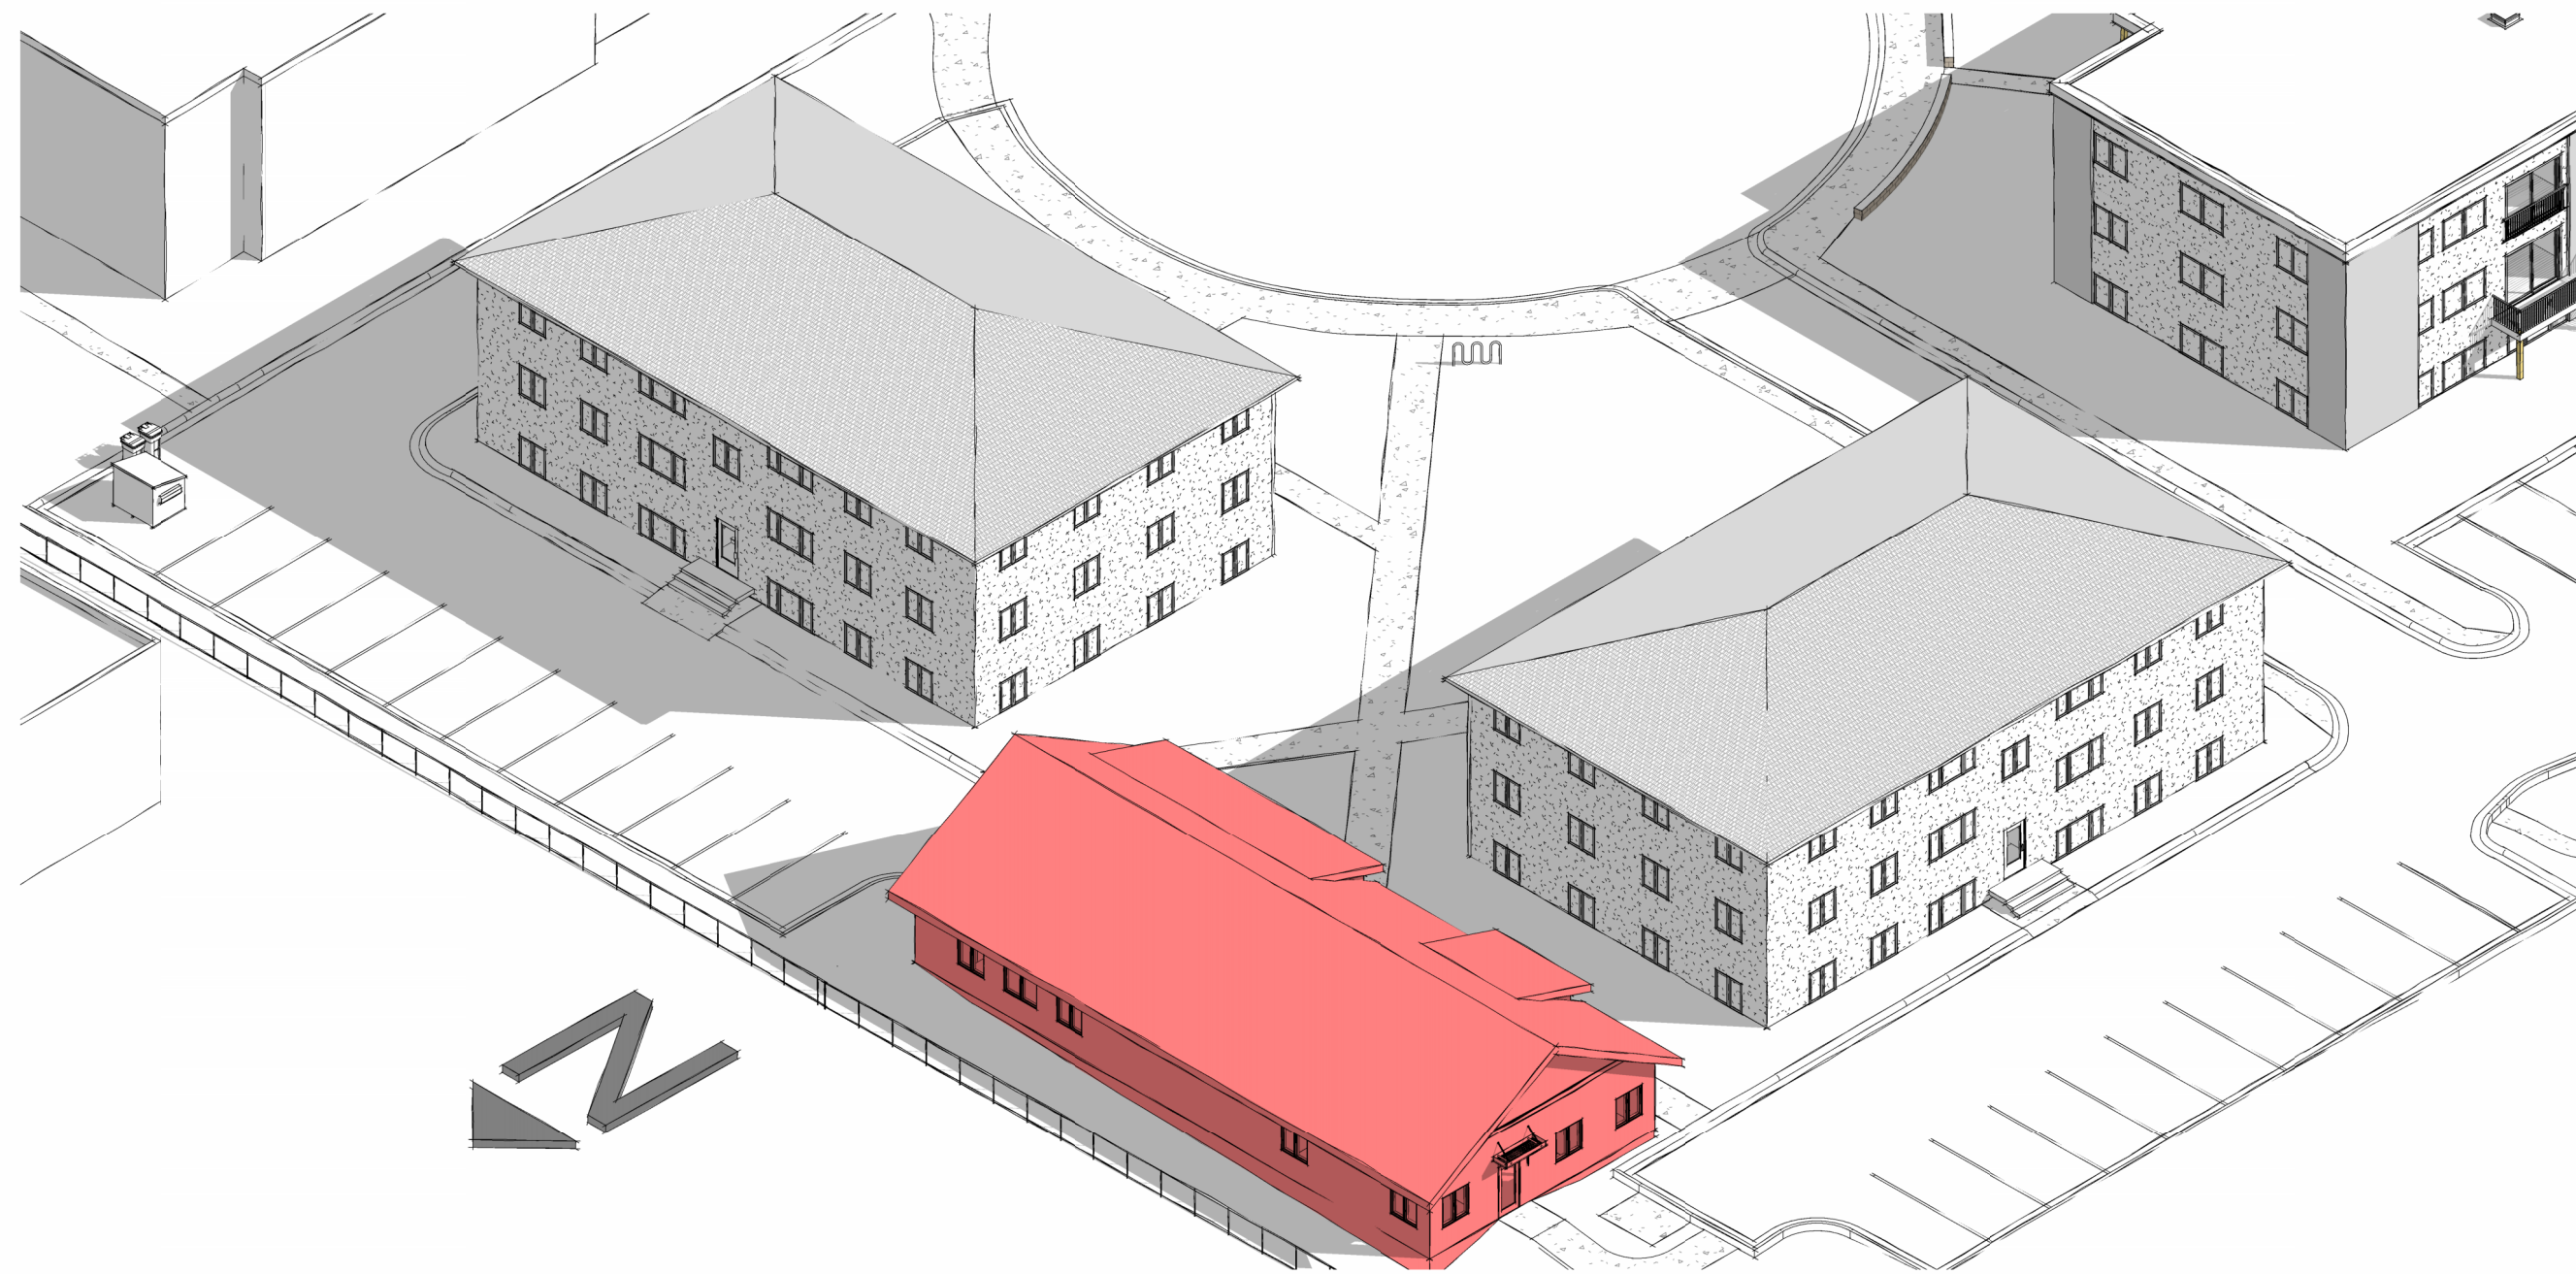

4 SHADOW STUDY - MARCH/SEPTEMBER 3PM

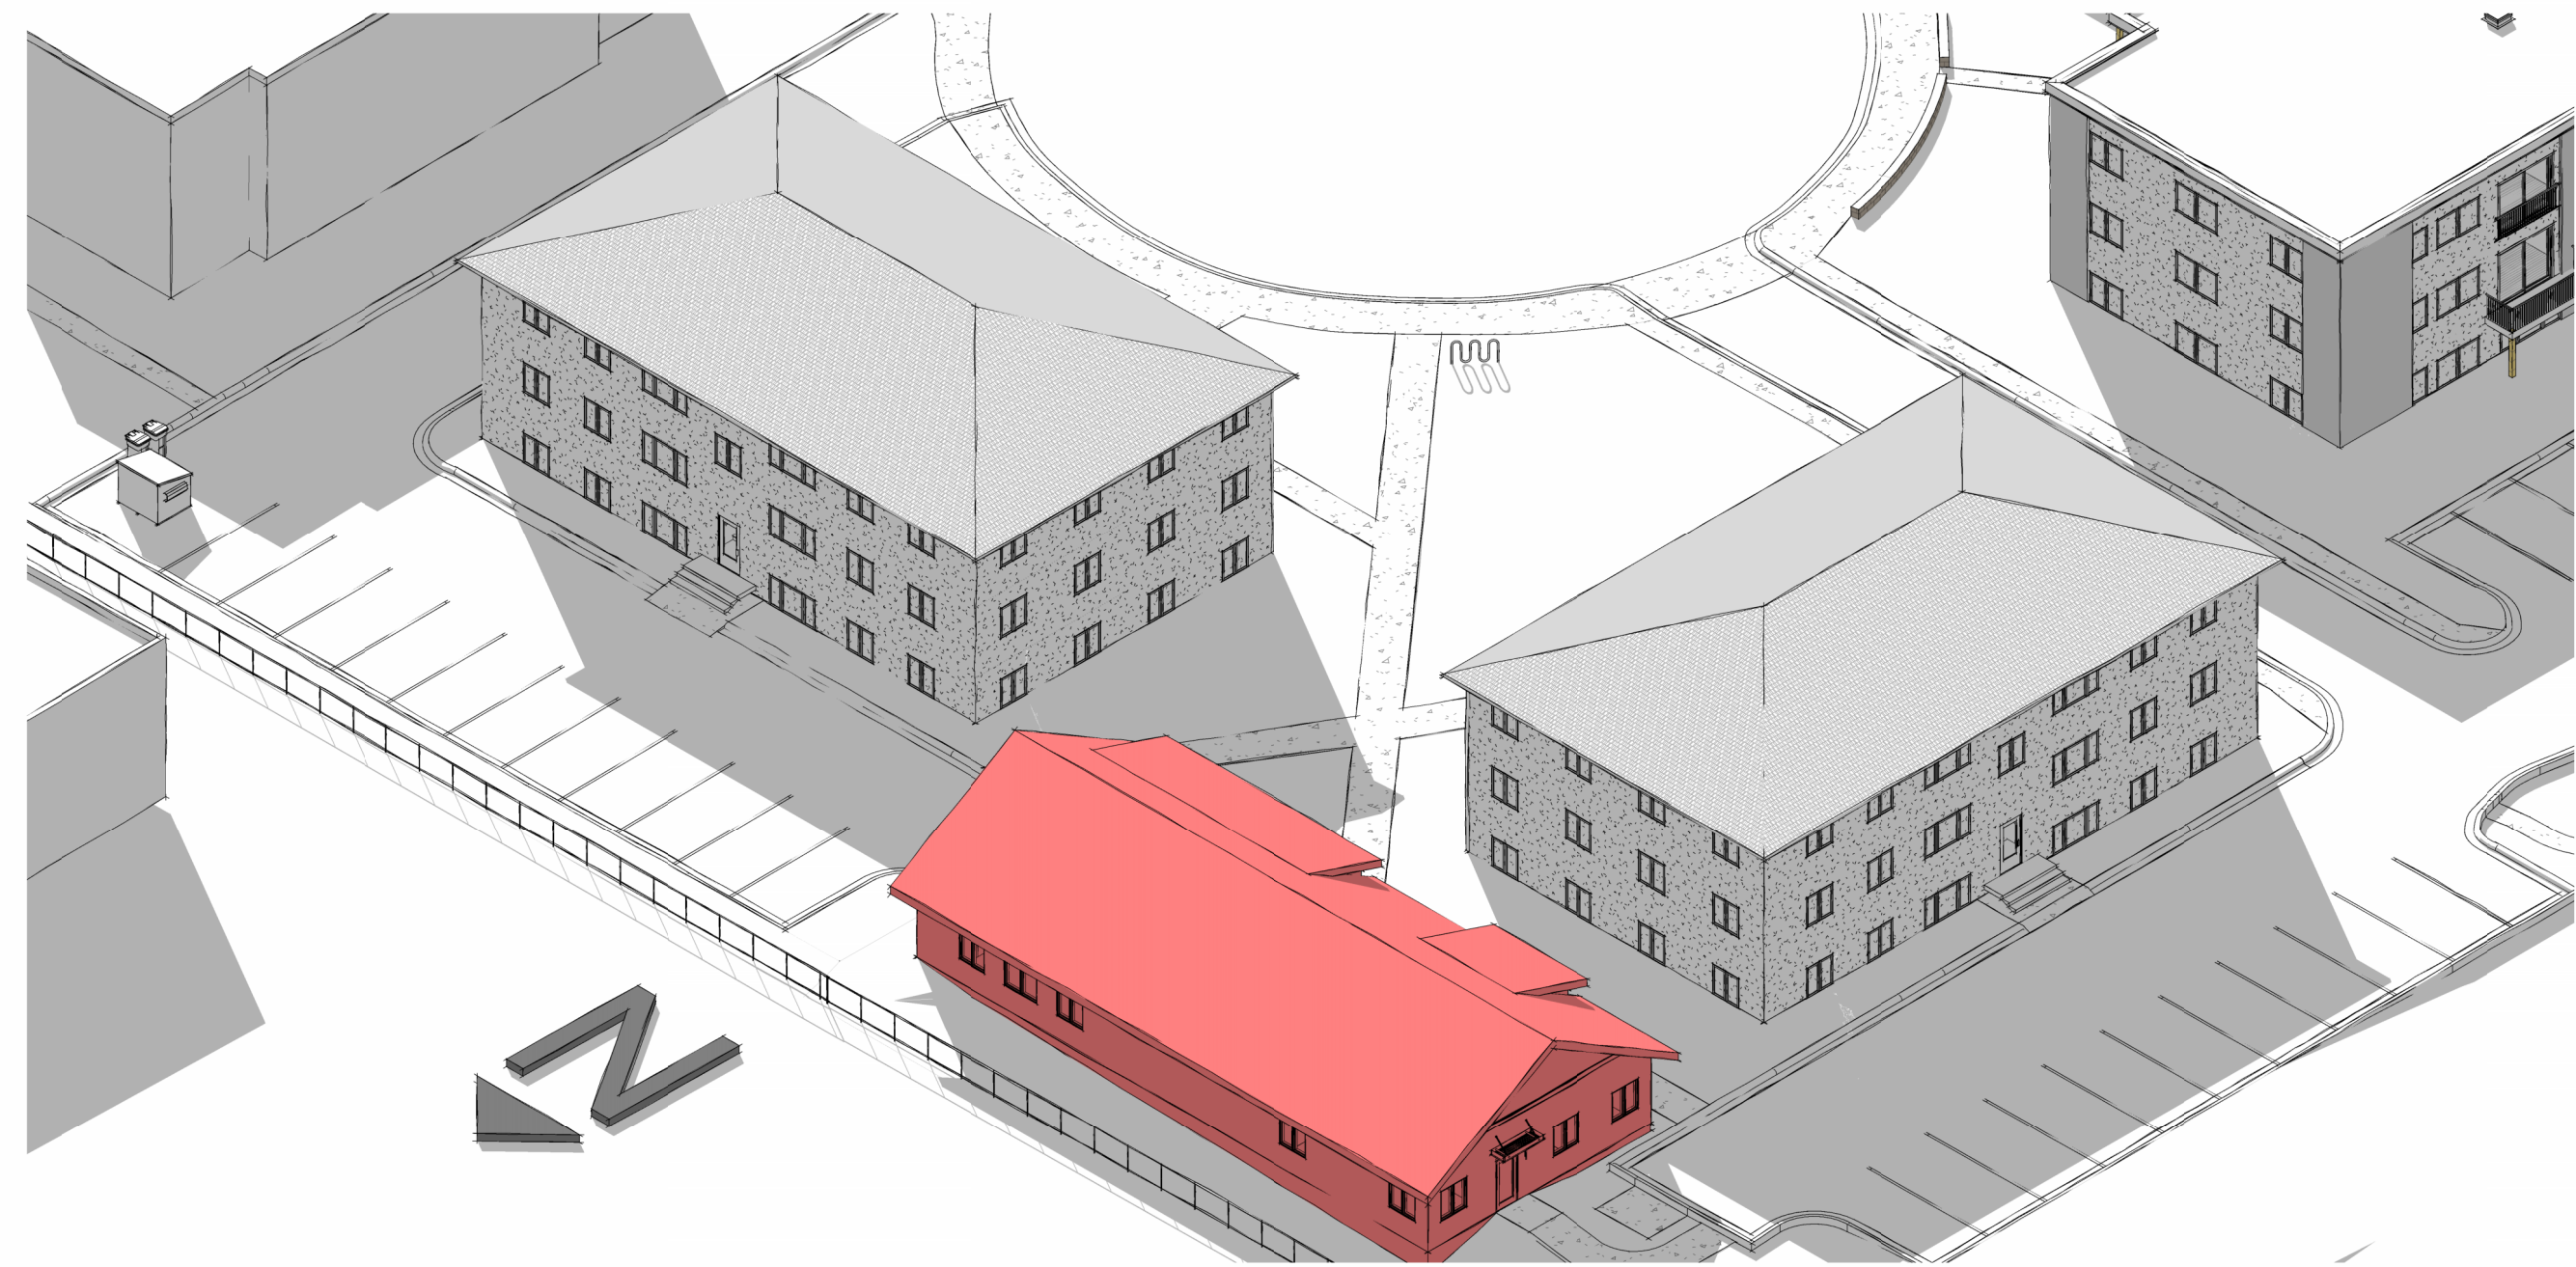

3 SHADOW STUDY - MARCH/SEPTEMBER 9AM

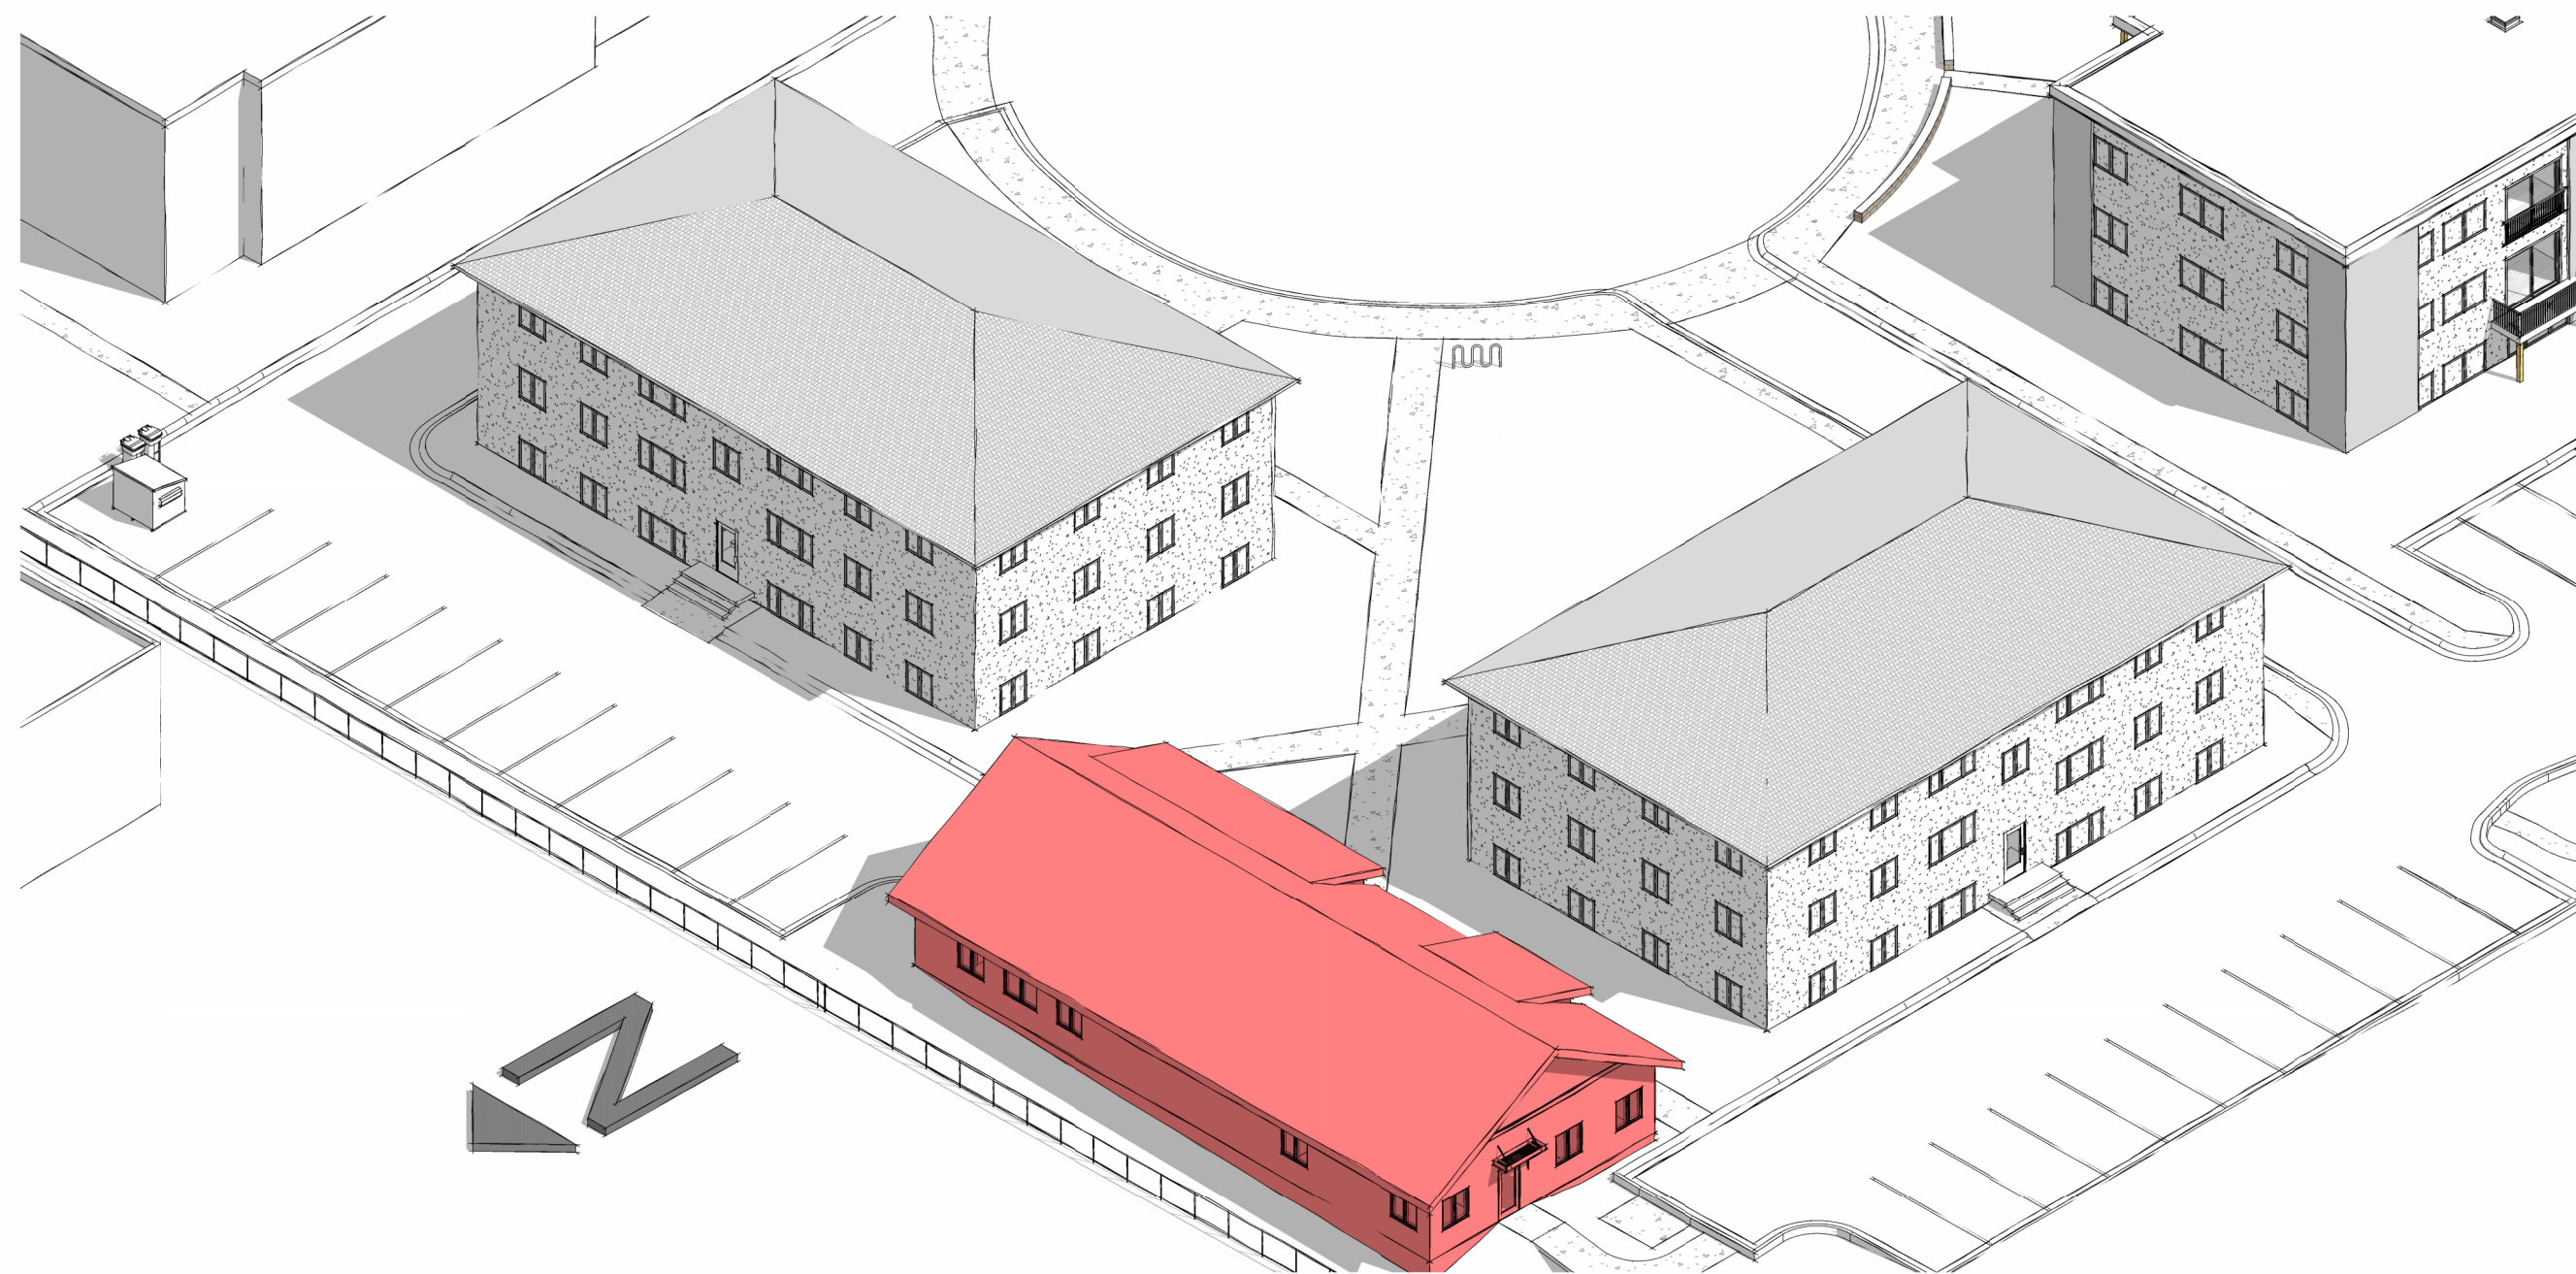

2 SHADOW STUDY - JUNE 3PM



1 SHADOW STUDY - JUNE 9AM