


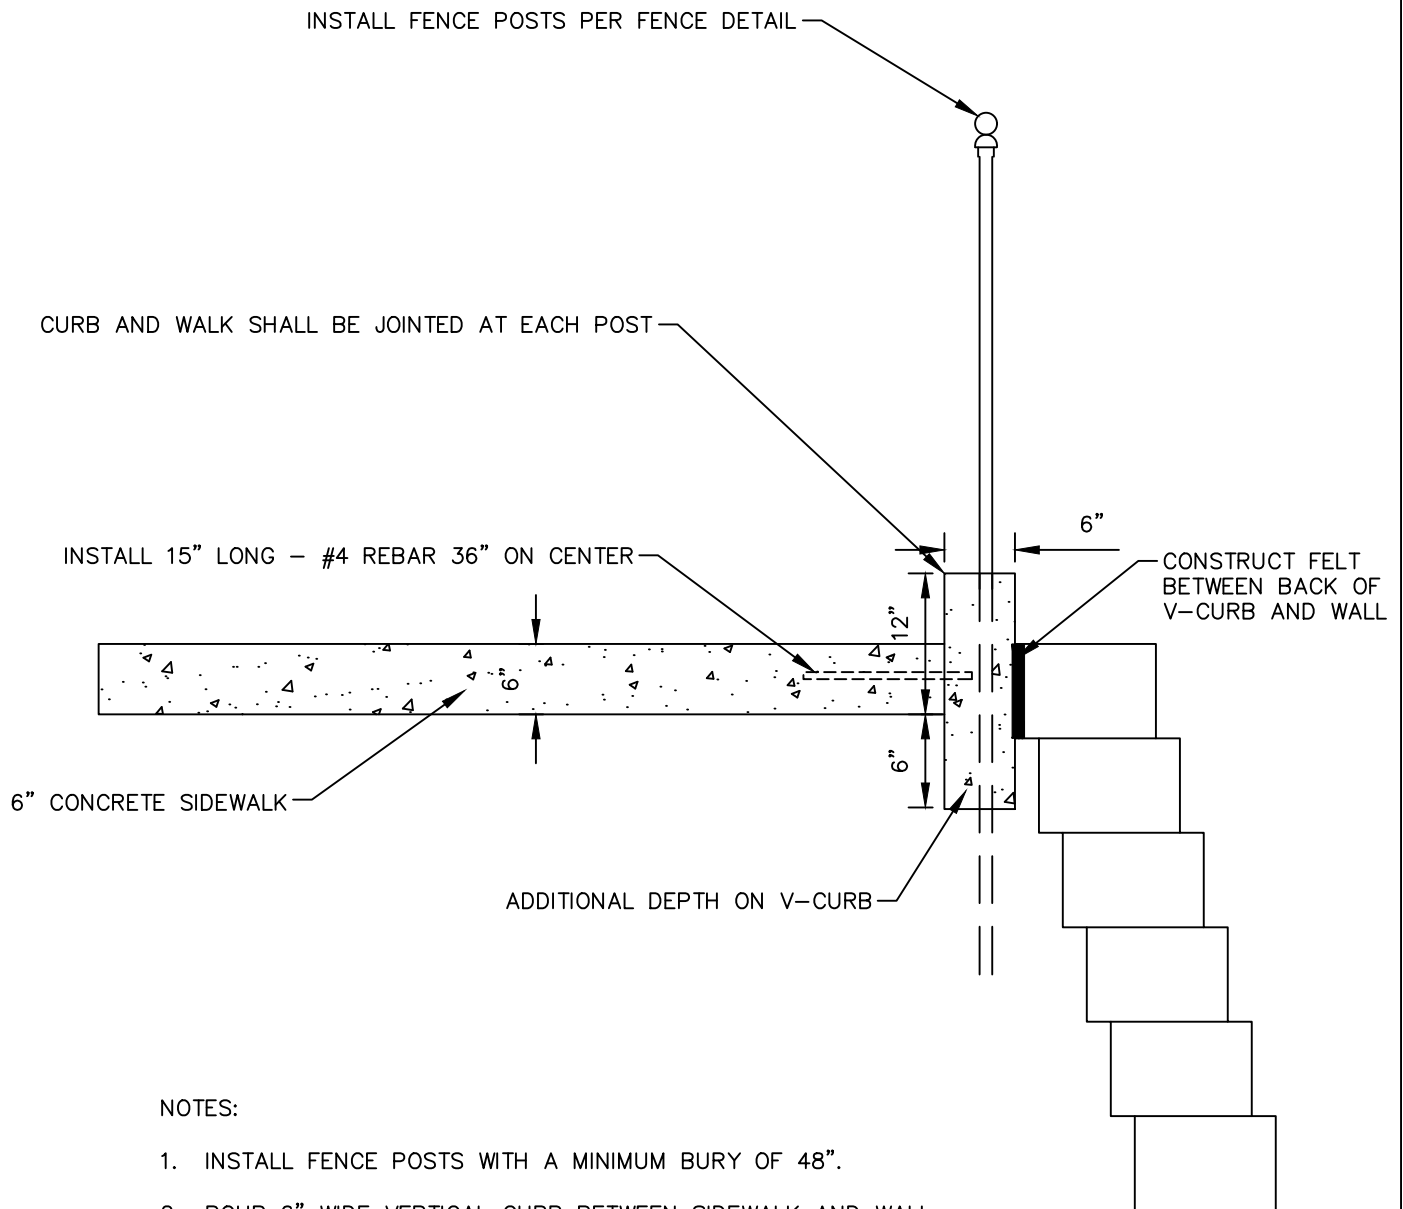

NOTES:

1. INSTALL FENCE POSTS WITH A MINIMUM BURY OF 48".
2. POUR 6" WIDE VERTICAL CURB BETWEEN SIDEWALK AND WALL.
3. VERTICAL CURB TO BE POURED AFTER FENCE POST INSTALLATION.
4. FENCE TO BE PAID PER FENCING BID ITEM.
5. VERTICAL CURB TO BE PAID PER LINEAR FOOT. REBAR IS INCIDENTAL.
6. CONCRETE TO BE MNDOT 3F52 MIX DESIGN WITH TARGET 6.5% + 2% -1.5% AIR CONTENT.
7. MEMBRANE CURING COMPOUND SHALL BE CLEAR TK2519 DCWB, AMS 3754 CLEAR OR APPROVED EQUAL.