


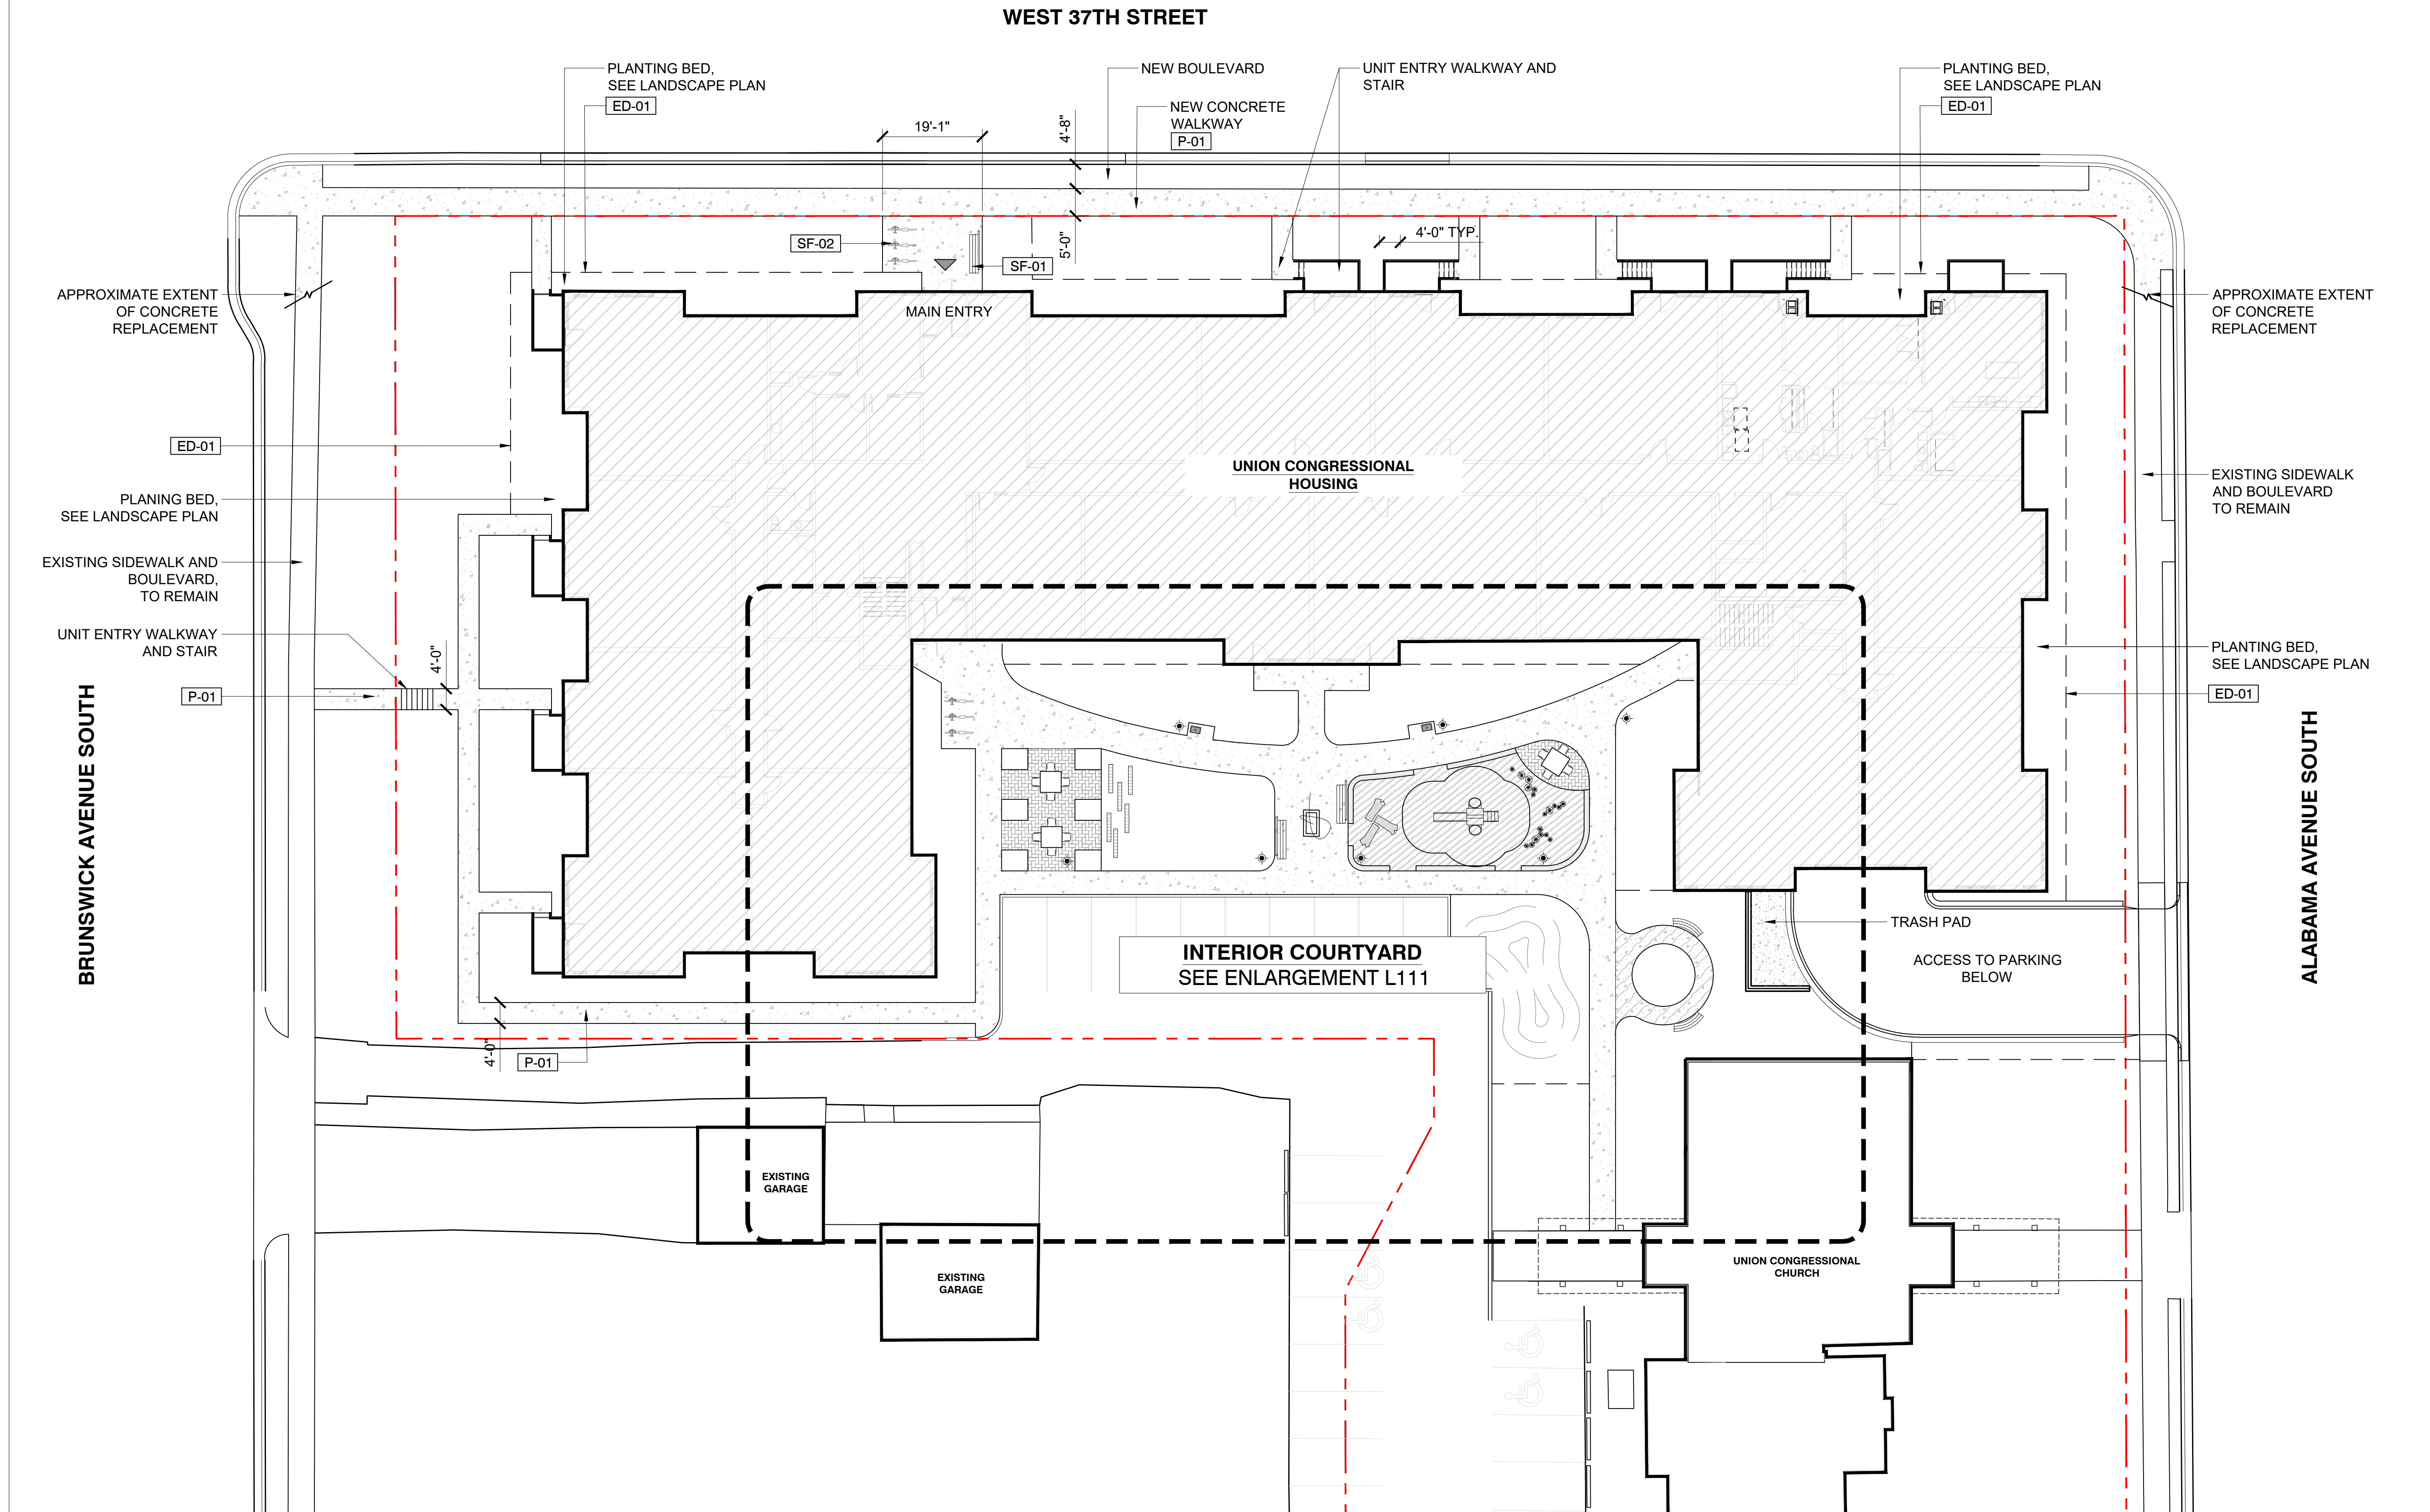


SITE INFORMATION


PROPERTY AREA:	76,528 SF
PROJECT AREA	51,810 SF
BUILDING FOOTPRINT:	25,352 SF (49%)
LANDSCAPE / PERVIOUS AREA:	17,887 SF (35%)
IMPERVIOUS SURFACE:	8,571 SF (16%)

REFERENCE NOTES SCHEDULE

CURB			
SYMBOL	DESCRIPTION	QTY	DETAIL
CB-01	CONTAINMENT CURB	110 LF	2/L501
EDGING			
SYMBOL	DESCRIPTION	QTY	DETAIL
ED-01	STEEL EDGING	519 LF	5/L500
PAVING			
SYMBOL	DESCRIPTION	QTY	DETAIL
P-01	CONCRETE PAVING	6,767 SF	SEE CIVIL
P-02	PERVIOUS PAVER	415 SF	3/L501
P-03	PLAY SURFACE	787 SF	N/A
P-04	STONE SLAB	25 SF	6/L501
P-05	CRUSHED STONE	189 SF	1/L501
SITE FURNITURE			
SYMBOL	DESCRIPTION	QTY	DETAIL
SF-01	SITE BENCH - TYPE A	3	4/L501
SF-02	BIKE RACK	6	5/L501
SF-03	SITE BENCH - TYPE B	2	N/A

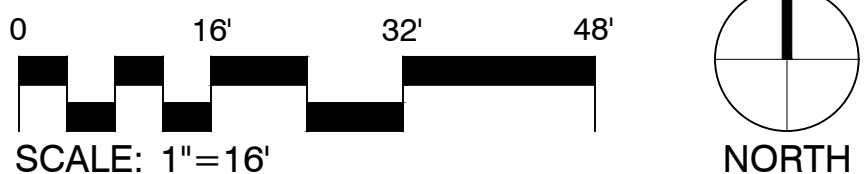

2/27/2020 11:02:37 AM 19-037 A20 ARCH Detached.rvt

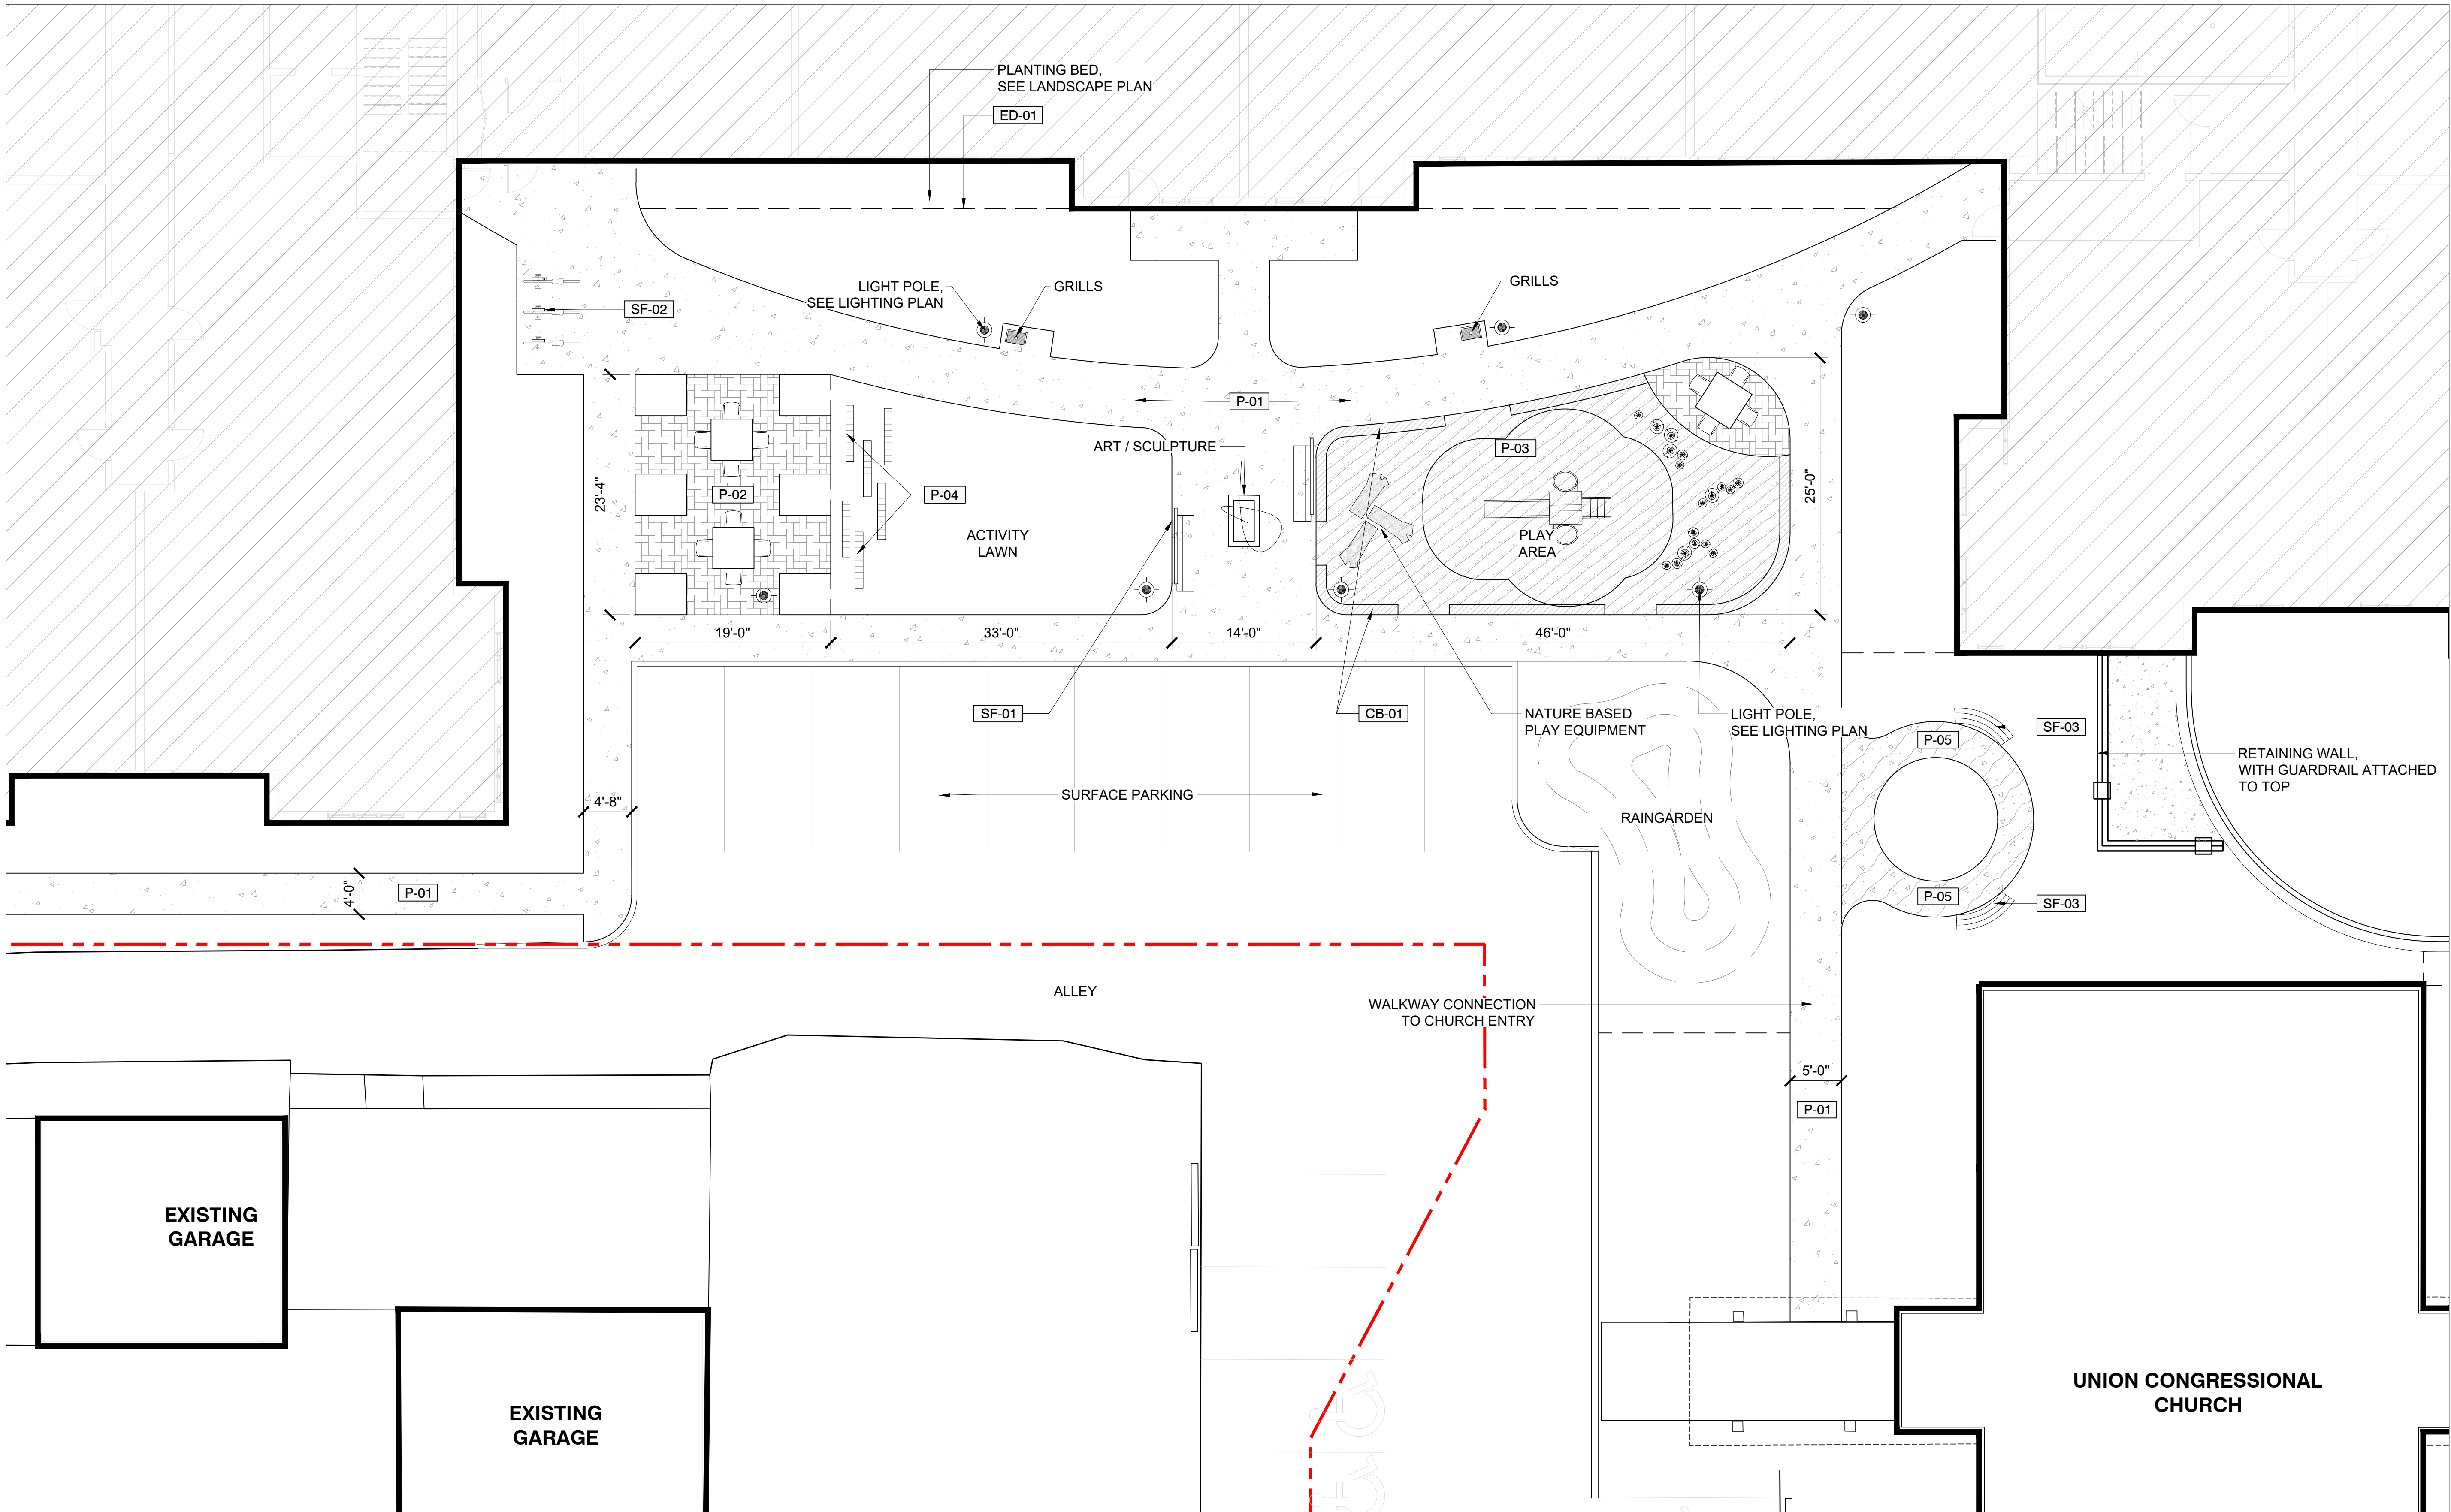

REFERENCE NOTES SCHEDULE			
CURB			
SYMBOL	DESCRIPTION	QTY	DETAIL
CB-01	CONTAINMENT CURB	110 LF	2/L501
EDGING			
SYMBOL	DESCRIPTION	QTY	DETAIL
ED-01	STEEL EDGING	519 LF	5/L500
PAVING			
SYMBOL	DESCRIPTION	QTY	DETAIL
P-01	CONCRETE PAVING	6,767 SF	SEE CIVIL
P-02	PERVIOUS PAVER	415 SF	3/L501
P-03	PLAY SURFACE	787 SF	N/A
P-04	STONE SLAB	25 SF	6/L501
P-05	CRUSHED STONE	189 SF	1/L501
SITE FURNITURE			
SYMBOL	DESCRIPTION	QTY	DETAIL
SF-01	SITE BENCH - TYPE A	3	4/L501
SF-02	BIKE RACK	6	5/L501
SF-03	SITE BENCH - TYPE B	2	N/A

