


Typical Sections

PREFERRED ALTERNATIVE
CYCLE TRACKS

EXISTING TYPICAL SECTION
Cedar Lake Road

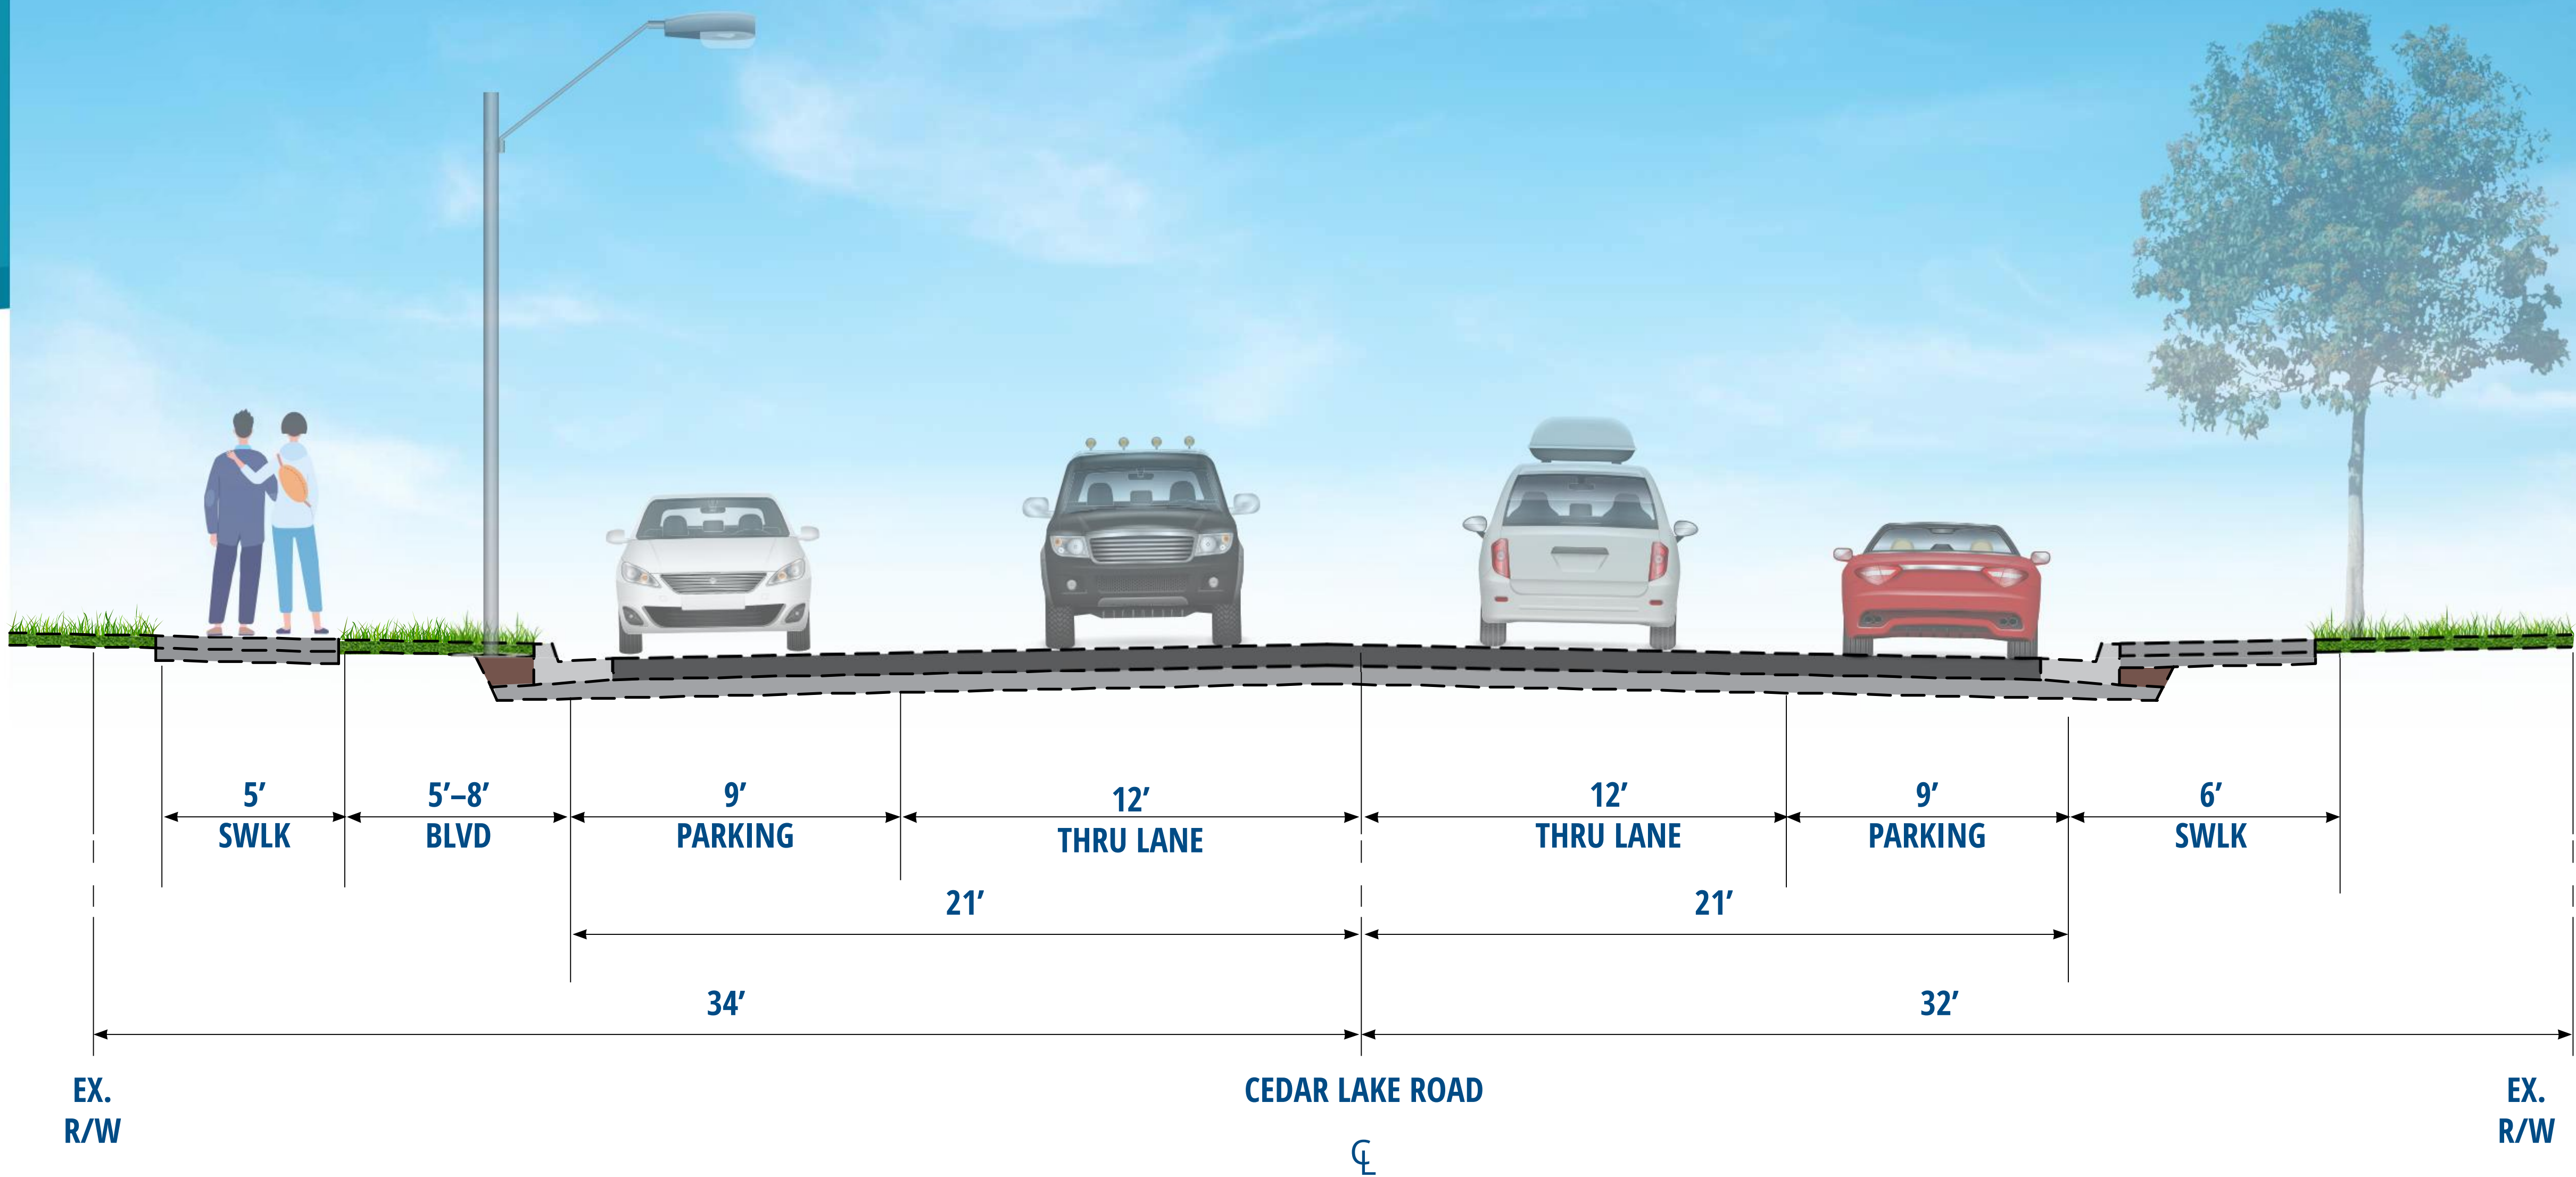

PROPOSED TYPICAL SECTION
Cedar Lake Road

