


CEDAR LAKE ROAD & LOUISIANA AVENUE
IMPROVEMENTS
CITY PROJECT NO. 4024-1100
LOUISIANA AVE GEOMETRIC LAYOUT
DECEMBER 2024




- LEGEND
- PROPOSED FULL DEPTH ROADWAY
 - PROPOSED MILL/OVERLAY
 - PROPOSED BITUMINOUS TRAIL
 - PROPOSED CYCLE TRACK
 - PROPOSED SIDEWALK
 - PROPOSED GRASS
 - PROPOSED CONCRETE MEDIAN
 - PROPOSED DRIVEWAYS/BUS PULLOUTS
 - EXISTING RIGHT-OF-WAY
 - PERMANENT EASEMENT
 - TEMPORARY EASEMENT
 - EXISTING PROPERTY LINE
 - CONSTRUCTION LIMITS
 - PROPOSED BUS STOP LOCATION

ALTERNATIVE BIKE ROUTE MAP

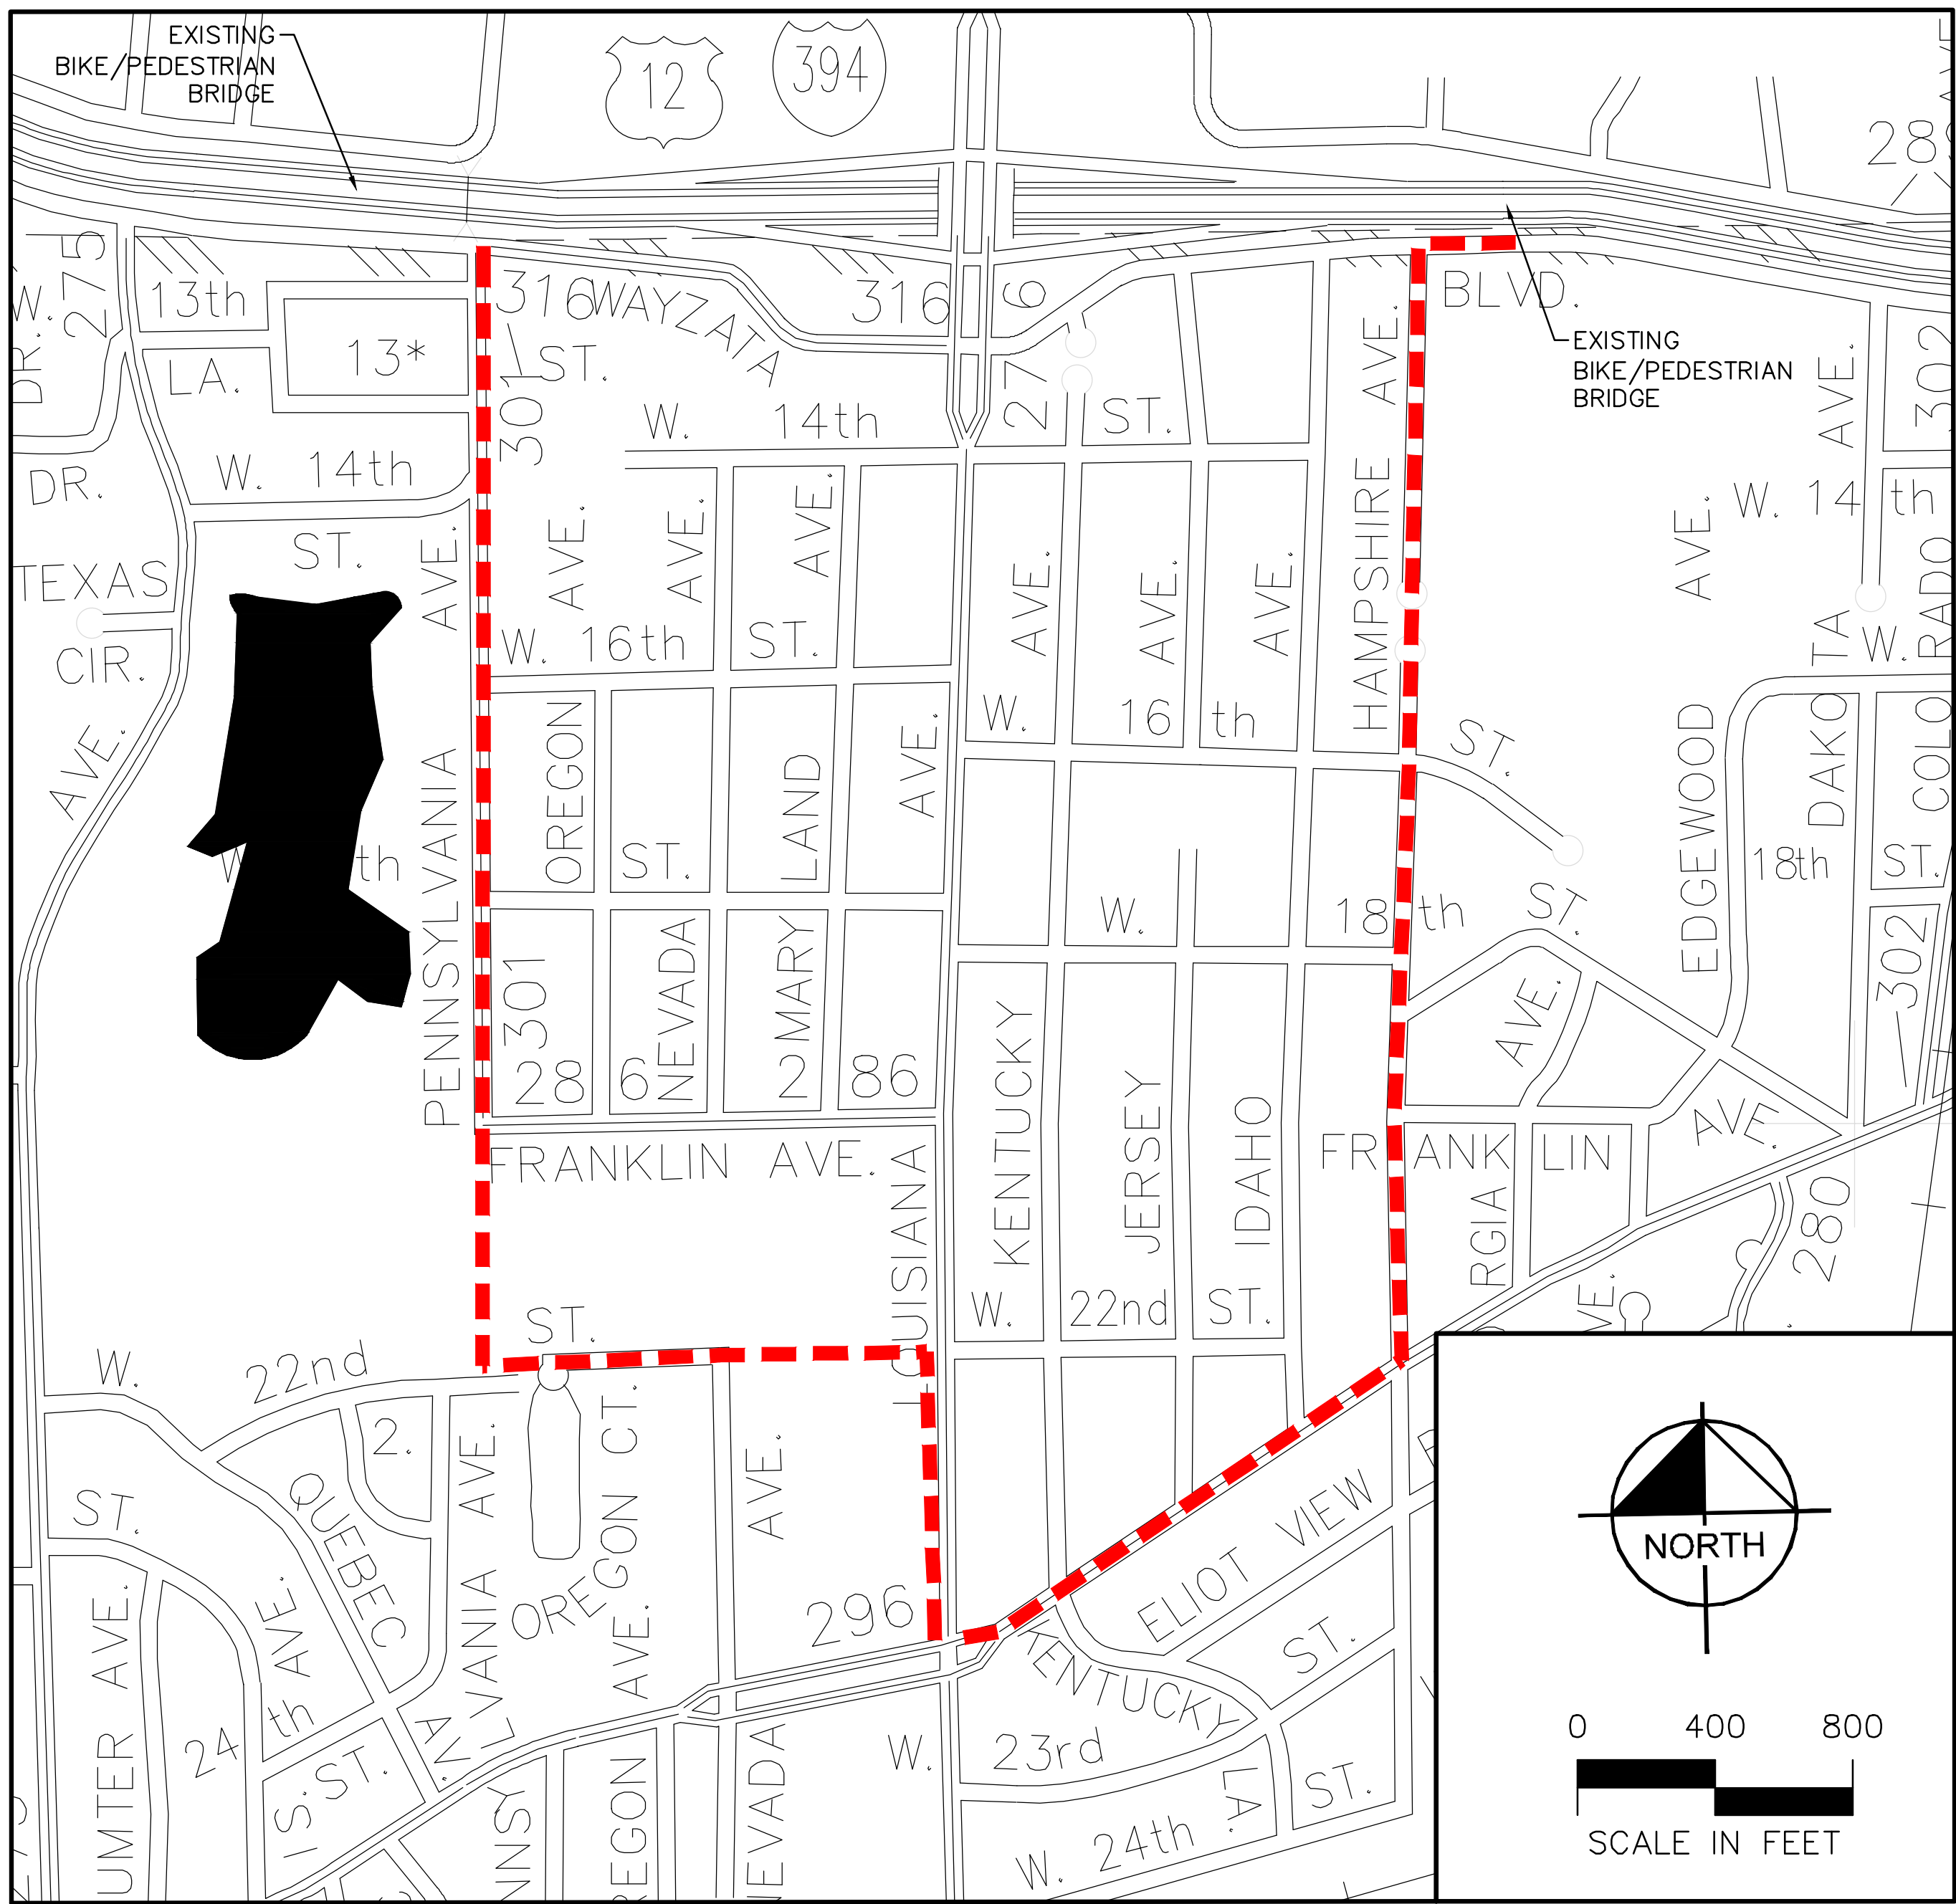

MATCH LINE SEE CEDAR LAKE ROAD LAYOUT

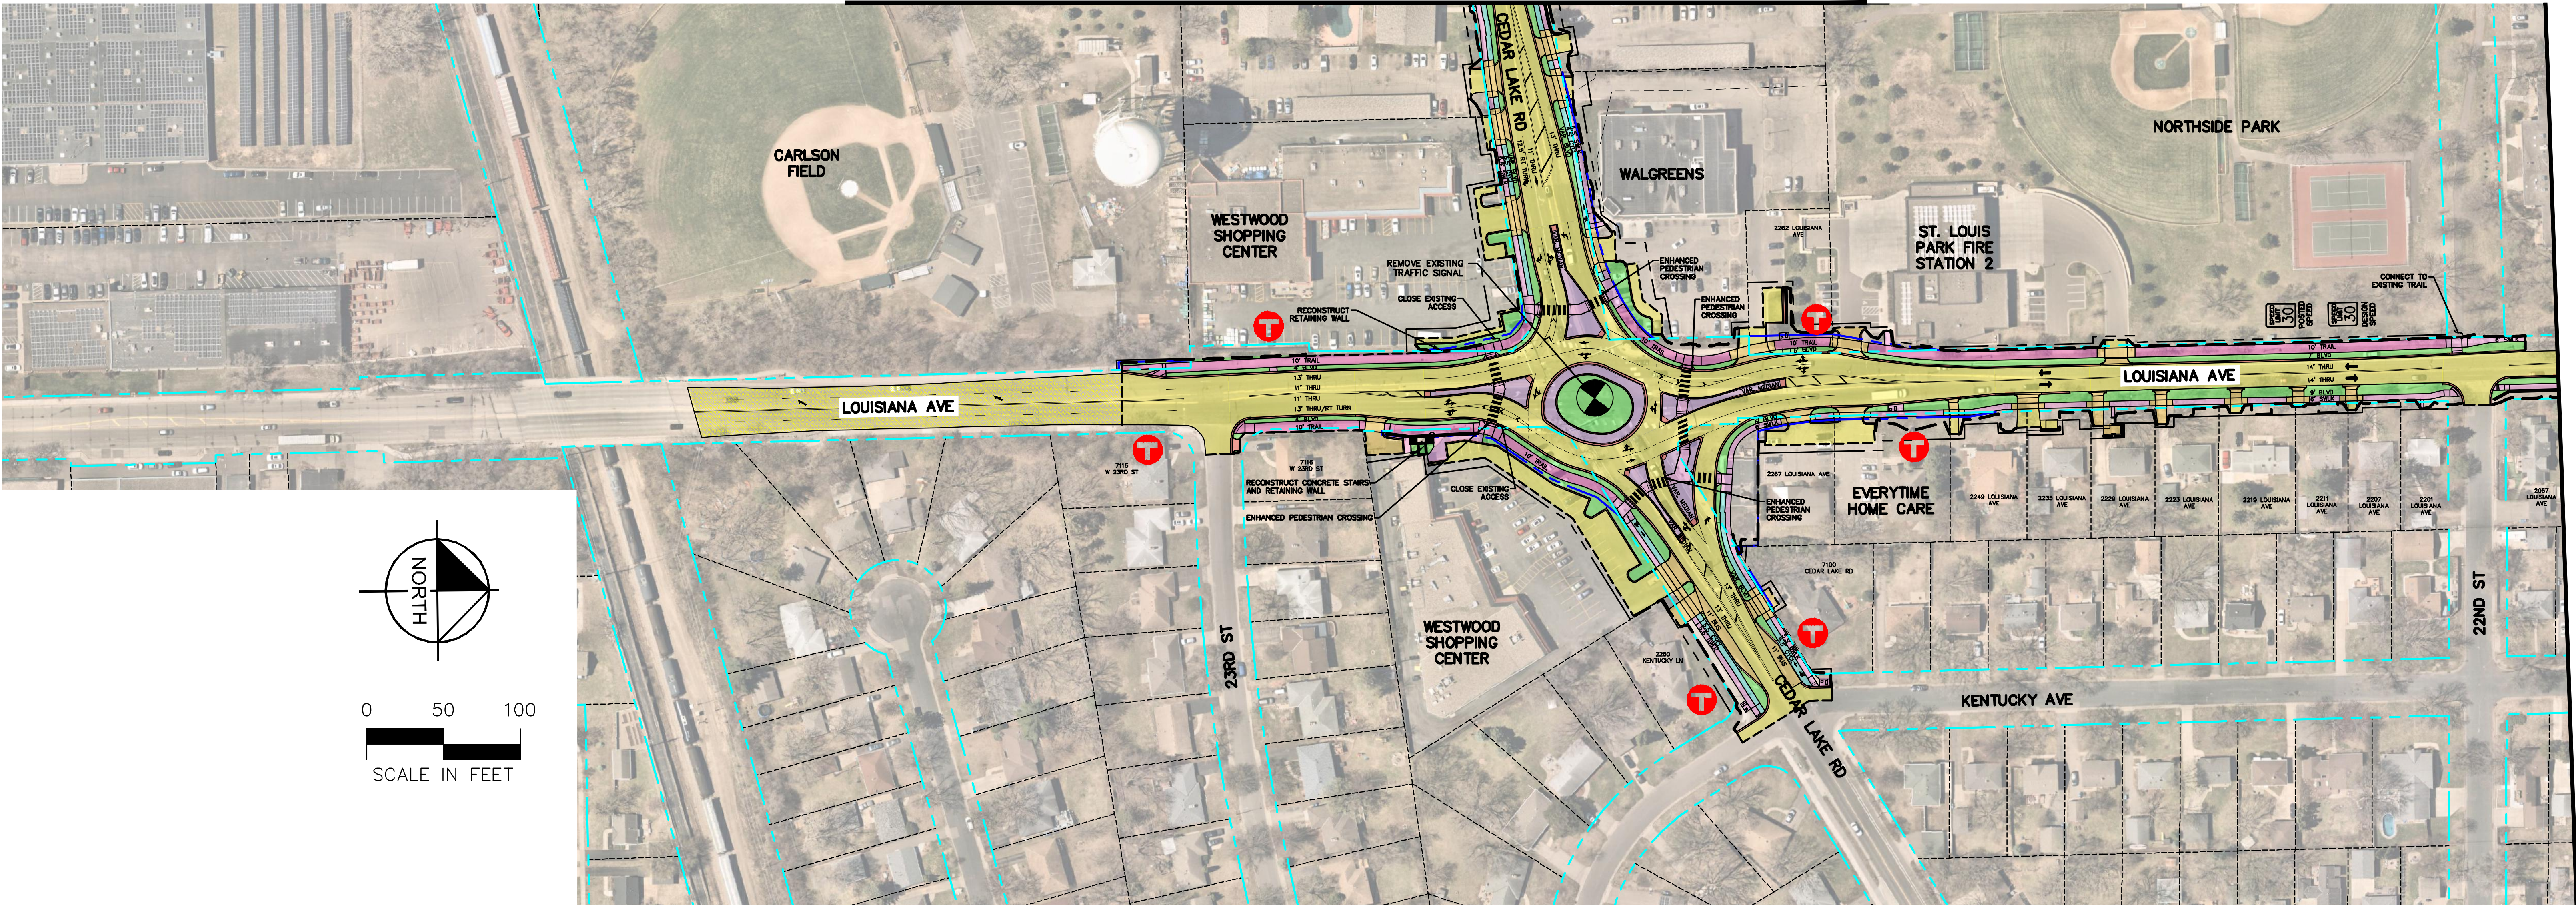

MATCH LINE SEE BELOW

MATCH LINE SEE ABOVE

