

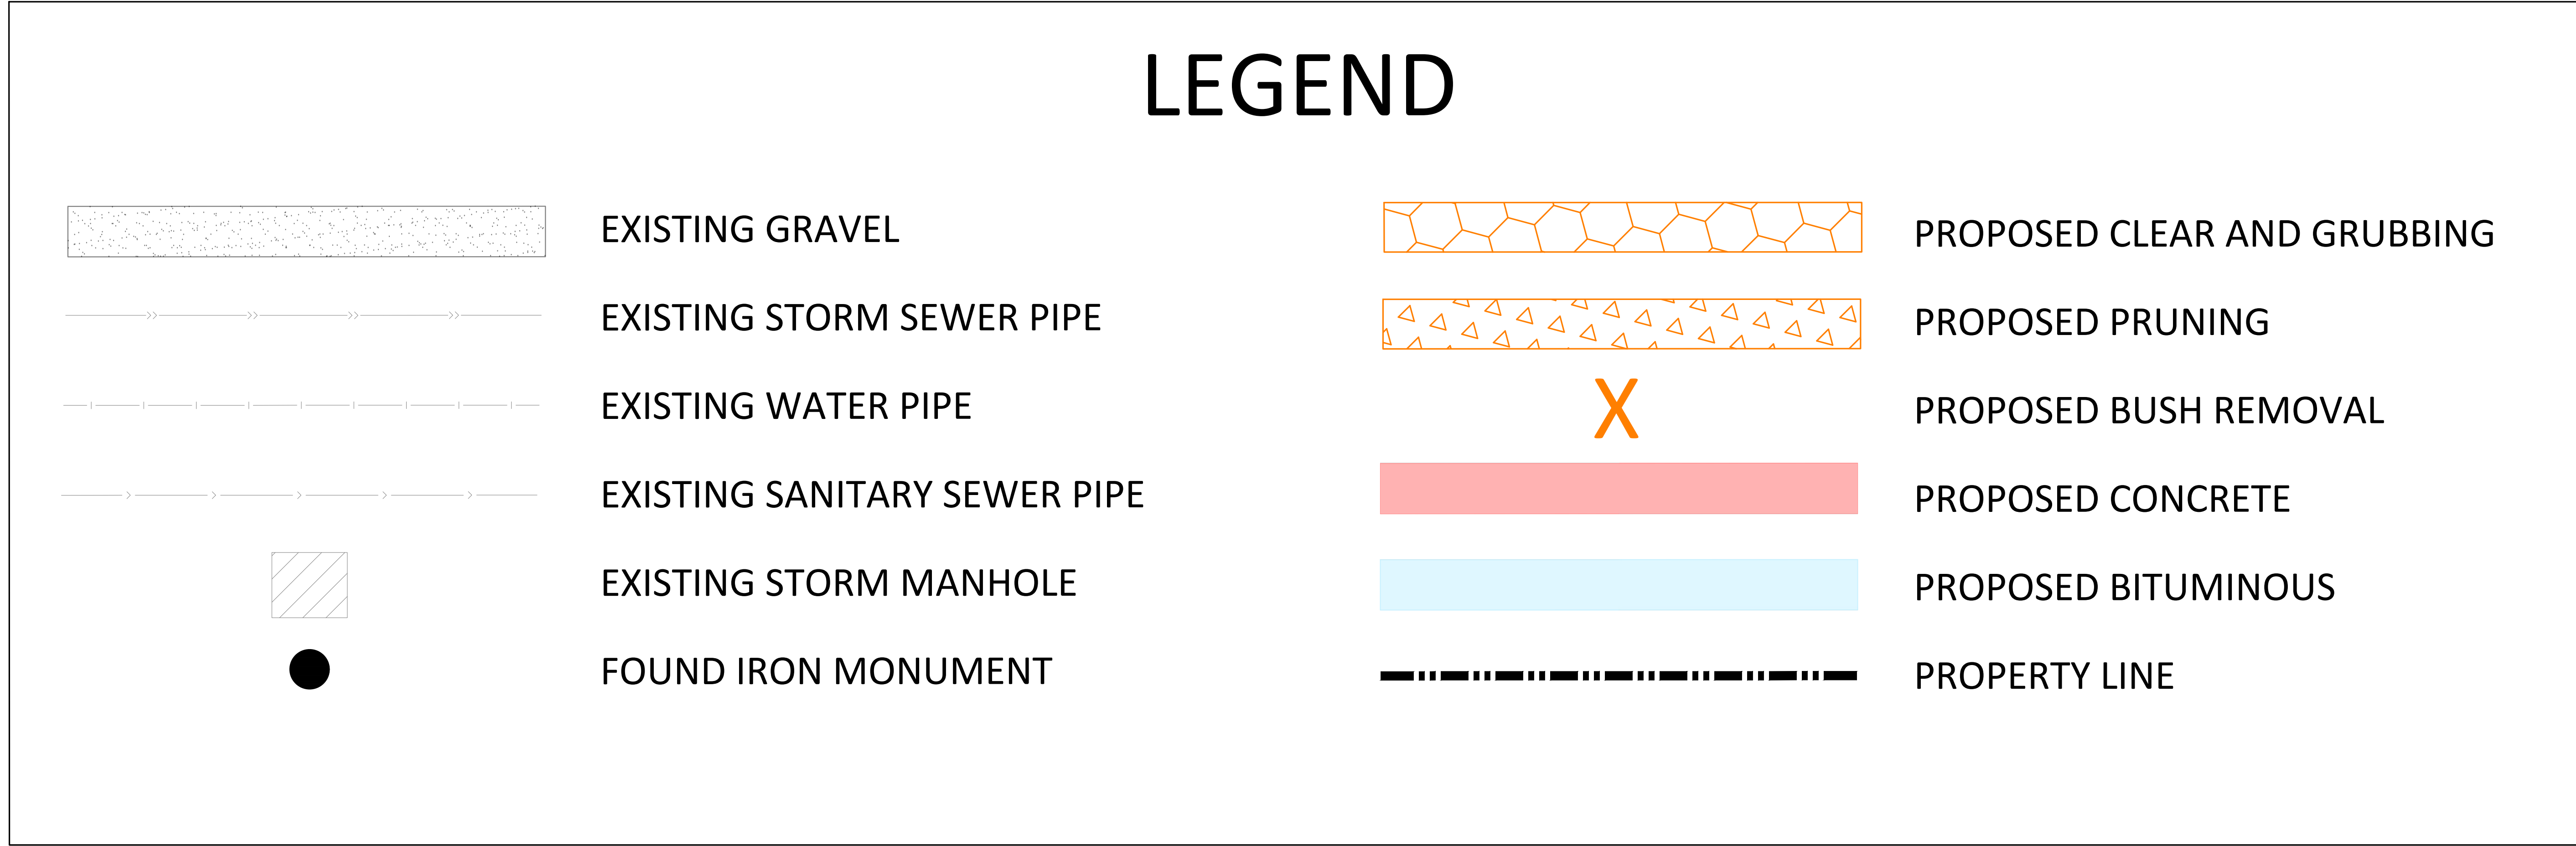
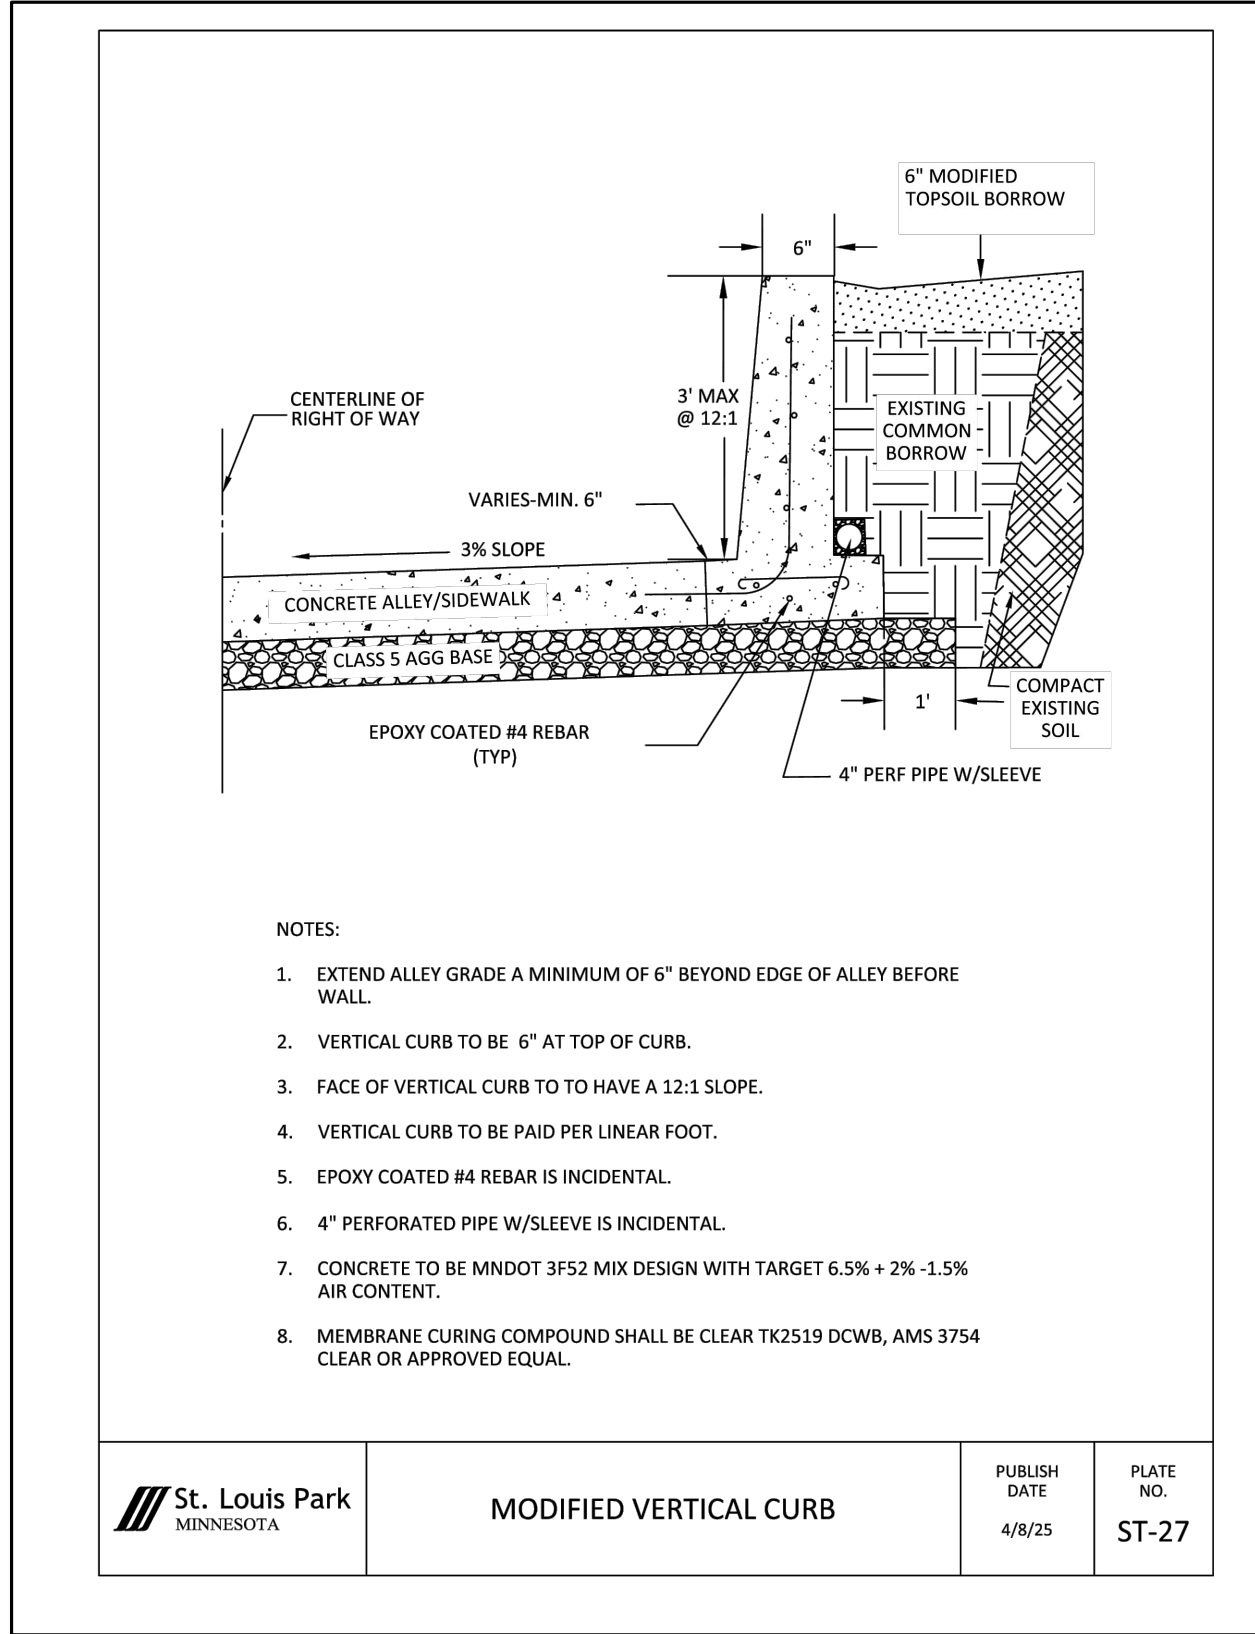



3000 BLOCK NEVADA AVE S AND 3000 BLOCK OREGON AVE S

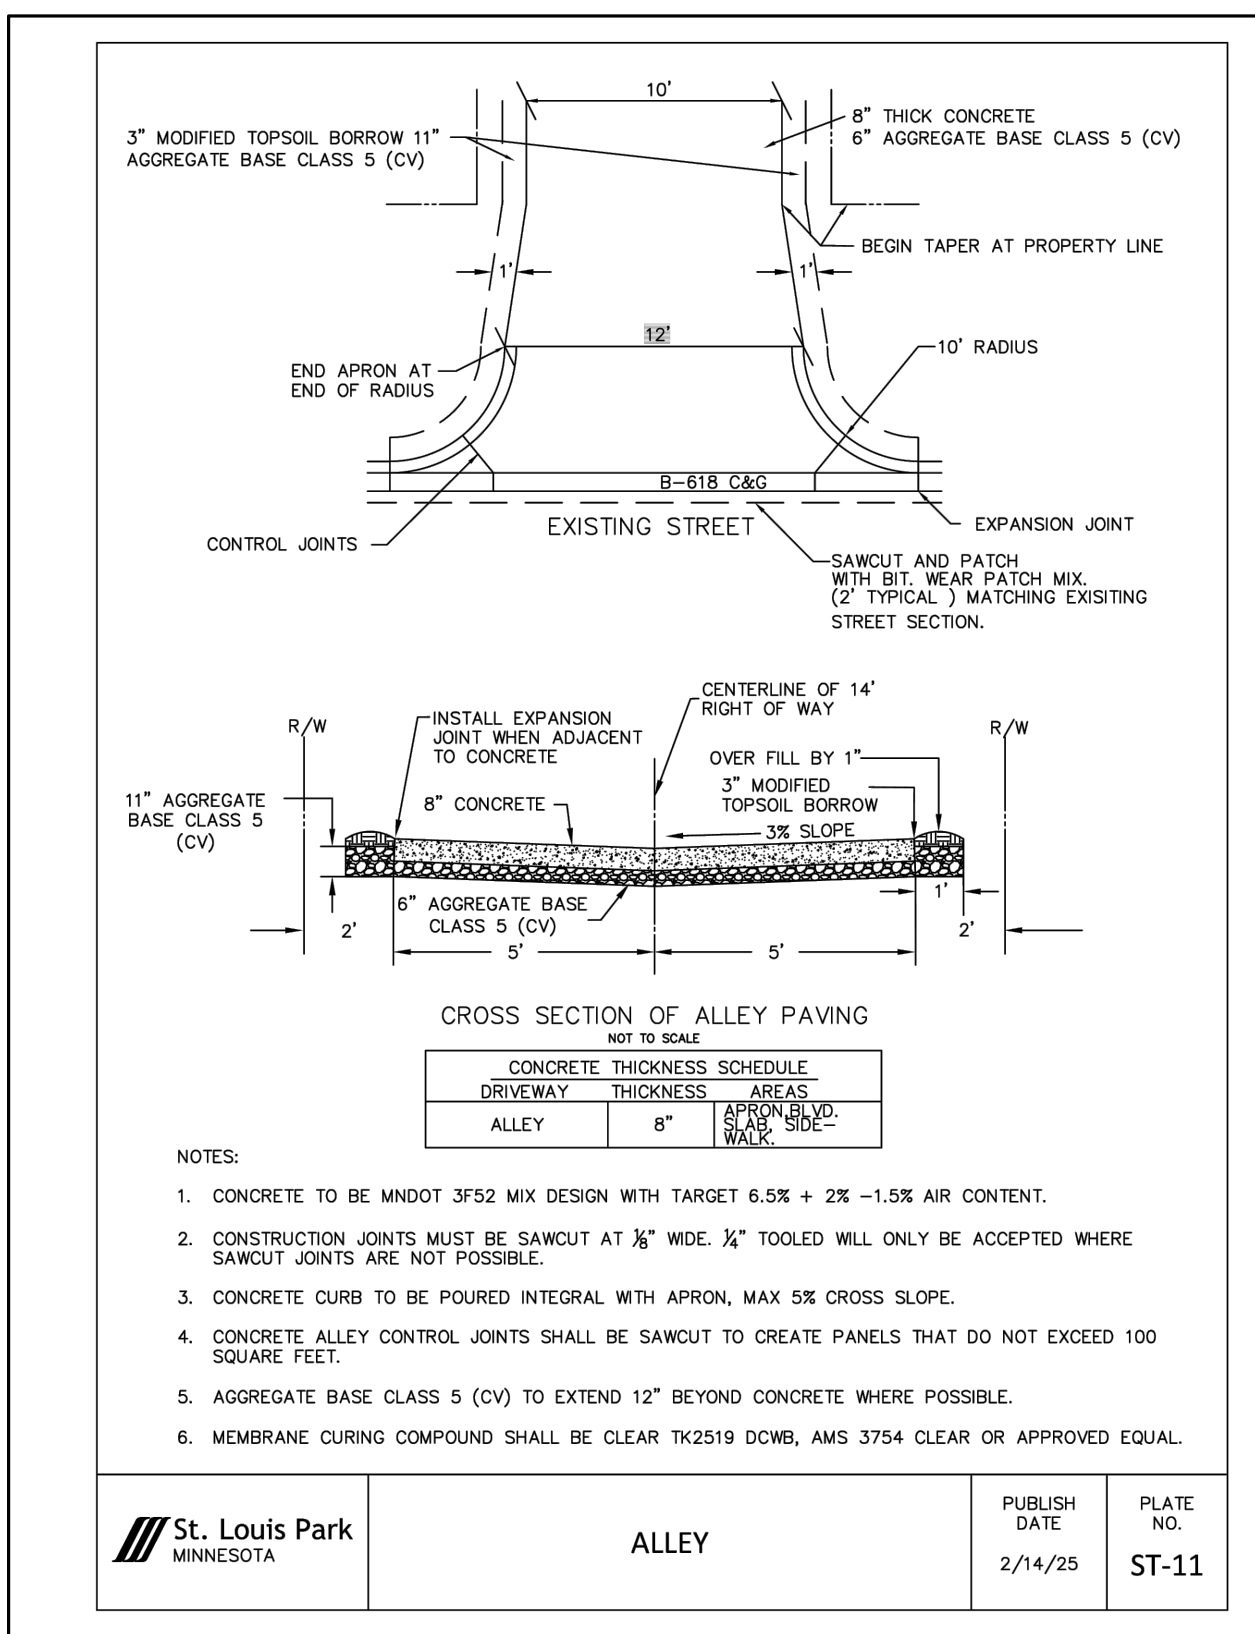

PLAN VIEW

 

PROFILE VIEW

 

OPEN HOUSE DECEMBER 03, 2025 - DRAFT