

7300 BLOCK MINNETONKA BLVD NEVADA AVE S & MARYLAND AVE S



OPEN HOUSE DECEMBER 03, 2025 - DRAFT

LEGEND

EXISTING GRAVEL

EXISTING STORM SEWER PIPE

EXISTING WATER PIPE

EXISTING SANITARY SEWER PIPE

EXISTING STORM MANHOLE

FOUND IRON MONUMENT

PROPOSED CLEAR AND GRUBBING

PROPOSED PRUNING


PROPOSED BUSH REMOVAL

PROPOSED CONCRETE

PROPOSED BITUMINOUS

PROPERTY LINE

PROFILE VIEW

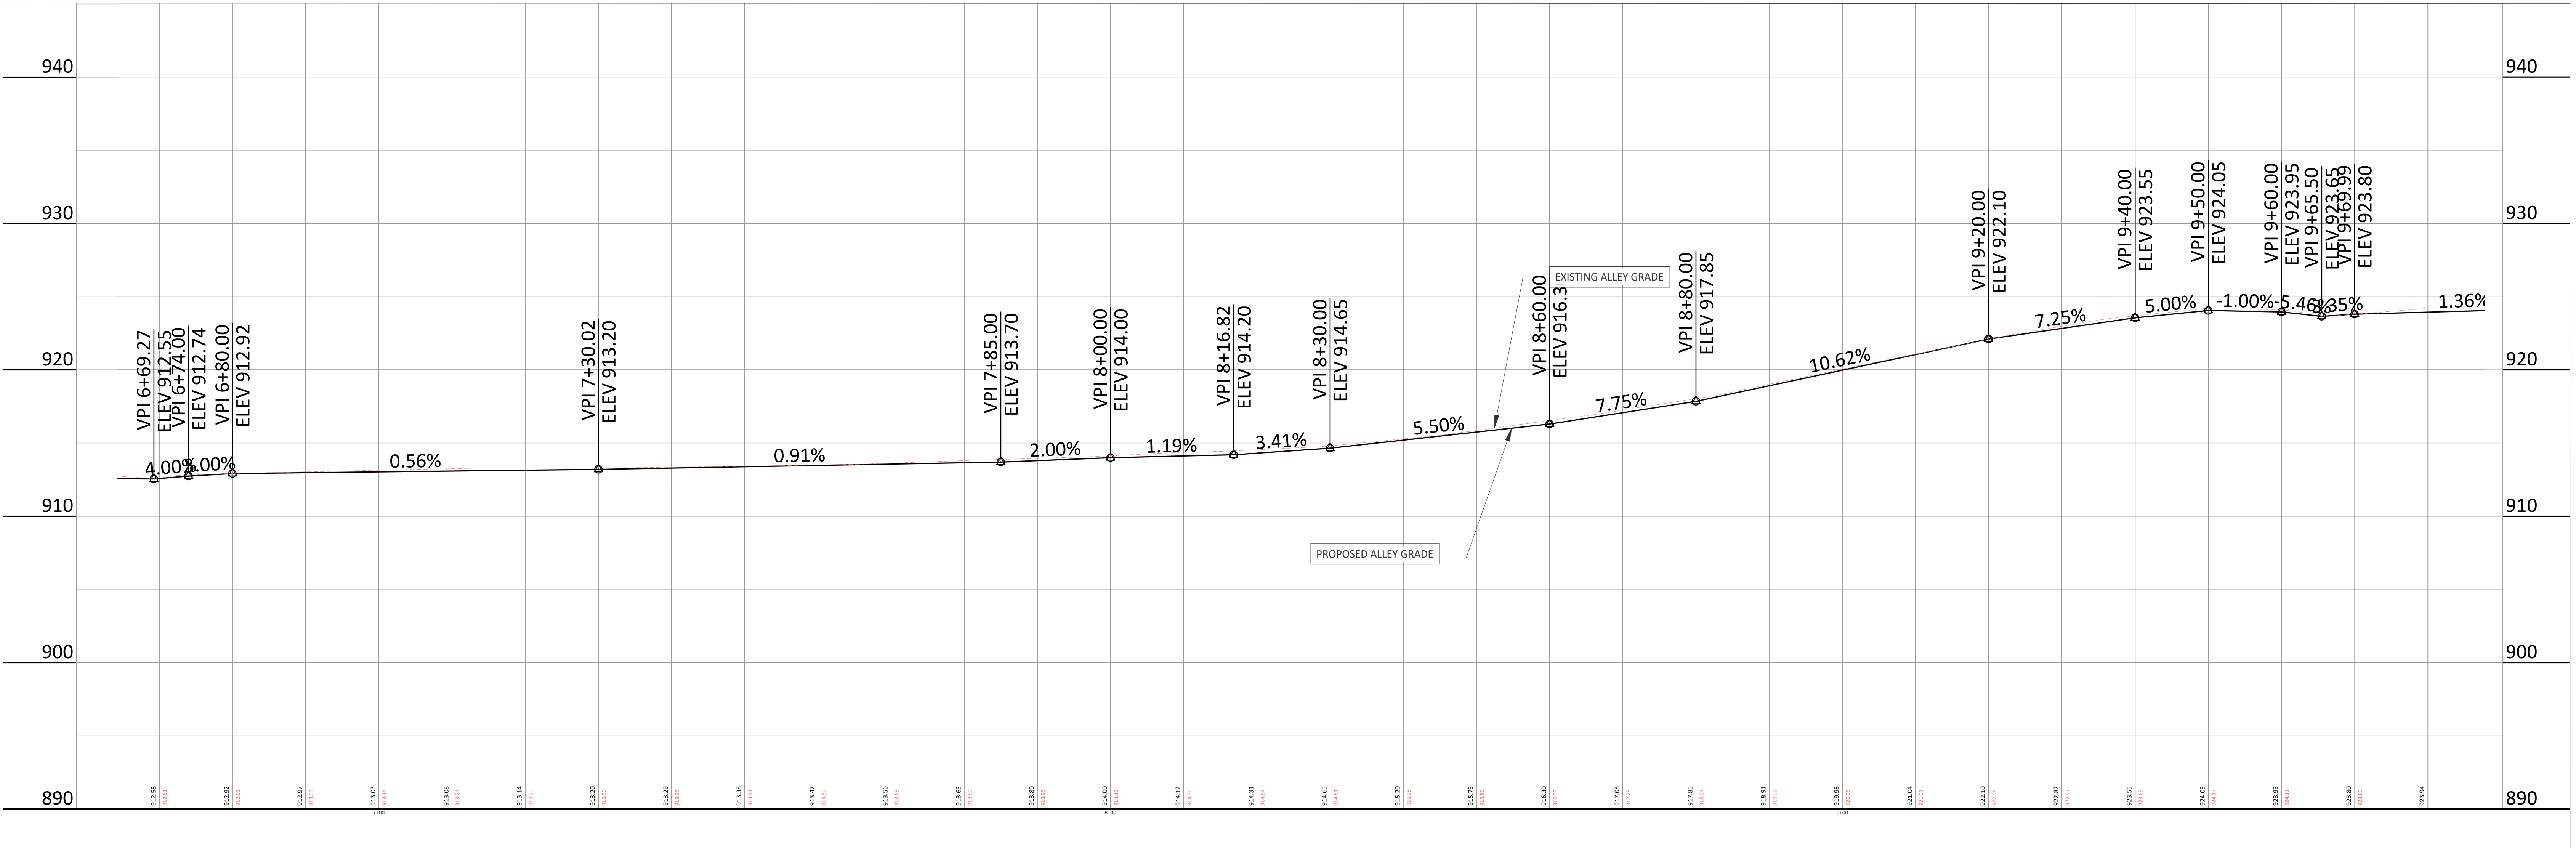

PLAN VIEW

