


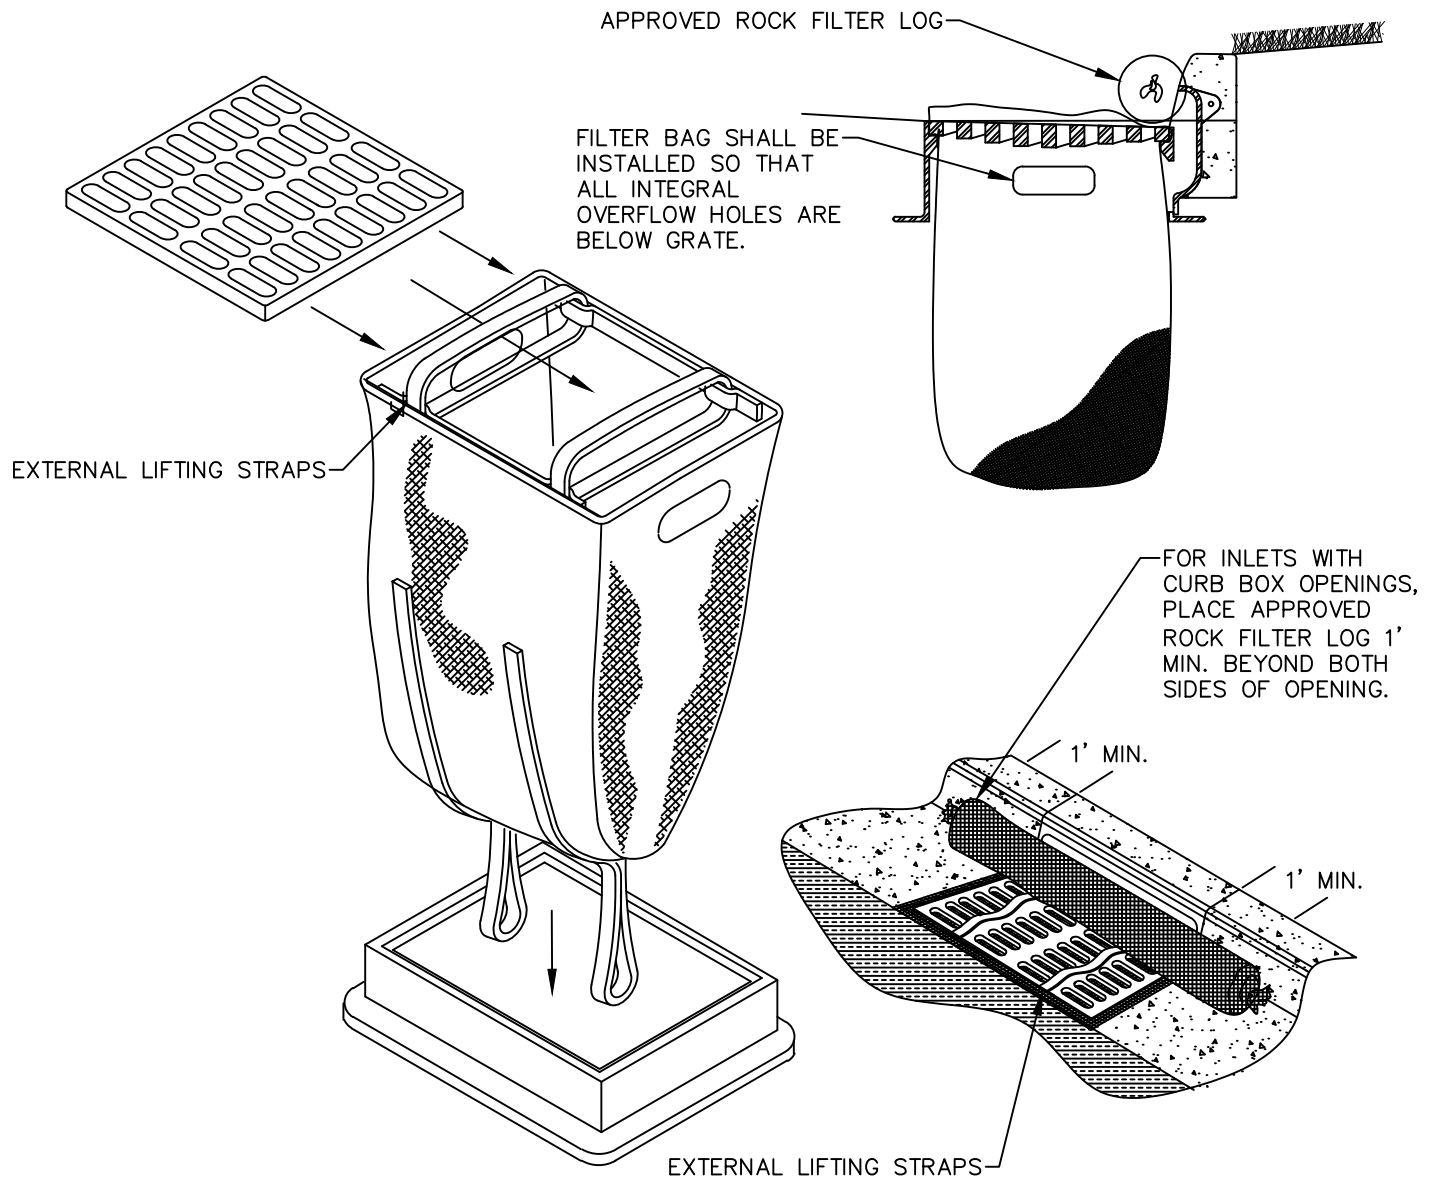

NOT TO SCALE

NOTES:

1. ONLY APPROVED INLET PROTECTION GEOTEXTILE FABRIC BAGS OF THE CORRECT SIZE AND TYPE FOR THE INTENDED STRUCTURE SHALL BE ACCEPTED. ALTERNATE METHODS OF INLET PROTECTION SHALL NOT BE INSTALLED WITHOUT APPROVAL FROM THE ENGINEER. THE ENGINEER MAY REQUIRE ALTERNATE AND/OR ADDITIONAL METHODS TO ADDRESS SPECIFIC SITE CONDITIONS. THE ALTERNATE AND/OR ADDITIONAL METHODS ARE INCIDENTAL TO THE INLET PROTECTION BID ITEM.
2. AS PART OF SWPPP REQUIREMENTS, THE CONTRACTOR SHALL INSPECT ALL INLET PROTECTION BAGS AT DEFINED INTERVALS, AS WELL AS AFTER QUALIFYING RAIN EVENTS. INLET PROTECTION BAGS SHALL BE MAINTAINED PER MANUFACTURES INSTRUCTIONS AND IN ACCORDANCE WITH ALL SWPPP REQUIREMENTS AND/OR AT THE DIRECTION OF THE ENGINEER.
3. UPON FINAL REMOVAL OR DURING REQUIRED MAINTENANCE OF INLET PROTECTION, CARE SHALL BE TAKEN SO THAT TRAPPED SEDIMENT DOES NOT FALL INTO THE INLET STRUCTURE. ANY MATERIAL FALLING INTO THE INLET STRUCTURE SHALL BE REMOVED IMMEDIATELY. ALL SEDIMENT REMOVED FROM INLET PROTECTION BAGS OR FROM THE STRUCTURE SHALL BE DISPOSED OF PROPERLY.