

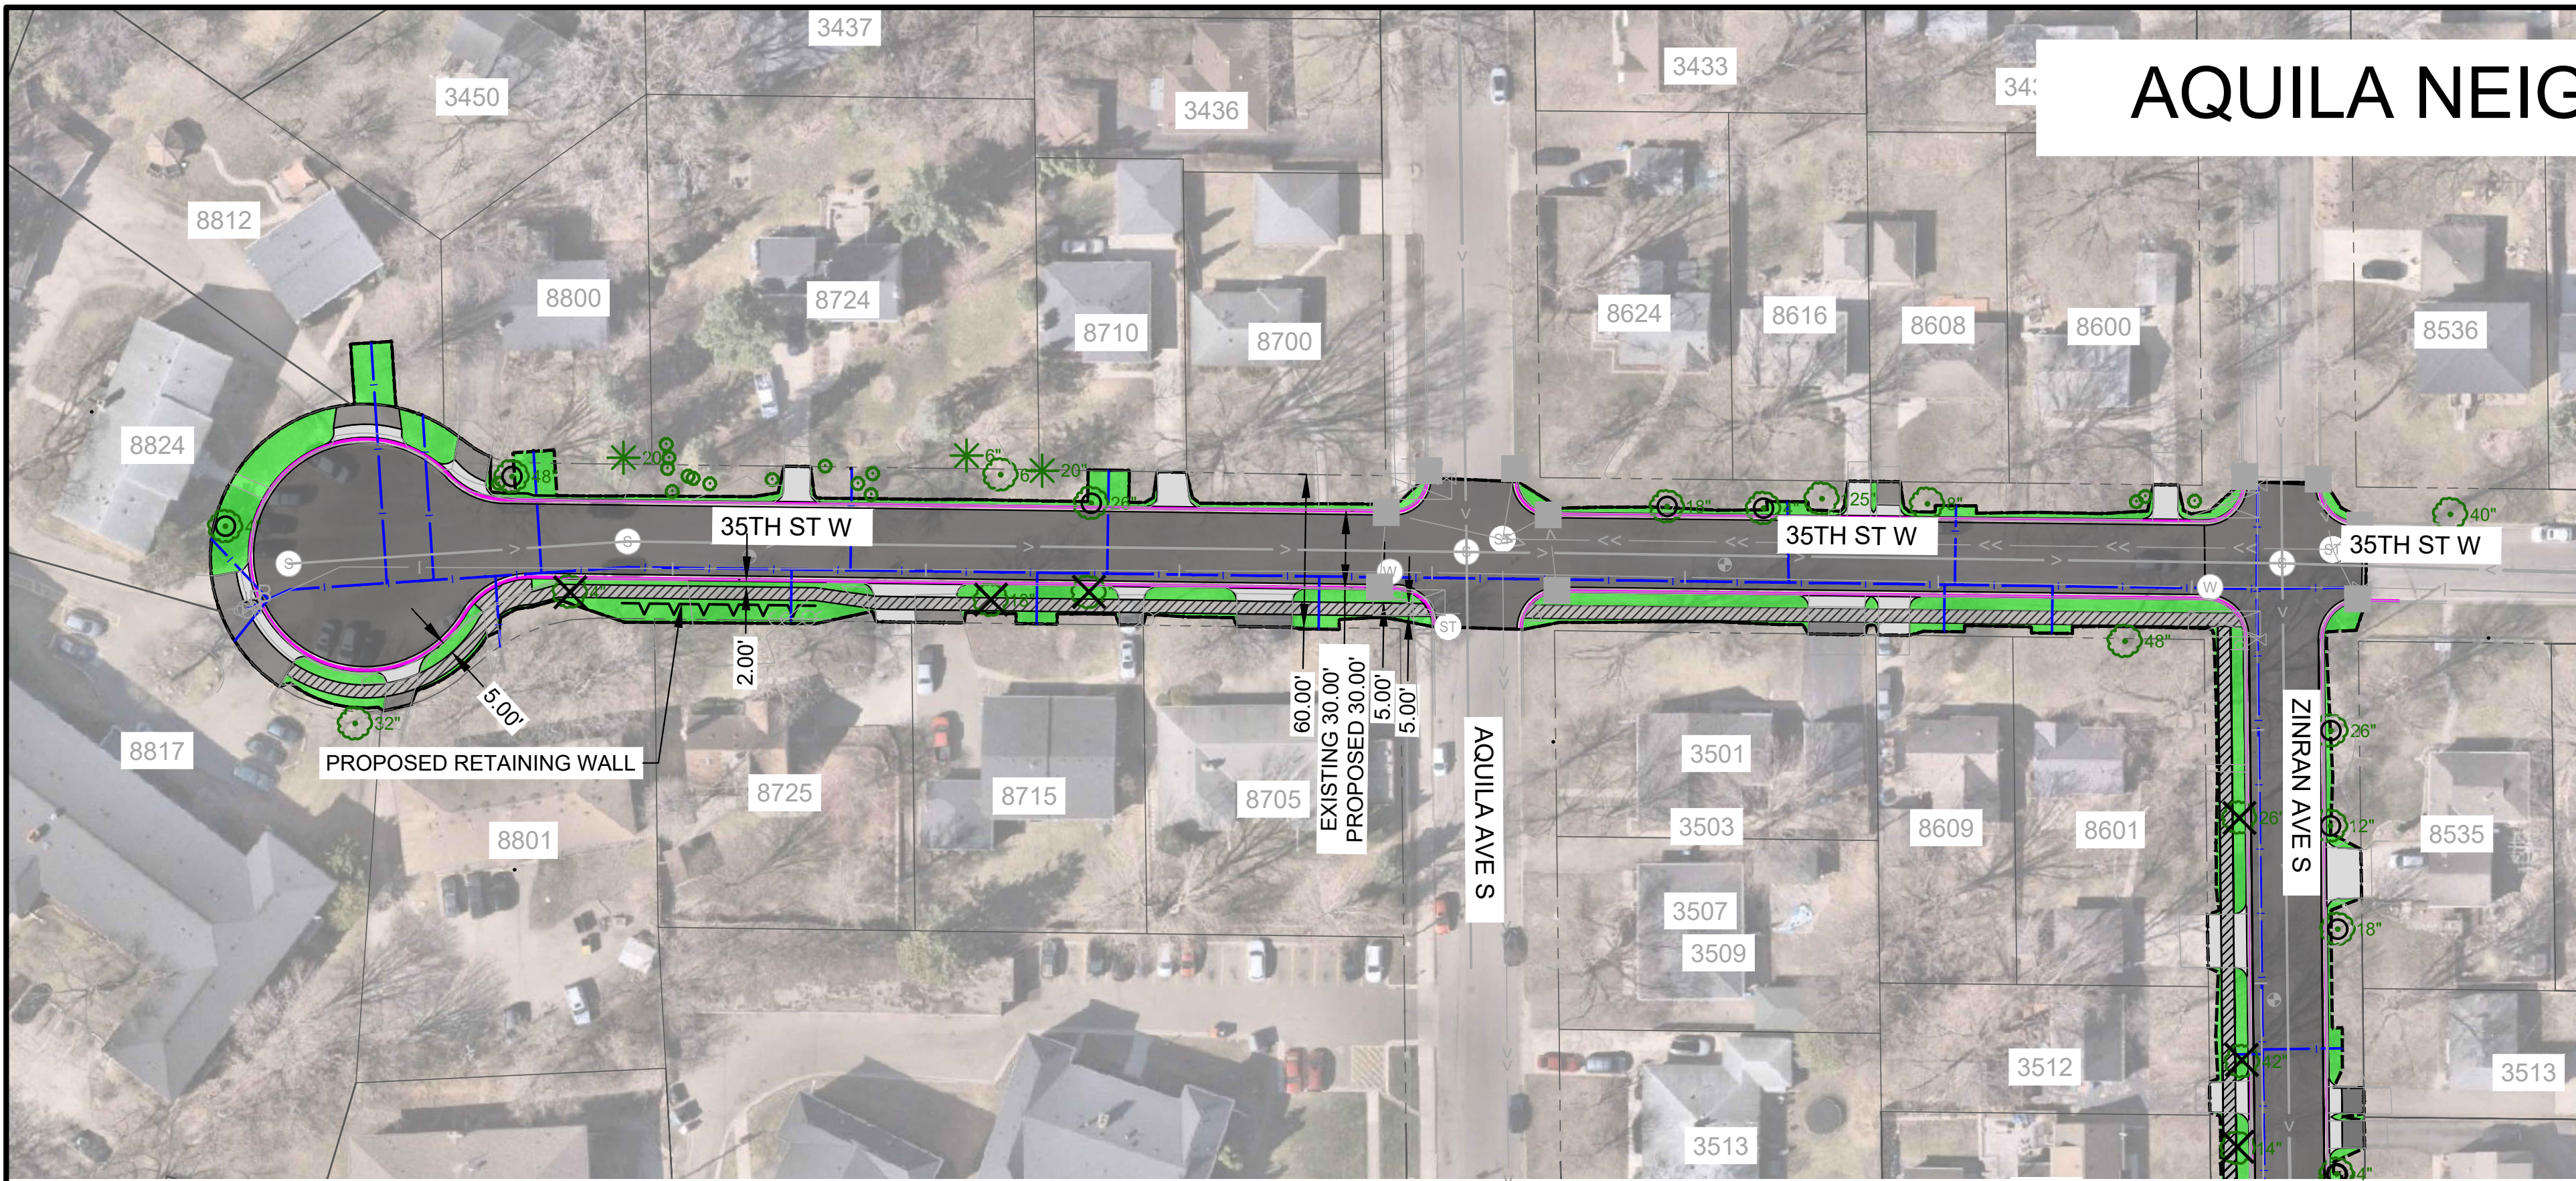


AQUILA NEIGHBORHOOD

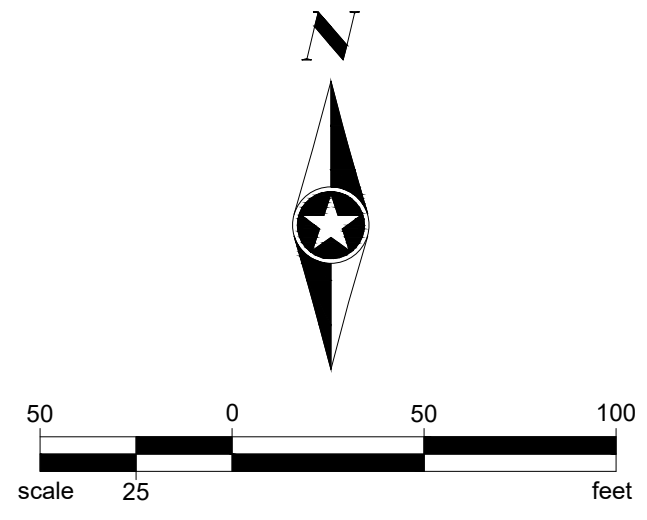


LEGEND

- PROPOSED BITUMINOUS ROADWAY/DRIVEWAY
- PROPOSED CONCRETE WALK
- CONCRETE DRIVEWAY
- TURF BOULEVARD
- B618 CURB & GUTTER
- CONSTRUCTION LIMITS
- TREE REMOVAL
- POTENTIAL TREE IMPACT
- EXISTING CATCH BASIN
- EXISTING STORM MANHOLE
- EXISTING SANITARY MANHOLE
- EXISTING WATER MANHOLE

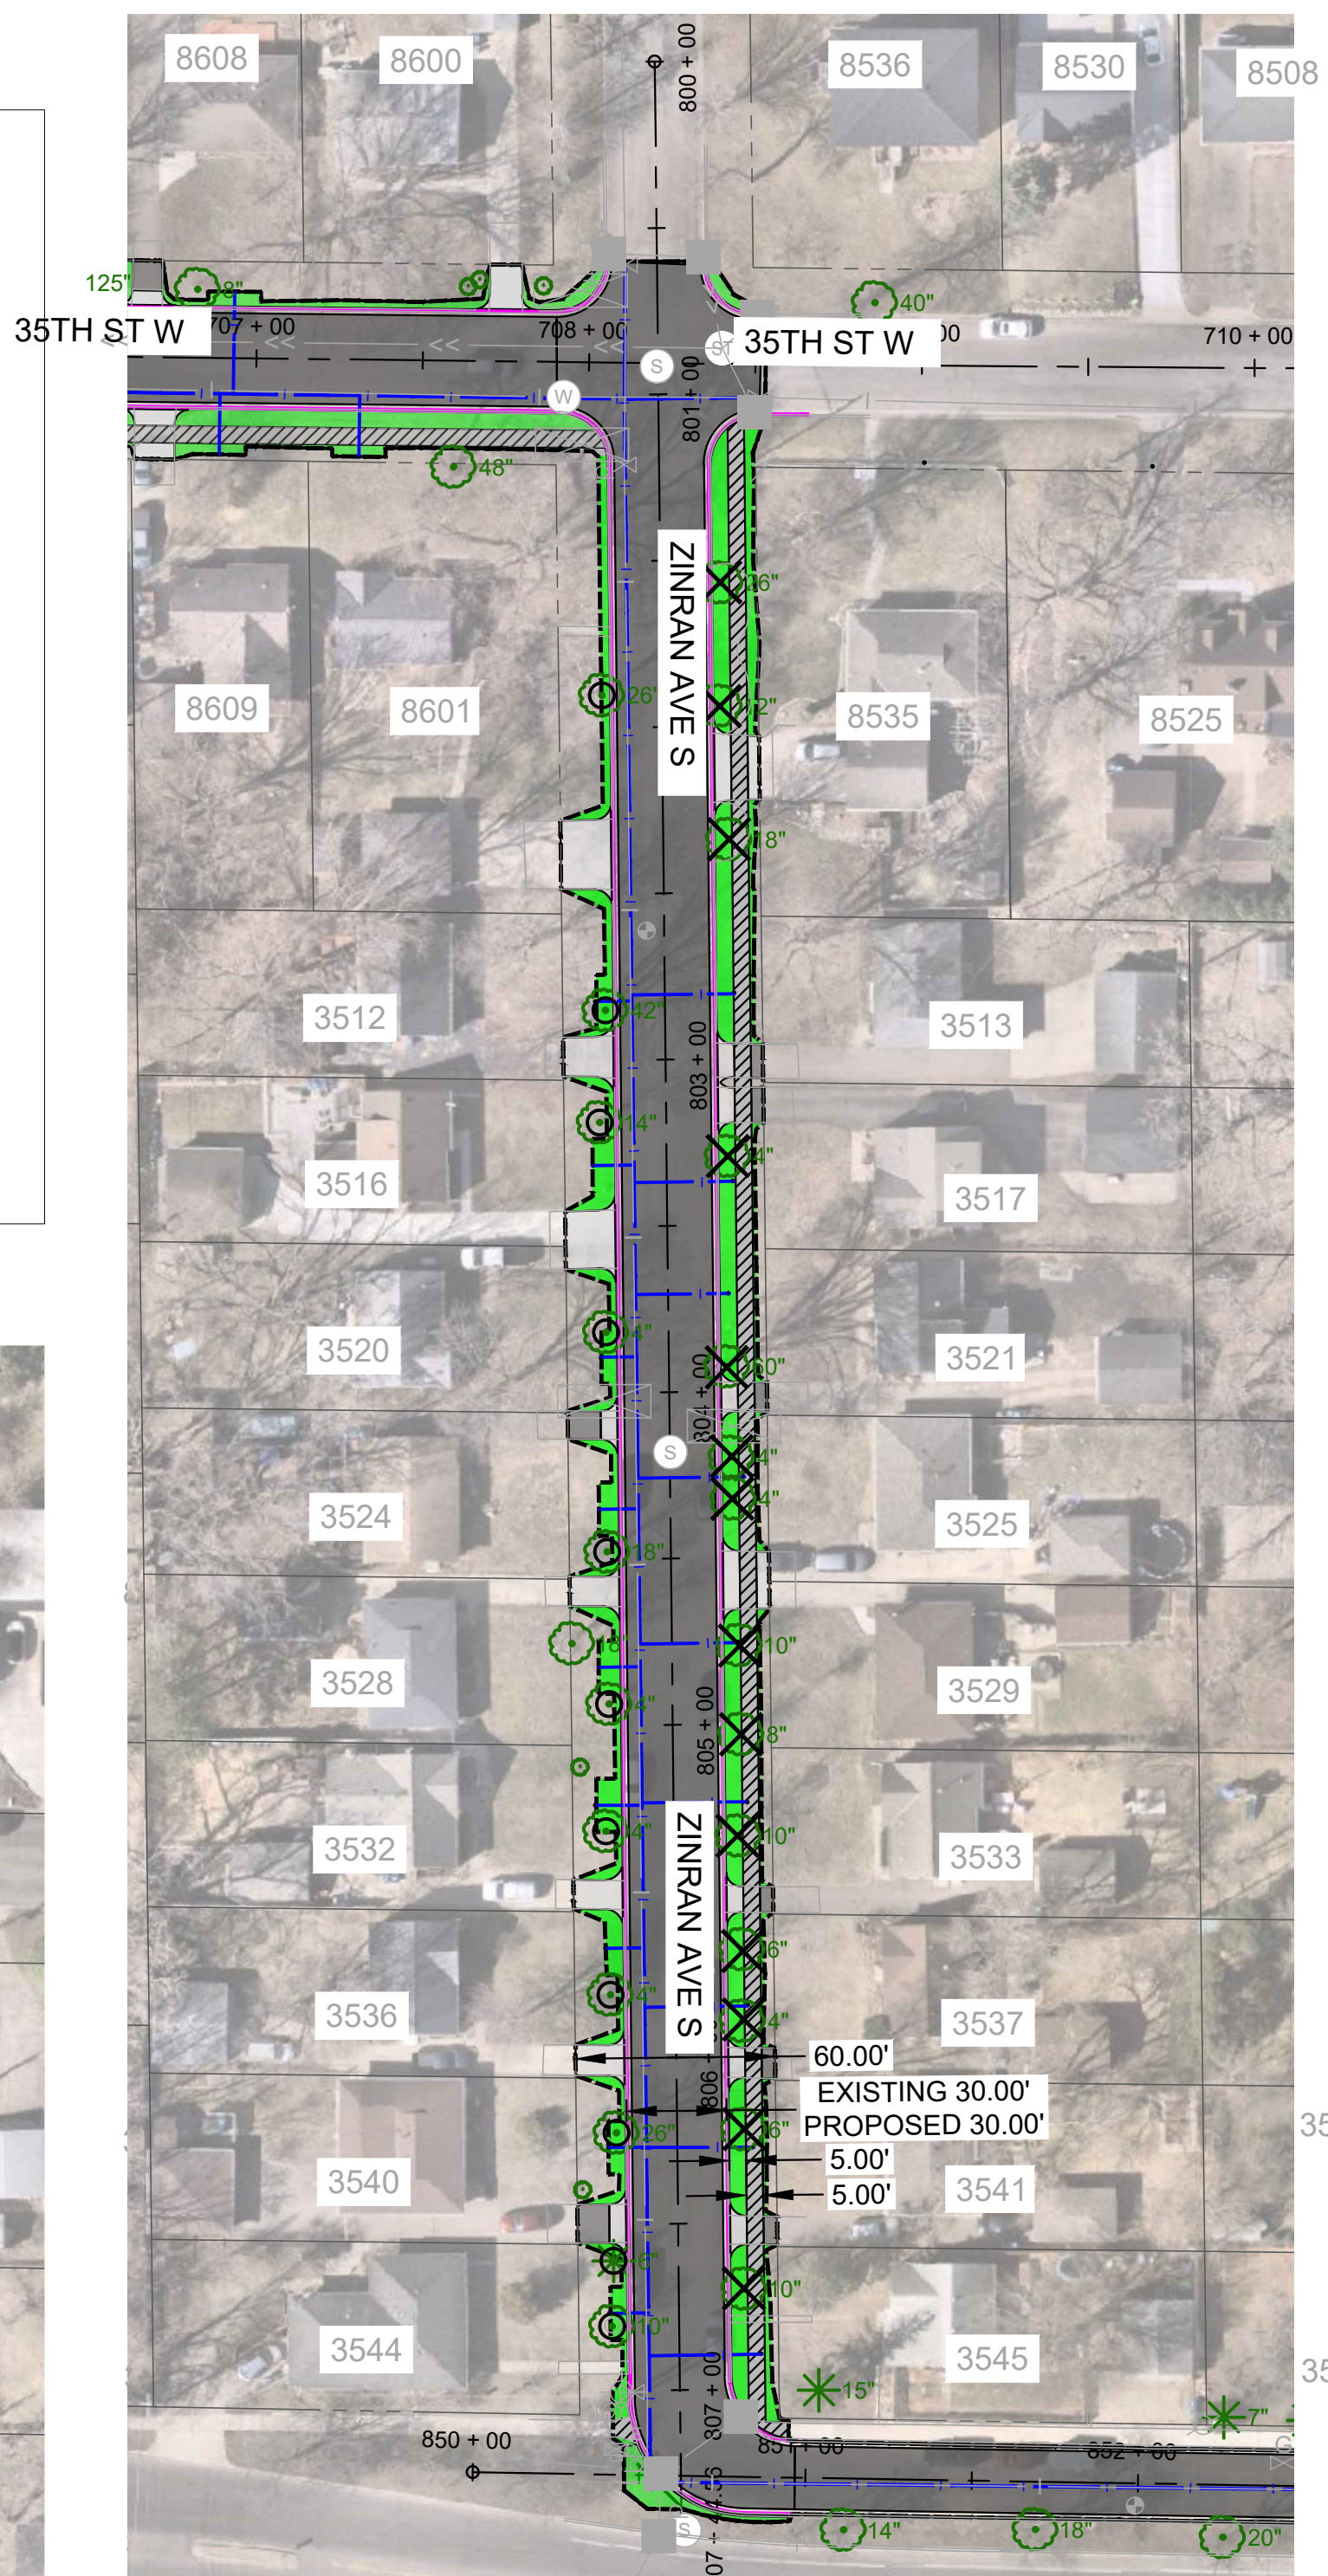

ZINRAN AVE, EAST
SIDEWALK OPTION*

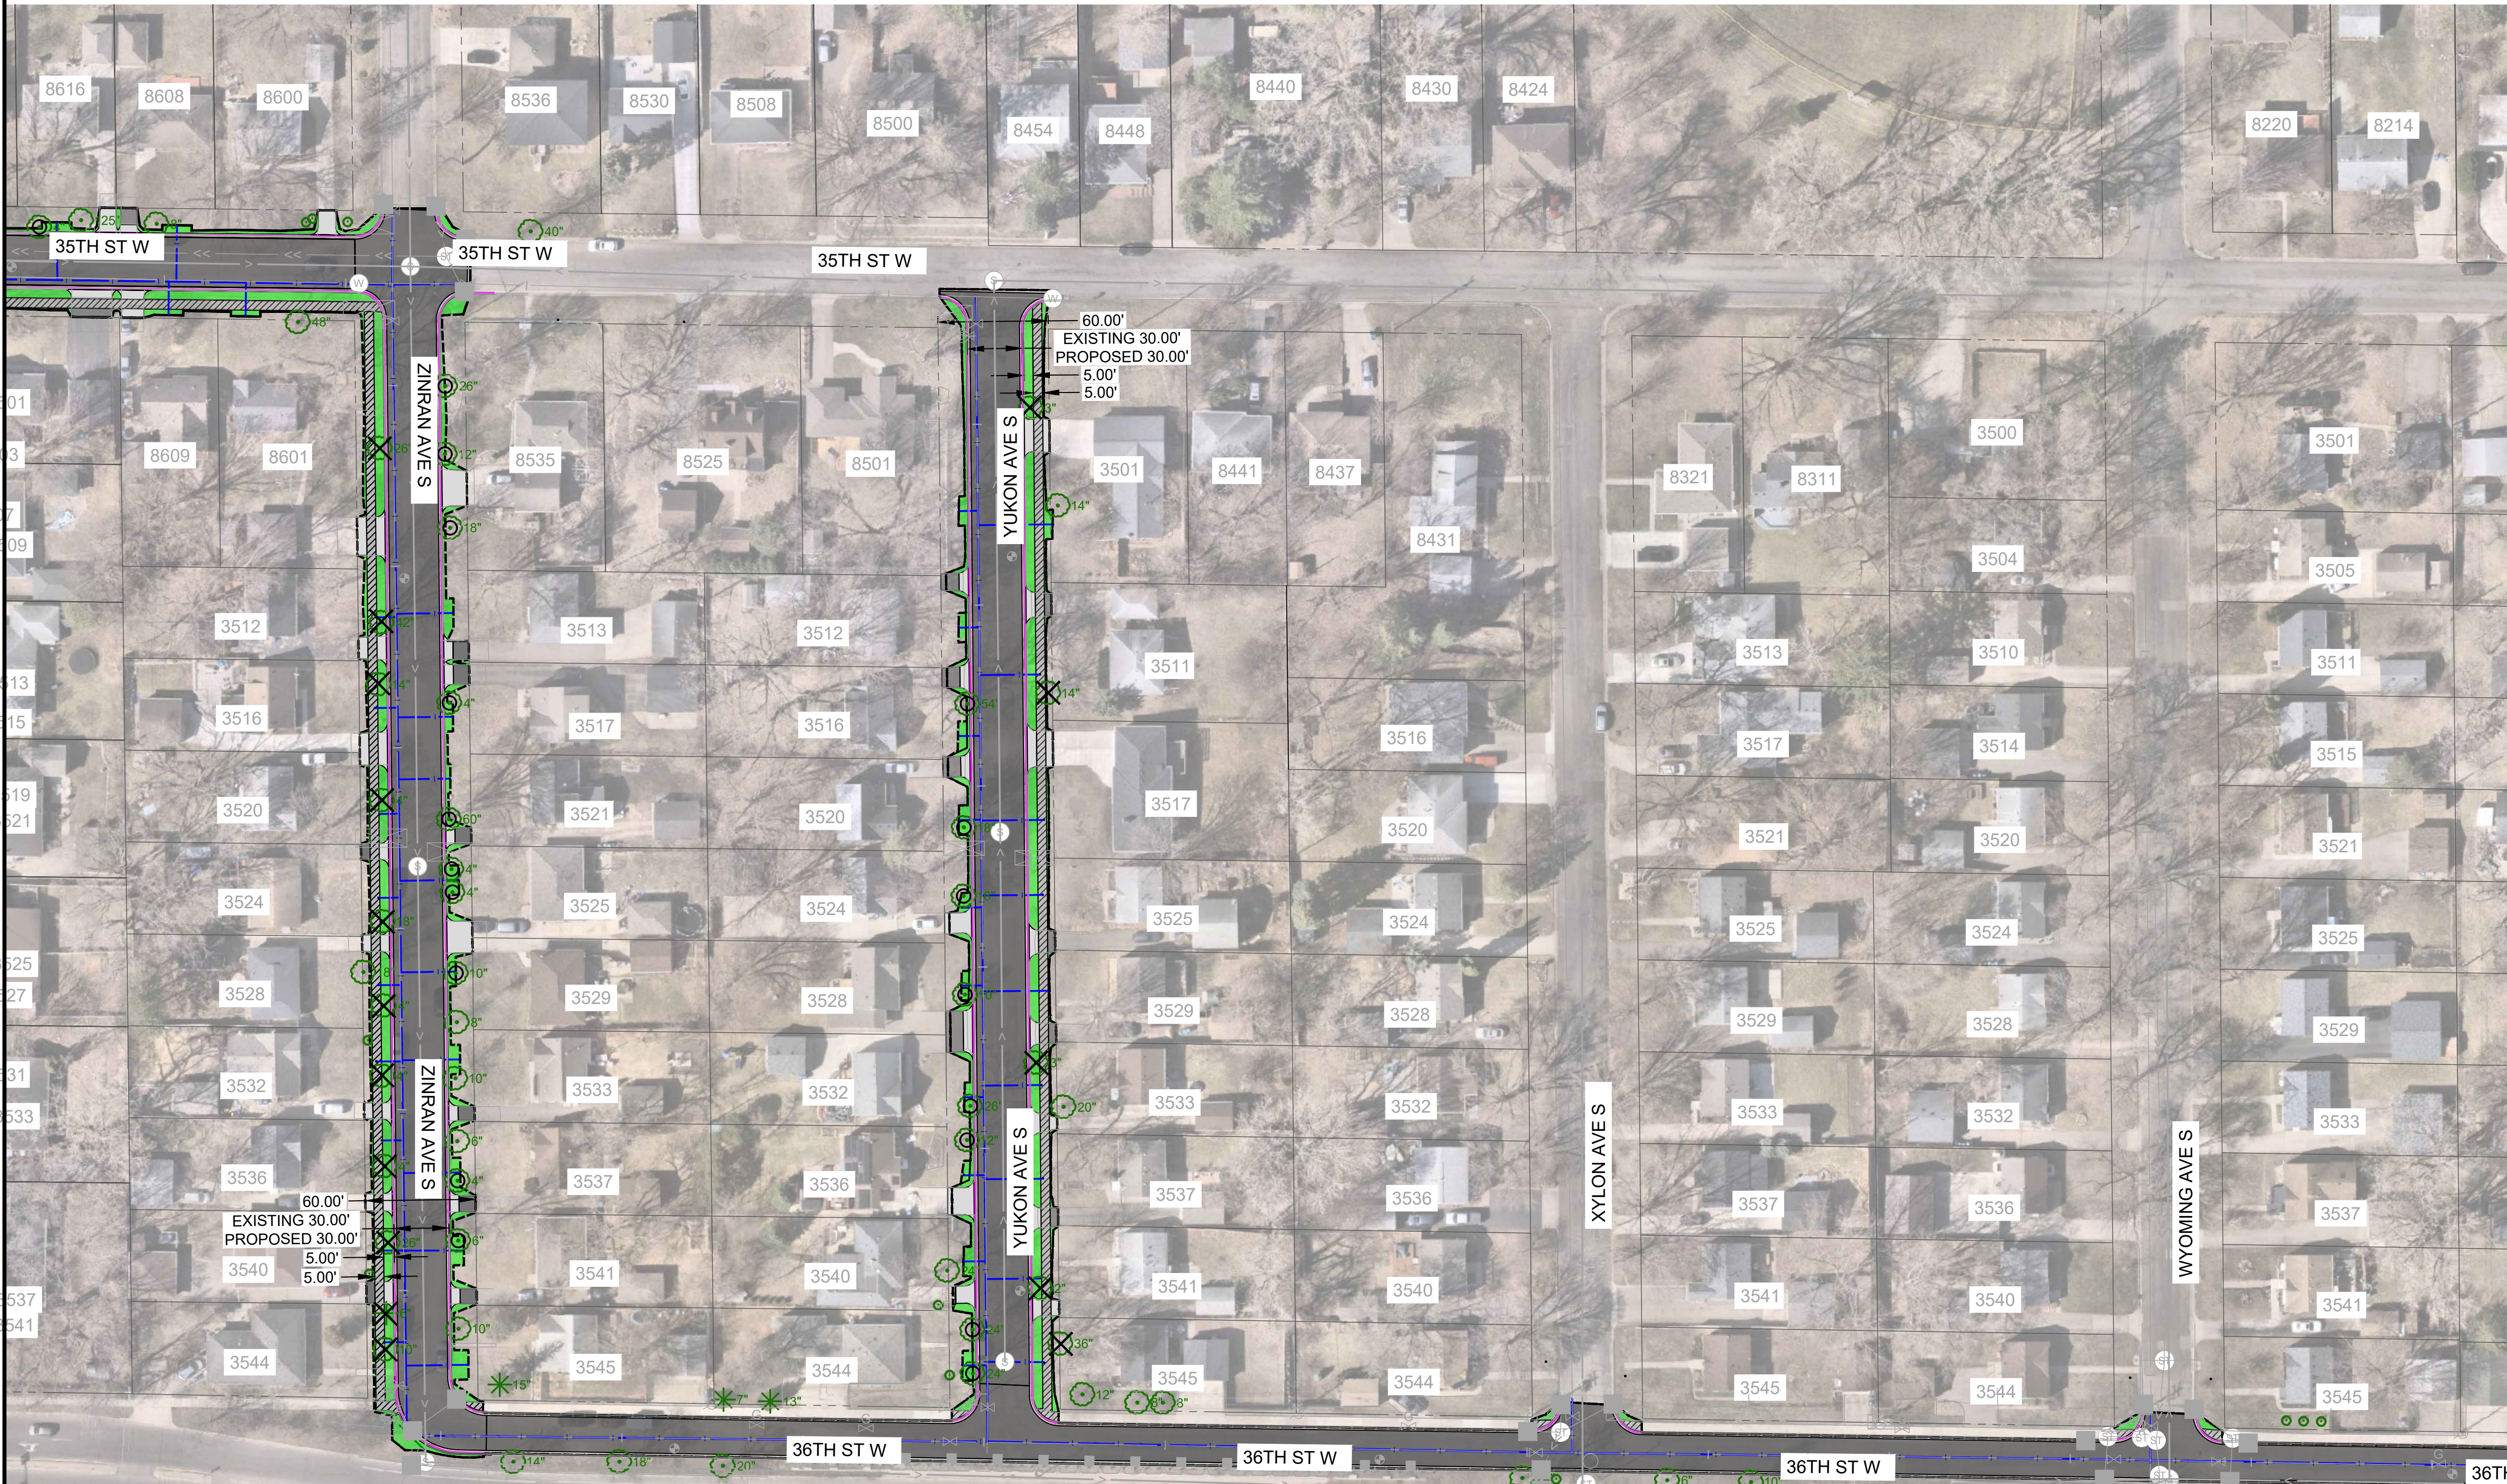

ZINRAN AVE, WEST
SIDEWALK OPTION*

* EVALUATING BOTH SIDE OF THE STREET
FOR SIDEWALK BUT ONLY ONE (OR
NEITHER) SIDE COULD BE RECOMMENDED